

## **Route Log and Progress Chart**

1 - 100 (1 - 10) 301 - 400 (31 - 40)

**DRAFT** Please Note: Errors and Omissions May Exist. Contact the VTrans Mapping Section with questions or concerns.

**DISTRICT TOWN ROUTE BURLINGTON Urb-5034** 


Page Total Mileage: 0.41 mi



TWN mileage:

0.0 to 0.41

0.0 to 0.41

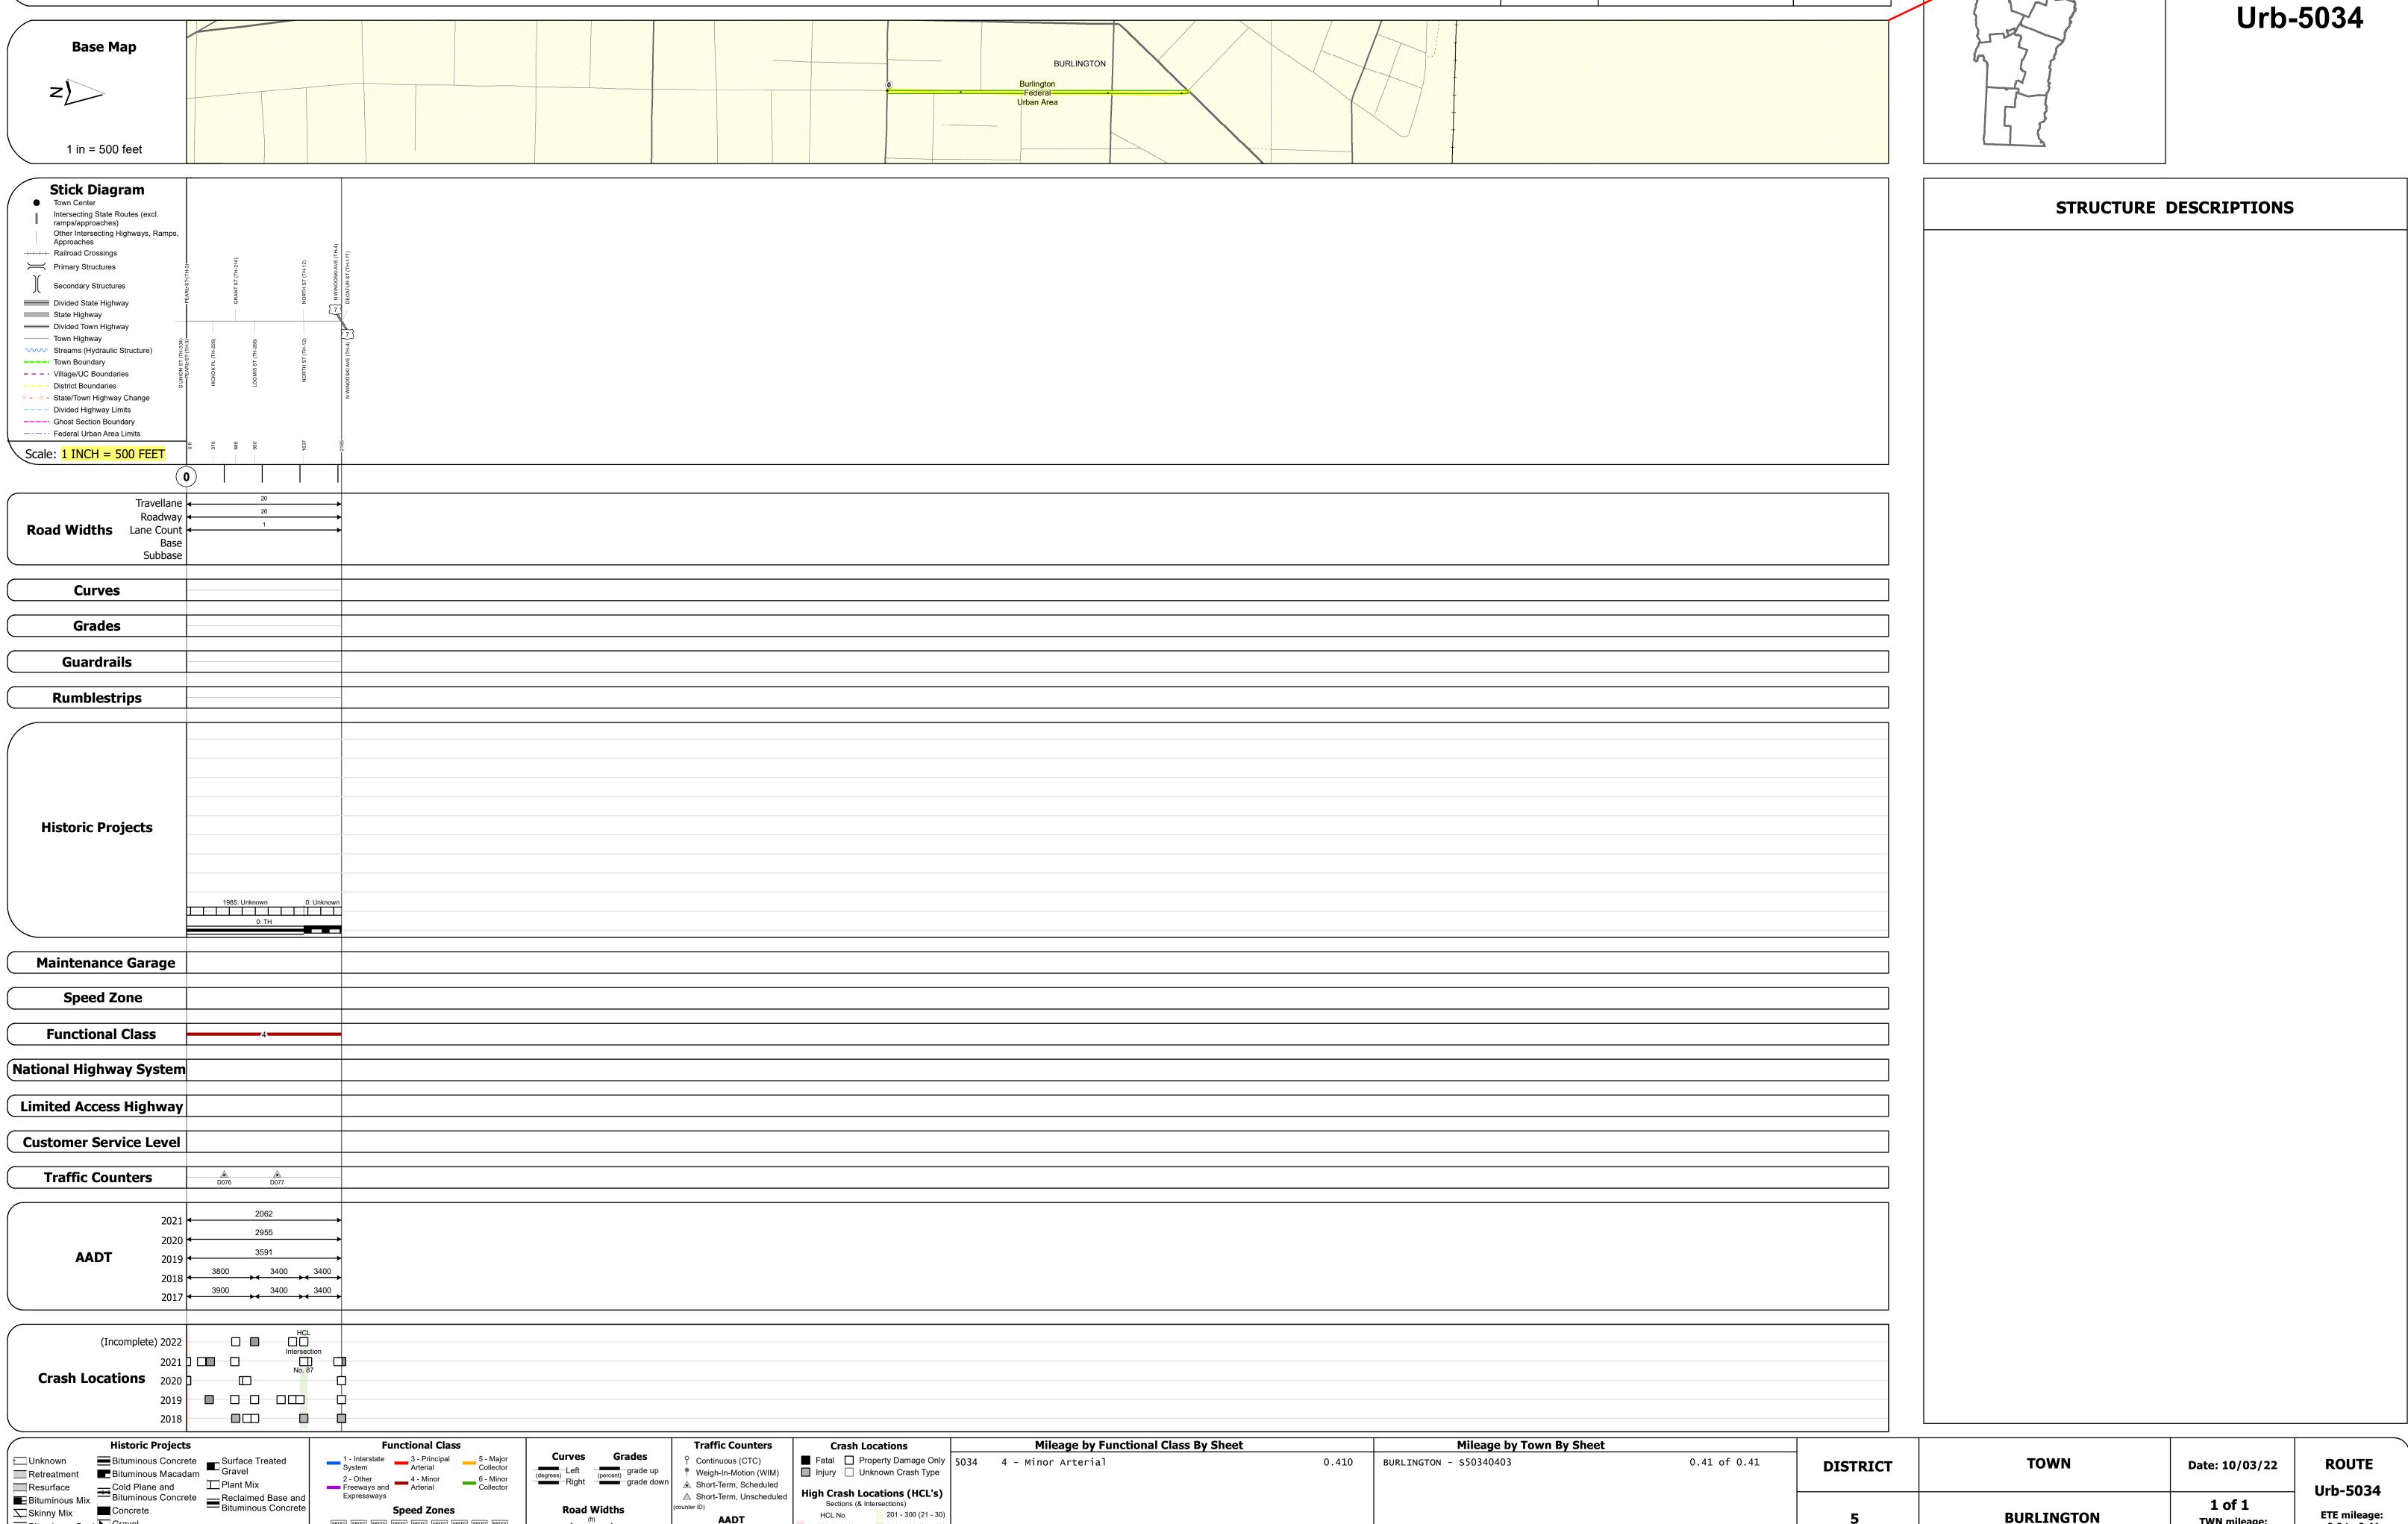

Page Total Mileage: 0.410 mi

Bituminous Seal Gravel