

## **Route Log and Progress Chart**

Sections (& Intersections)

HCL No. 201 - 300 (21 - 30)

1 - 100 (1 - 10) 301 - 400 (31 - 40)

**DRAFT** Please Note: Errors and Omissions May Exist. Contact the VTrans Mapping Section with questions or concerns.

**DISTRICT TOWN ROUTE BURLINGTON** Urb-5040

Page Total Mileage: 1.42 mi



**Urb-5040** 


ETE mileage:

0.0 to 1.42

TWN mileage:

0.0 to 1.42

**BURLINGTON** 

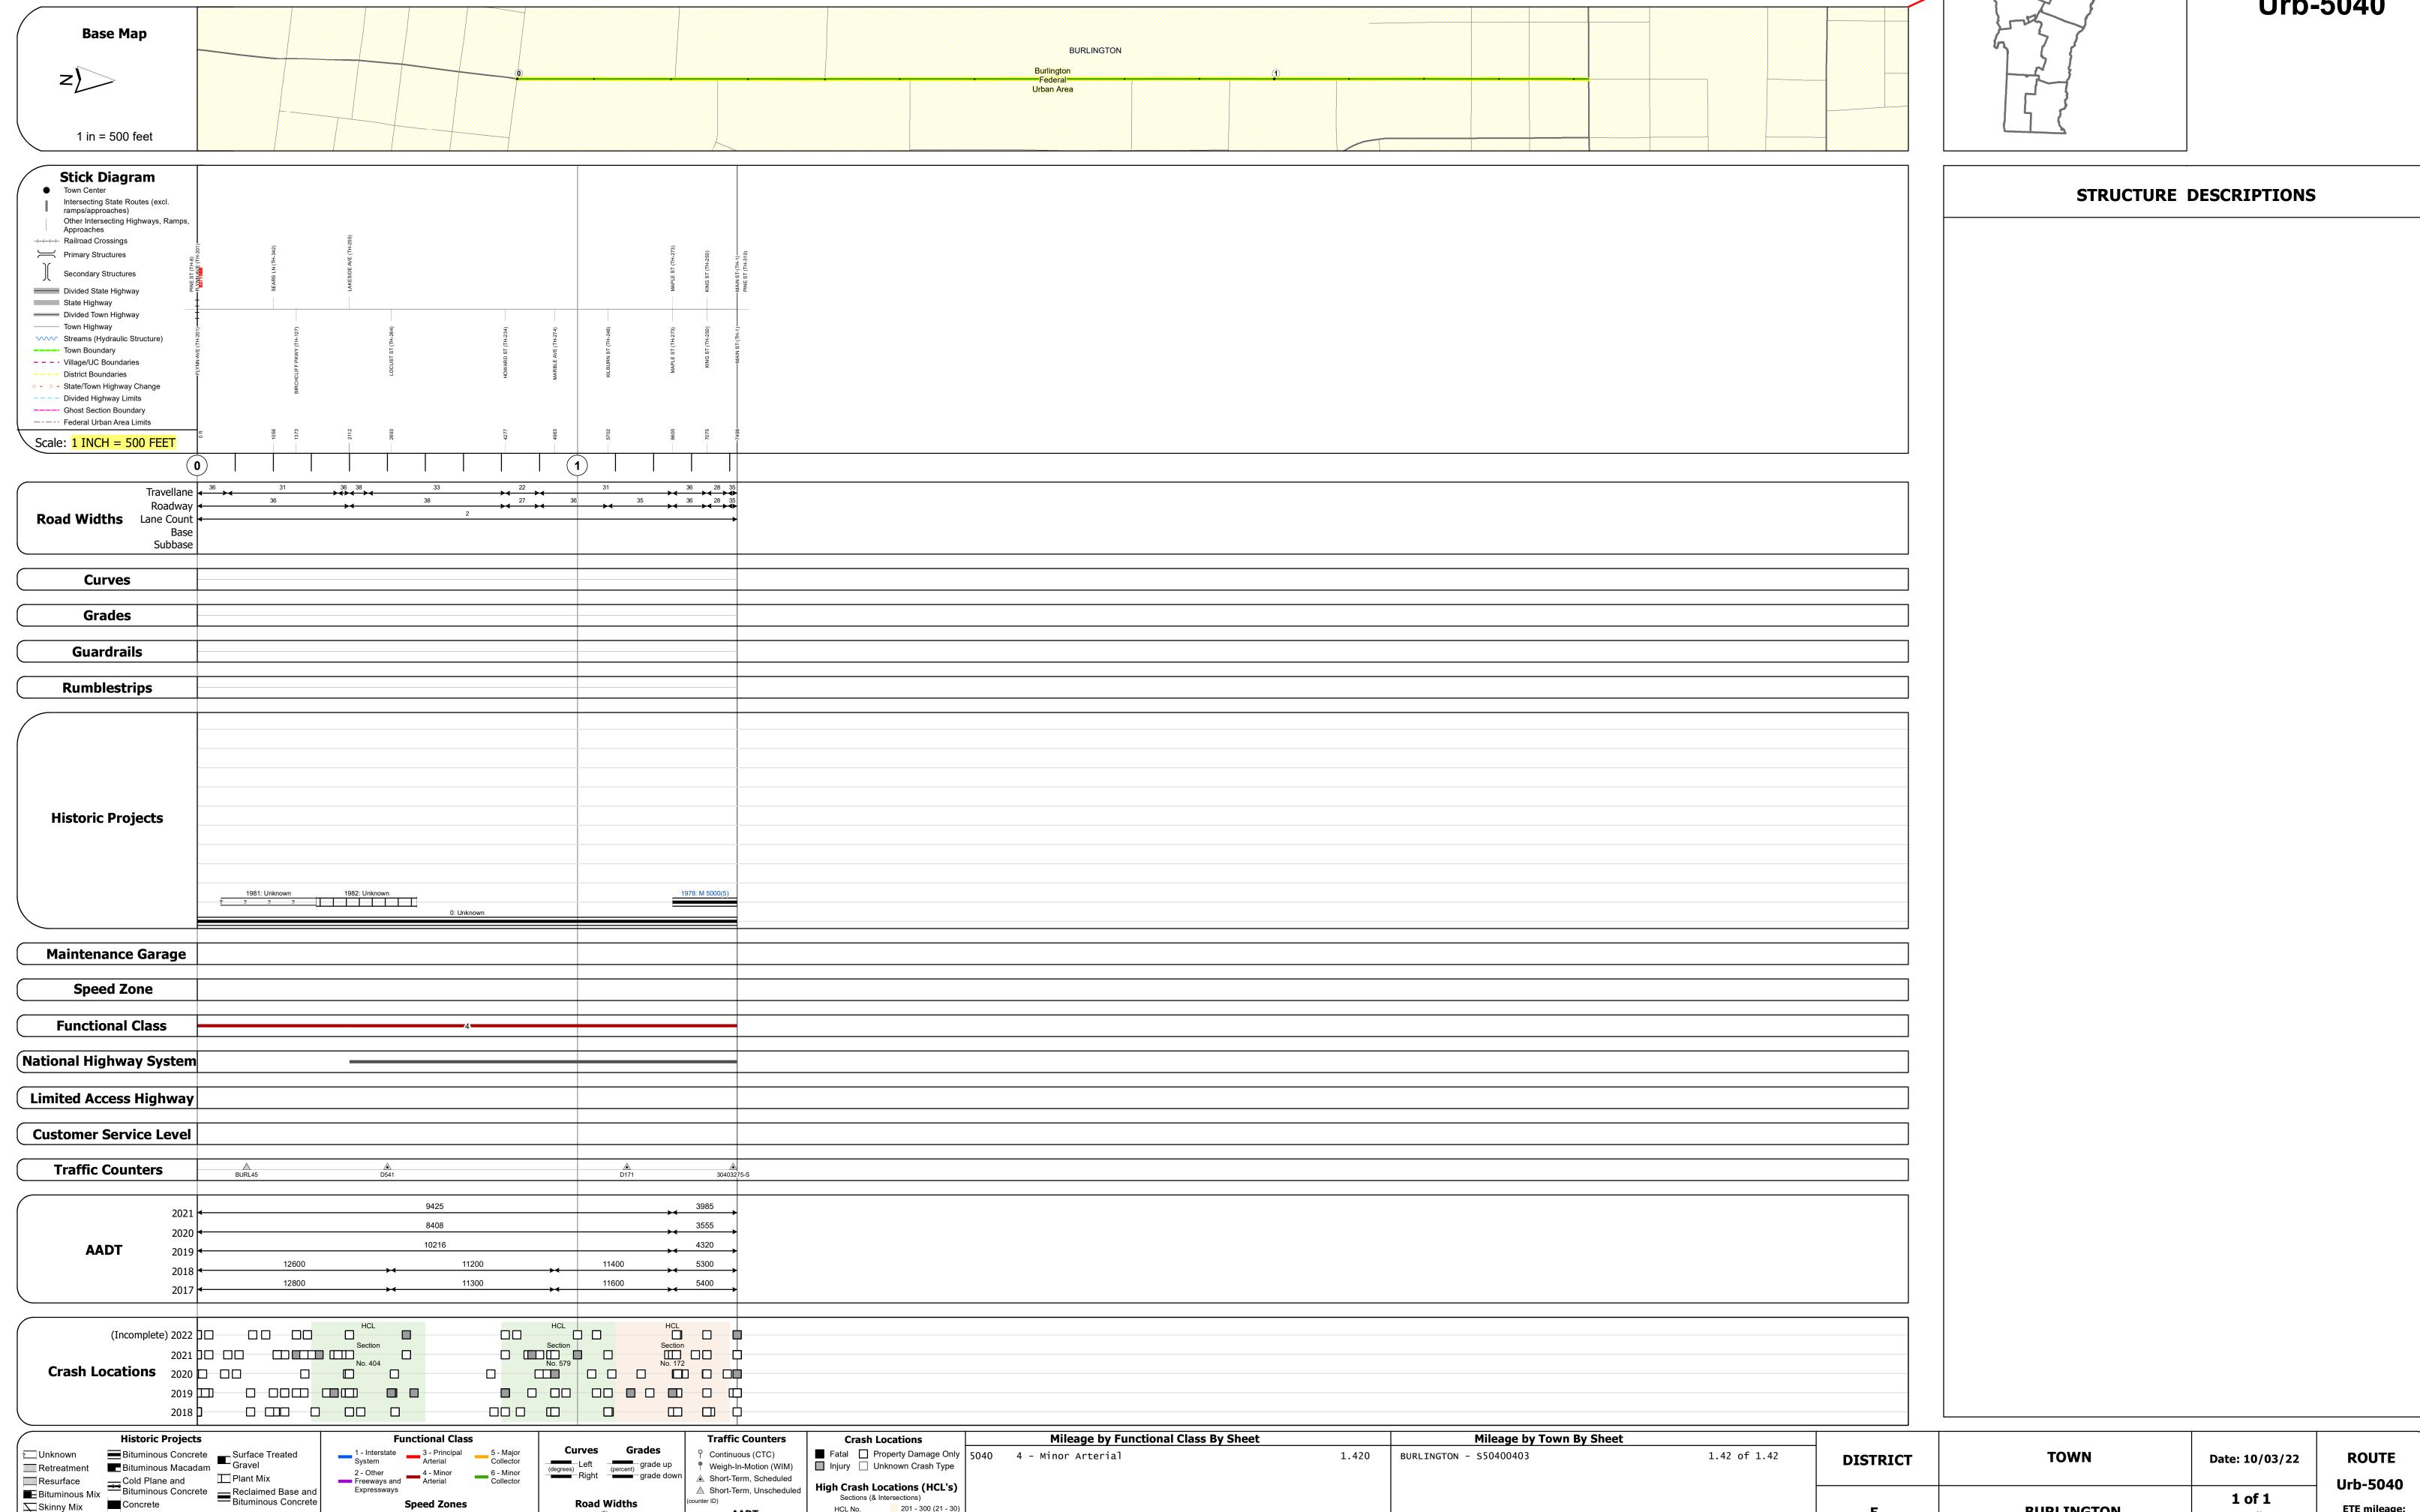

Page Total Mileage: 1.420 mi

| SPEED | SPEE

Skinny Mix Concrete

ःः Bituminous Seal **L** Gravel