

Route Log and Progress Chart

Sections (& Intersections)

HCL No. 201 - 300 (21 - 30)

1 - 100 (1 - 10) 301 - 400 (31 - 40)

101 - 200 (11 - 20) 401 - 800 (41 - 113)

Please Note: Errors and Omissions May Exist. Contact the VTrans Mapping Section with questions or concerns.

DRAFT

DISTRICT TOWN ROUTE SOUTH BURLINGTON Urb-5224



Urb-5224

1 of 1


TWN mileage:

0.0 to 1.64

SOUTH BURLINGTON

ETE mileage:

0.0 to 1.64

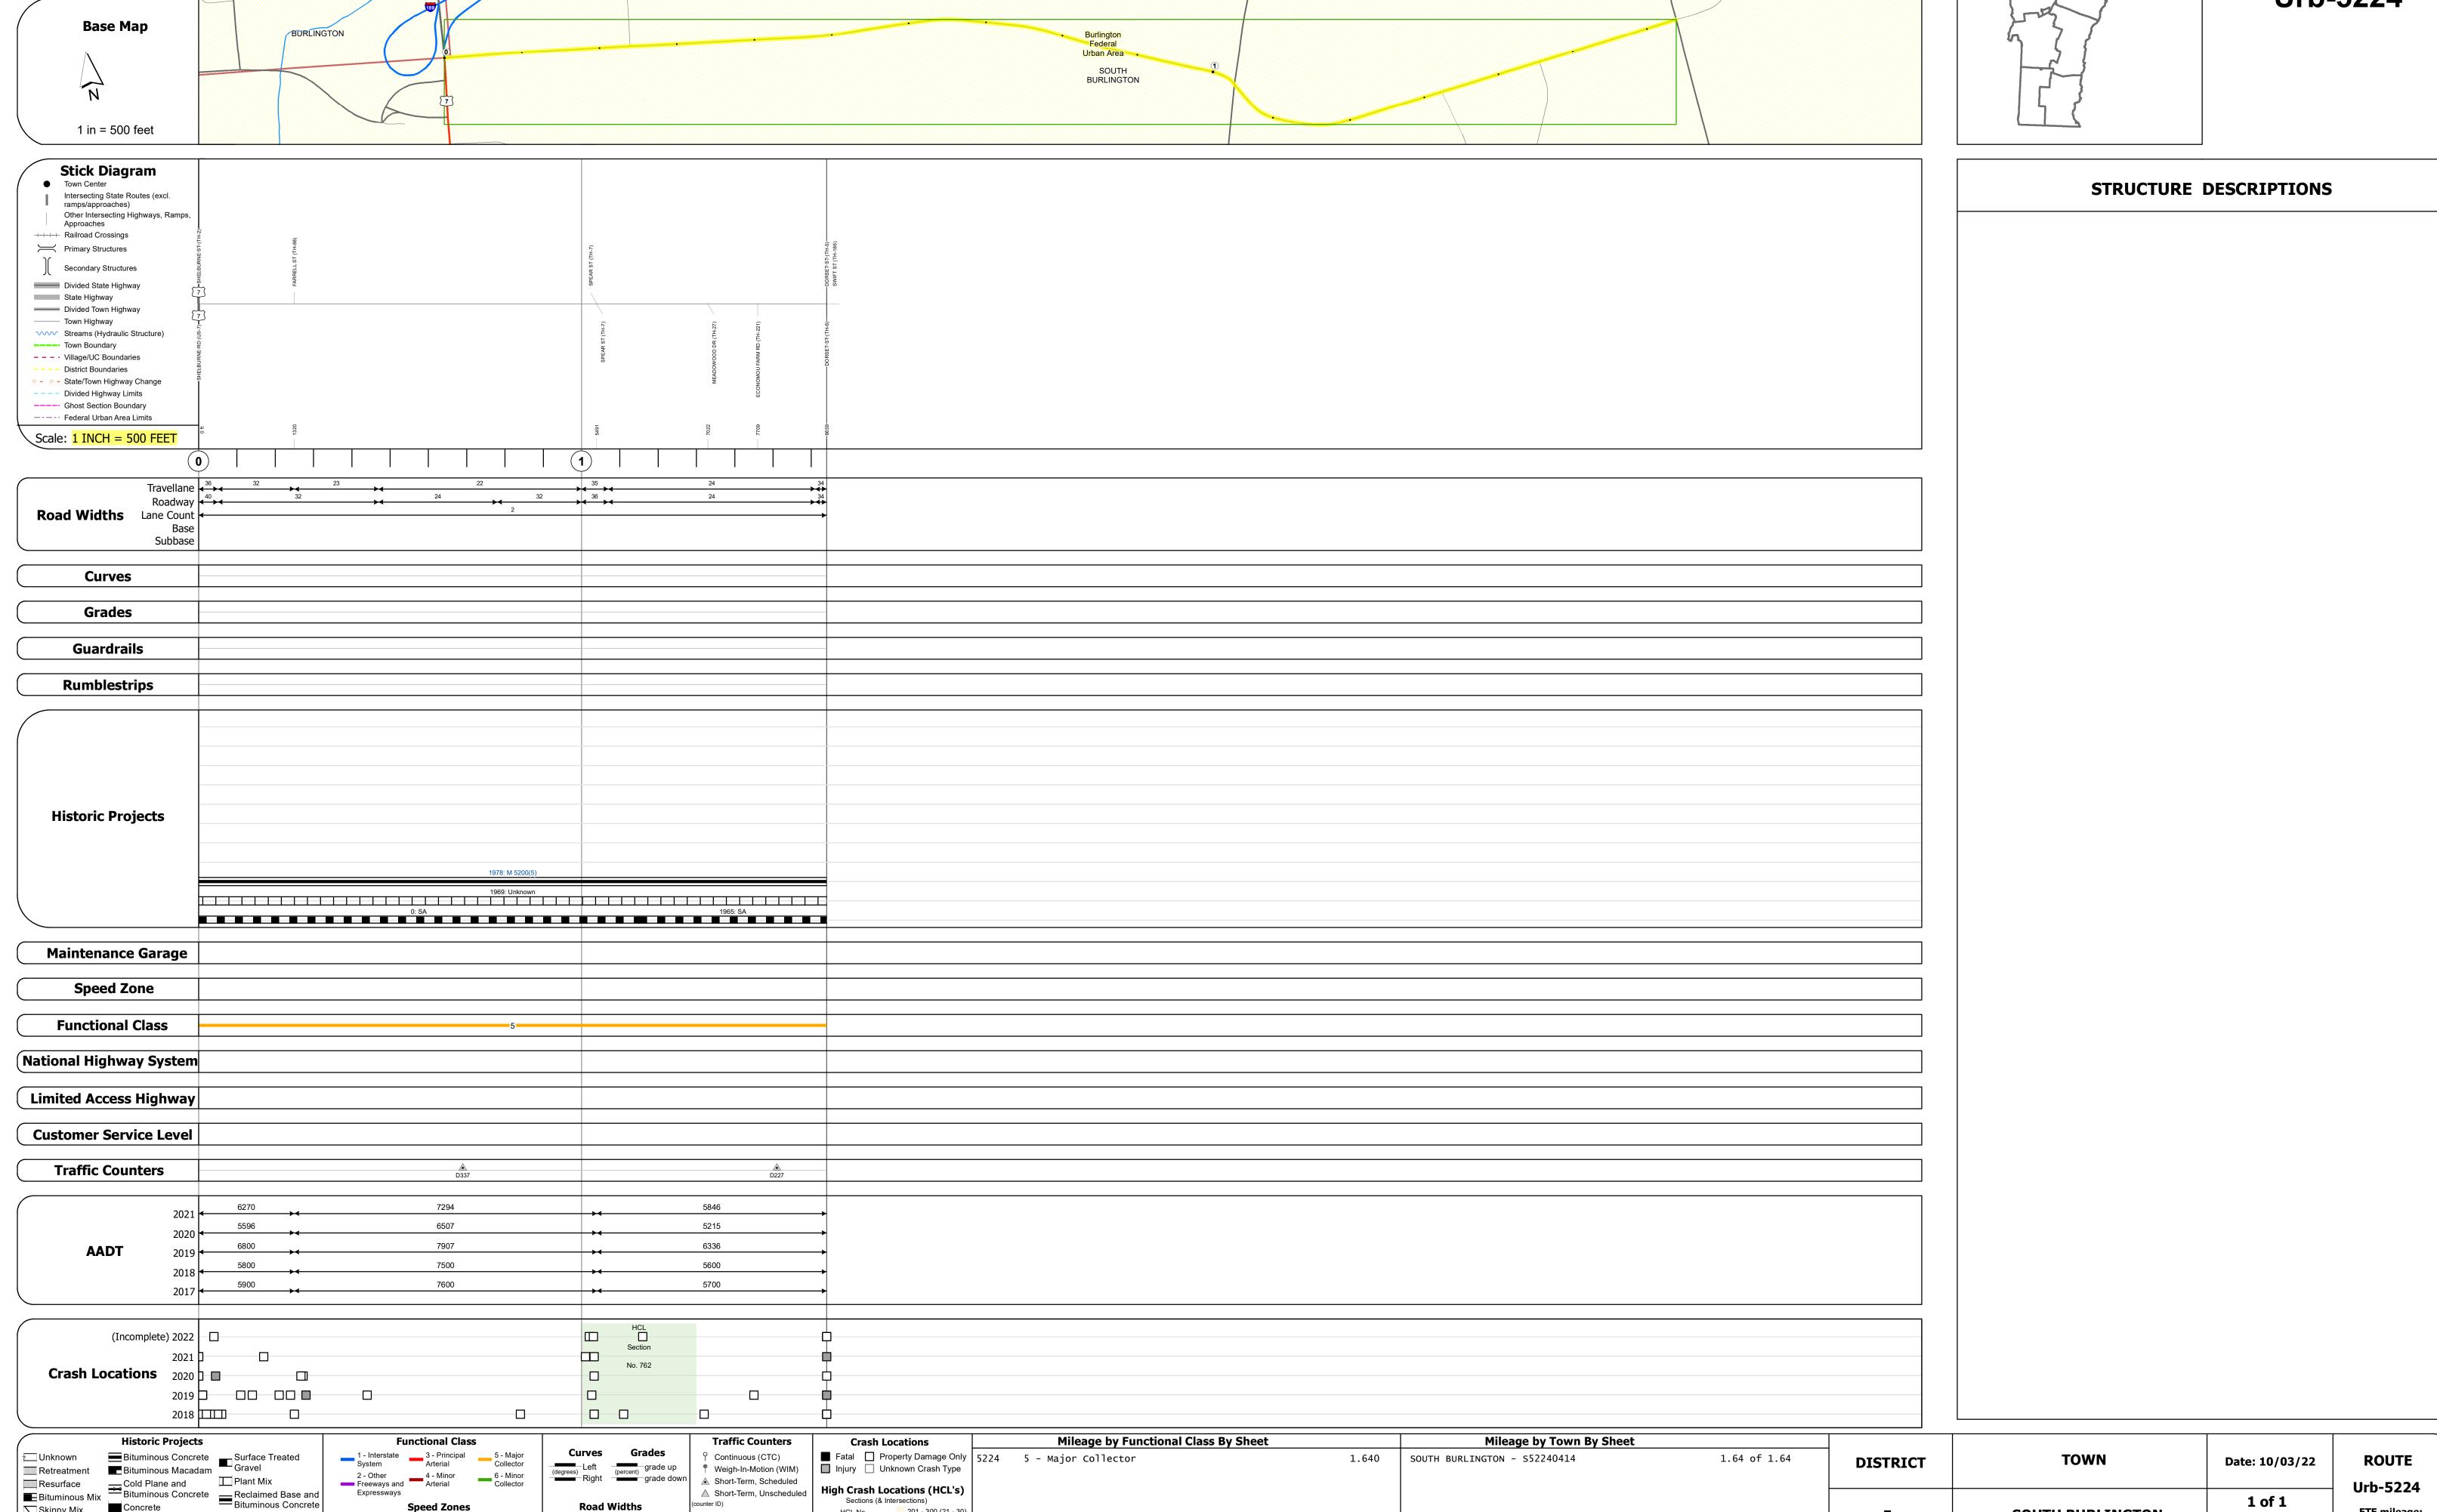

Page Total Mileage: 1.640 mi

Skinny Mix Concrete

ःः Bituminous Seal **L** Gravel