




# Route Log and Progress Chart


**DRAFT**

Please Note: Errors and Omissions May Exist.  
Contact the VTrans Mapping Section with questions or concerns.

DISTRICT	TOWN	ROUTE
5	ESSEX	Urb-5414

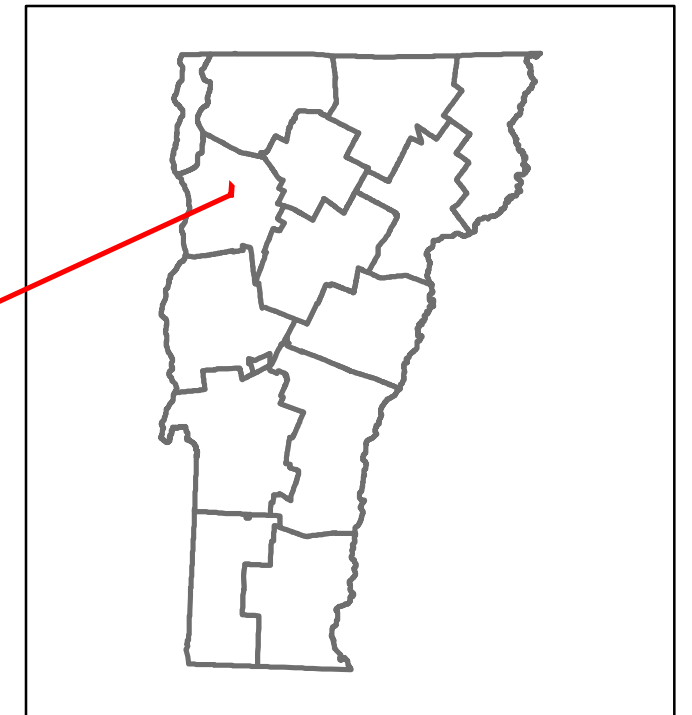

Urb-5414

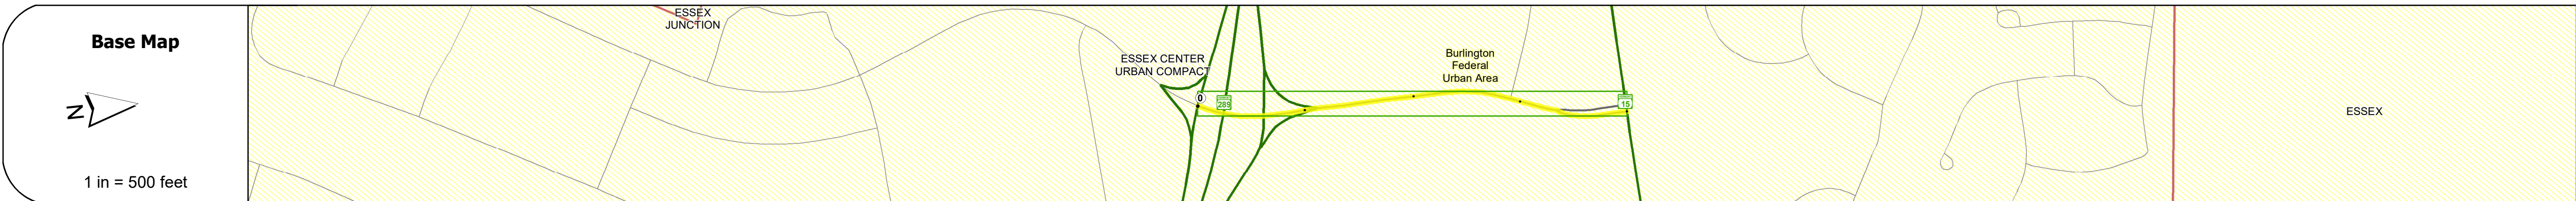

STRUCTURE DESCRIPTIONS	
Bridge 16:	Stringer/multi-beam or girder - 1993 Structure No: 2004060D1604061 Length: 148' Height: 5.33' Width: 6.1' Under Clearance: 1.33' Facility Carried: TH 95 (ESSEX WAY) Structure Type: WELDED CURVED GIRDER Features Intersected: TH 95 OVER VT 289 Surface: Bituminous Maintenance/Ownership: State

Road Widths	Travellane	Roadway	Lane Count	Base	Subbase
	48	22	44	32	24
	62	28	36	44	24
			2		

Curves	
--------	--

Grades	
--------	--

Guardrails	
------------	--

Rumblestrips	
--------------	--

Historic Projects	
-------------------	--

Maintenance Garage	
--------------------	--

Speed Zone	
------------	--

Functional Class	5
------------------	---

National Highway System	
-------------------------	--

Limited Access Highway	
------------------------	--

Customer Service Level	
------------------------	--

Traffic Counters	
------------------	--

AADT	2021	9115
	2020	8135
	2019	9885
	2018	6700
	2017	6800

Crash Locations	(Incomplete) 2022	
	2021	
	2020	
	2019	
	2018	

<b>Historic Projects</b> Unknown, Retreatment, Resurface, Bituminous Mix, Skiny Mix, Bituminous Seal Bituminous Concrete, Cold Plane and Bituminous Concrete, Concrete, Gravel, Surface Treated Gravel, Plant Mix, Reclaimed Base and Bituminous Concrete	<b>Functional Class</b> 1 - Interstate System, 2 - Other Freeways and Expressways, 3 - Principal Arterial, 4 - Minor Arterial, 5 - Major Collector, 6 - Minor Collector	<b>Curves</b> Left (degrees), Right (degrees) <b>Grades</b> (degrees) Left, (degrees) Right grade up, grade down	<b>Traffic Counters</b> Continuous (CTC), Weigh-In-Motion (WIM), Short-Term, Scheduled, Short-Term, Unscheduled (counter ID)	<b>Crash Locations</b> Fatal, Injury, Unknown Crash Type, Property Damage Only	<b>Mileage by Functional Class By Sheet</b> 5414 5 - Major Collector 0.400	<b>Mileage by Town By Sheet</b> ESSEX - S54140406 0.4 of 0.4	<b>DISTRICT</b> 5	<b>TOWN</b> ESSEX	<b>Date:</b> 10/03/22	<b>ROUTE</b> Urb-5414
					<b>Speed Zones</b> 25, 30, 35, 40, 45, 50, 55, 60, 65	<b>Road Widths</b> (ft)	<b>High Crash Locations (HCL's)</b> Sections (& Intersections) HCL No. 201 - 300 (21 - 30) 1 - 100 (1 - 10) 301 - 400 (31 - 40) 101 - 200 (11 - 20) 401 - 800 (41 - 113)	<b>Page Total Mileage:</b> 0.400 mi	<b>Page Total Mileage:</b> 0.4 mi	<b>1 of 1</b> TWN mileage: 0.0 to 0.4 ETE mileage: 0.0 to 0.4

For More Information Contact - Vermont Agency of Transportation, Policy, Planning and Intermodal Development Division - Mapping Section, 219 North Main Street, Barre, VT 05641 Telephone: 802-828-2600.