

Route Log and Progress Chart

HCL No. 201 - 300 (21 - 30)

1 - 100 (1 - 10) 301 - 400 (31 - 40)

DRAFT Please Note: Errors and Omissions May Exist. Contact the VTrans Mapping Section with questions or concerns.

DISTRICT TOWN ROUTE COLCHESTER Urb-5604

Page Total Mileage: 1.05 mi




COLCHESTER

ETE mileage:

0.0 to 1.05

TWN mileage:

0.0 to 1.05

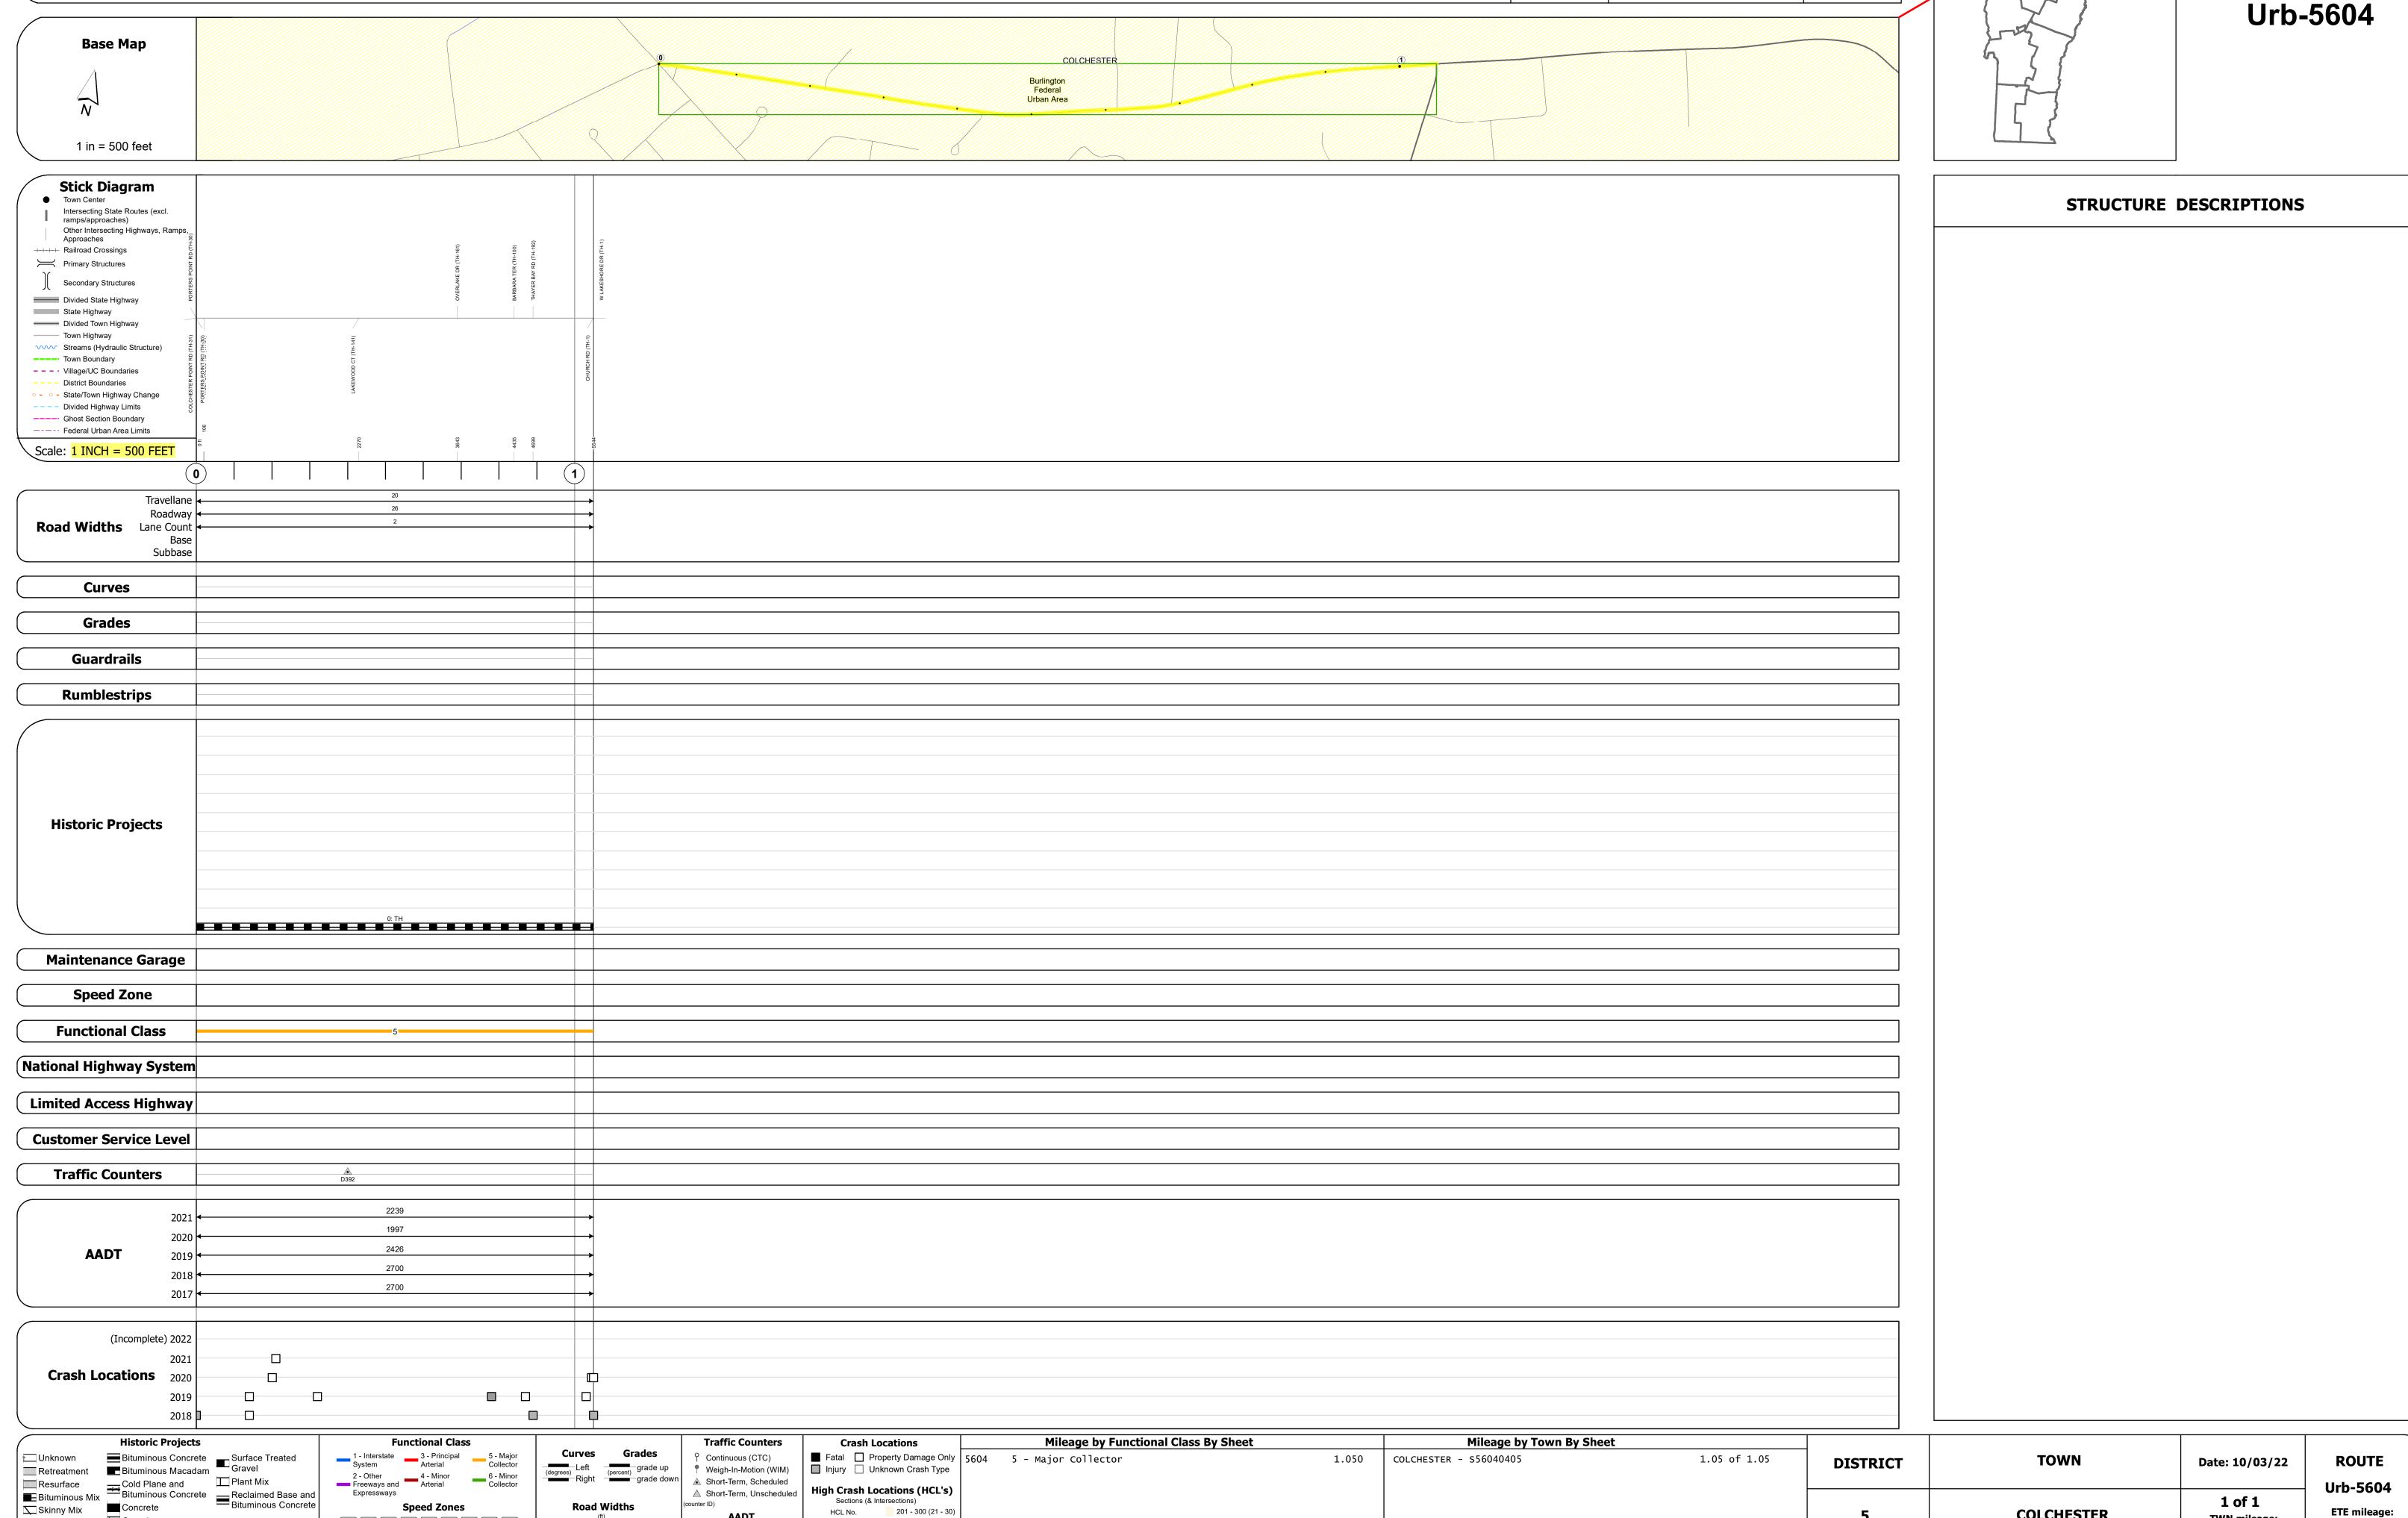

Page Total Mileage: 1.050 mi

speed speed

ःः Bituminous Seal **L** Gravel