


## **Route Log and Progress Chart**

**DRAFT** Please Note: Errors and Omissions May Exist. Contact the VTrans Mapping Section with questions or concerns.

**DISTRICT TOWN ROUTE MIDDLEBURY Urb-5936** 

Page Total Mileage: 1.06 mi

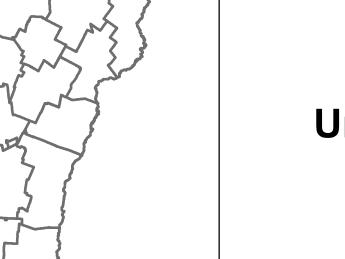

**Urb-5936** 

1 of 1


TWN mileage:

0.0 to 1.06

**MIDDLEBURY** 

ETE mileage:

0.0 to 1.06

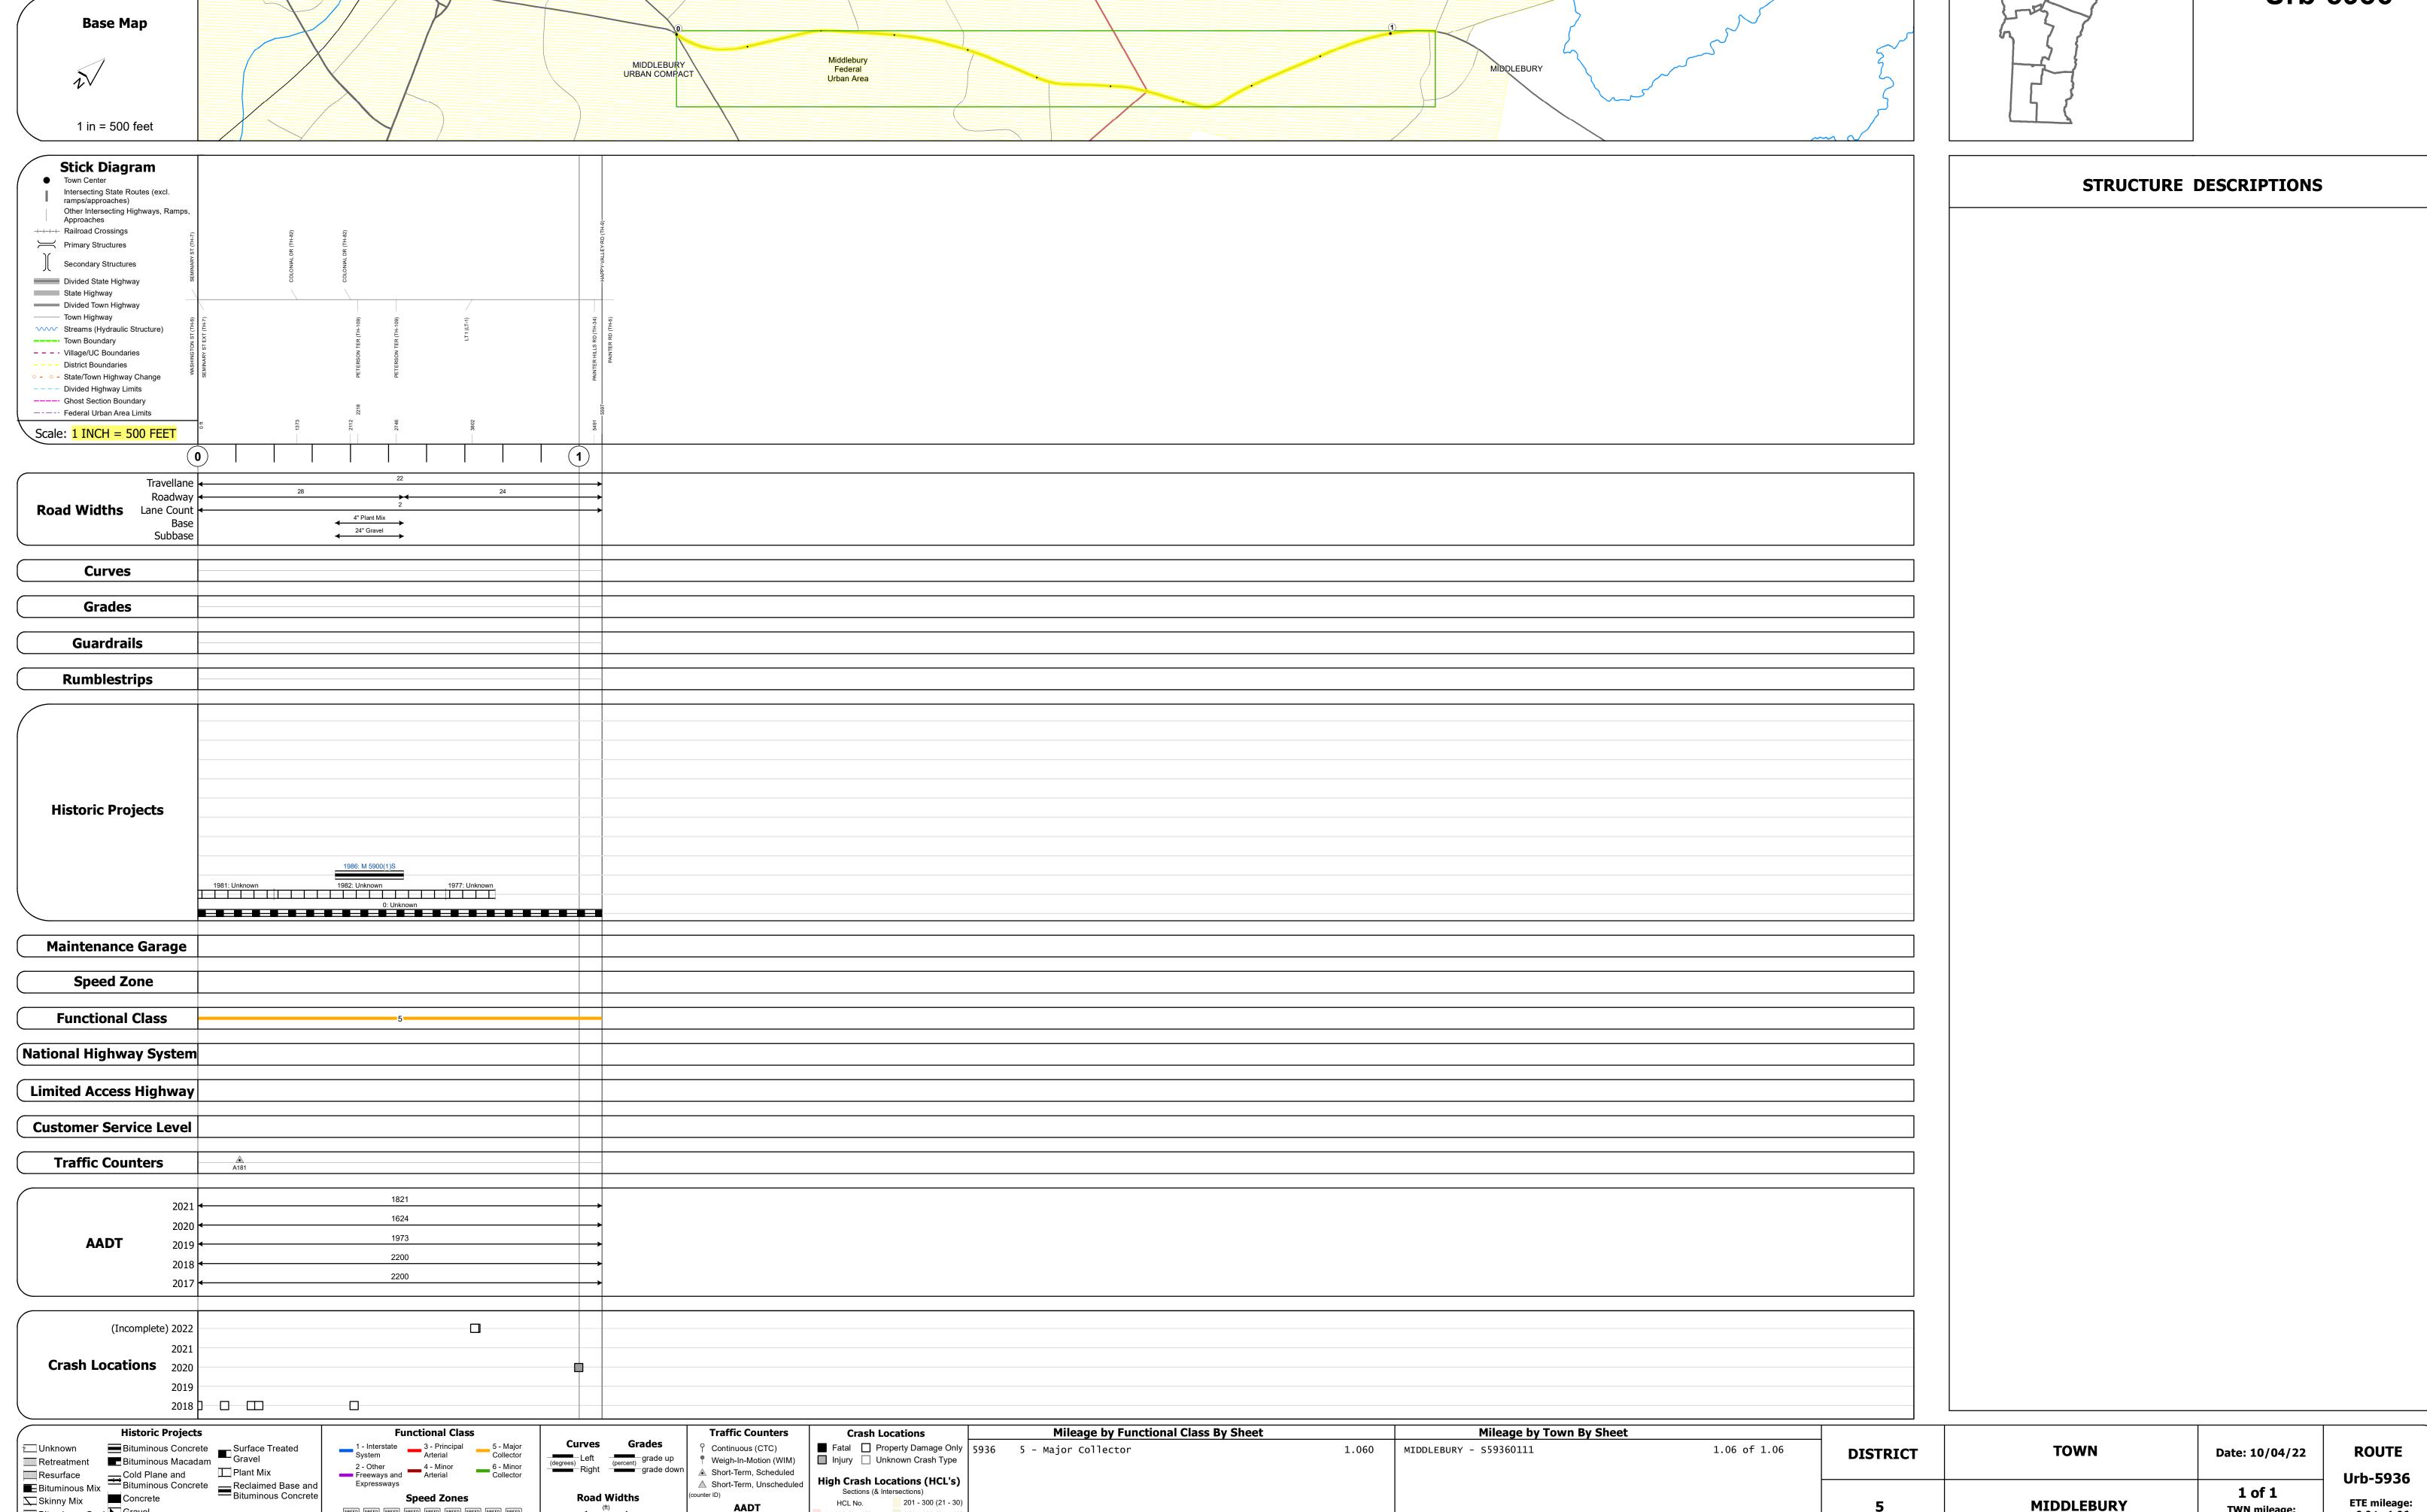

Page Total Mileage: 1.060 mi

SPEED SPEED

ःः Bituminous Seal **L** Gravel

△ Short-Term, Unscheduled

Sections (& Intersections) HCL No. 201 - 300 (21 - 30)

1 - 100 (1 - 10) 301 - 400 (31 - 40)