

## **Route Log and Progress Chart**

Sections (& Intersections)

HCL No. 201 - 300 (21 - 30)

1 - 100 (1 - 10) 301 - 400 (31 - 40)

101 - 200 (11 - 20) 401 - 800 (41 - 113)

**DRAFT** Please Note: Errors and Omissions May Exist. Contact the VTrans Mapping Section with questions or concerns.

**DISTRICT TOWN ROUTE SAINT ALBANS CITY** Min-8012

Page Total Mileage: 0.61 mi



Min-8012

1 of 1


TWN mileage:

0.0 to 0.61

**SAINT ALBANS CITY** 

ETE mileage:

0.0 to 0.61

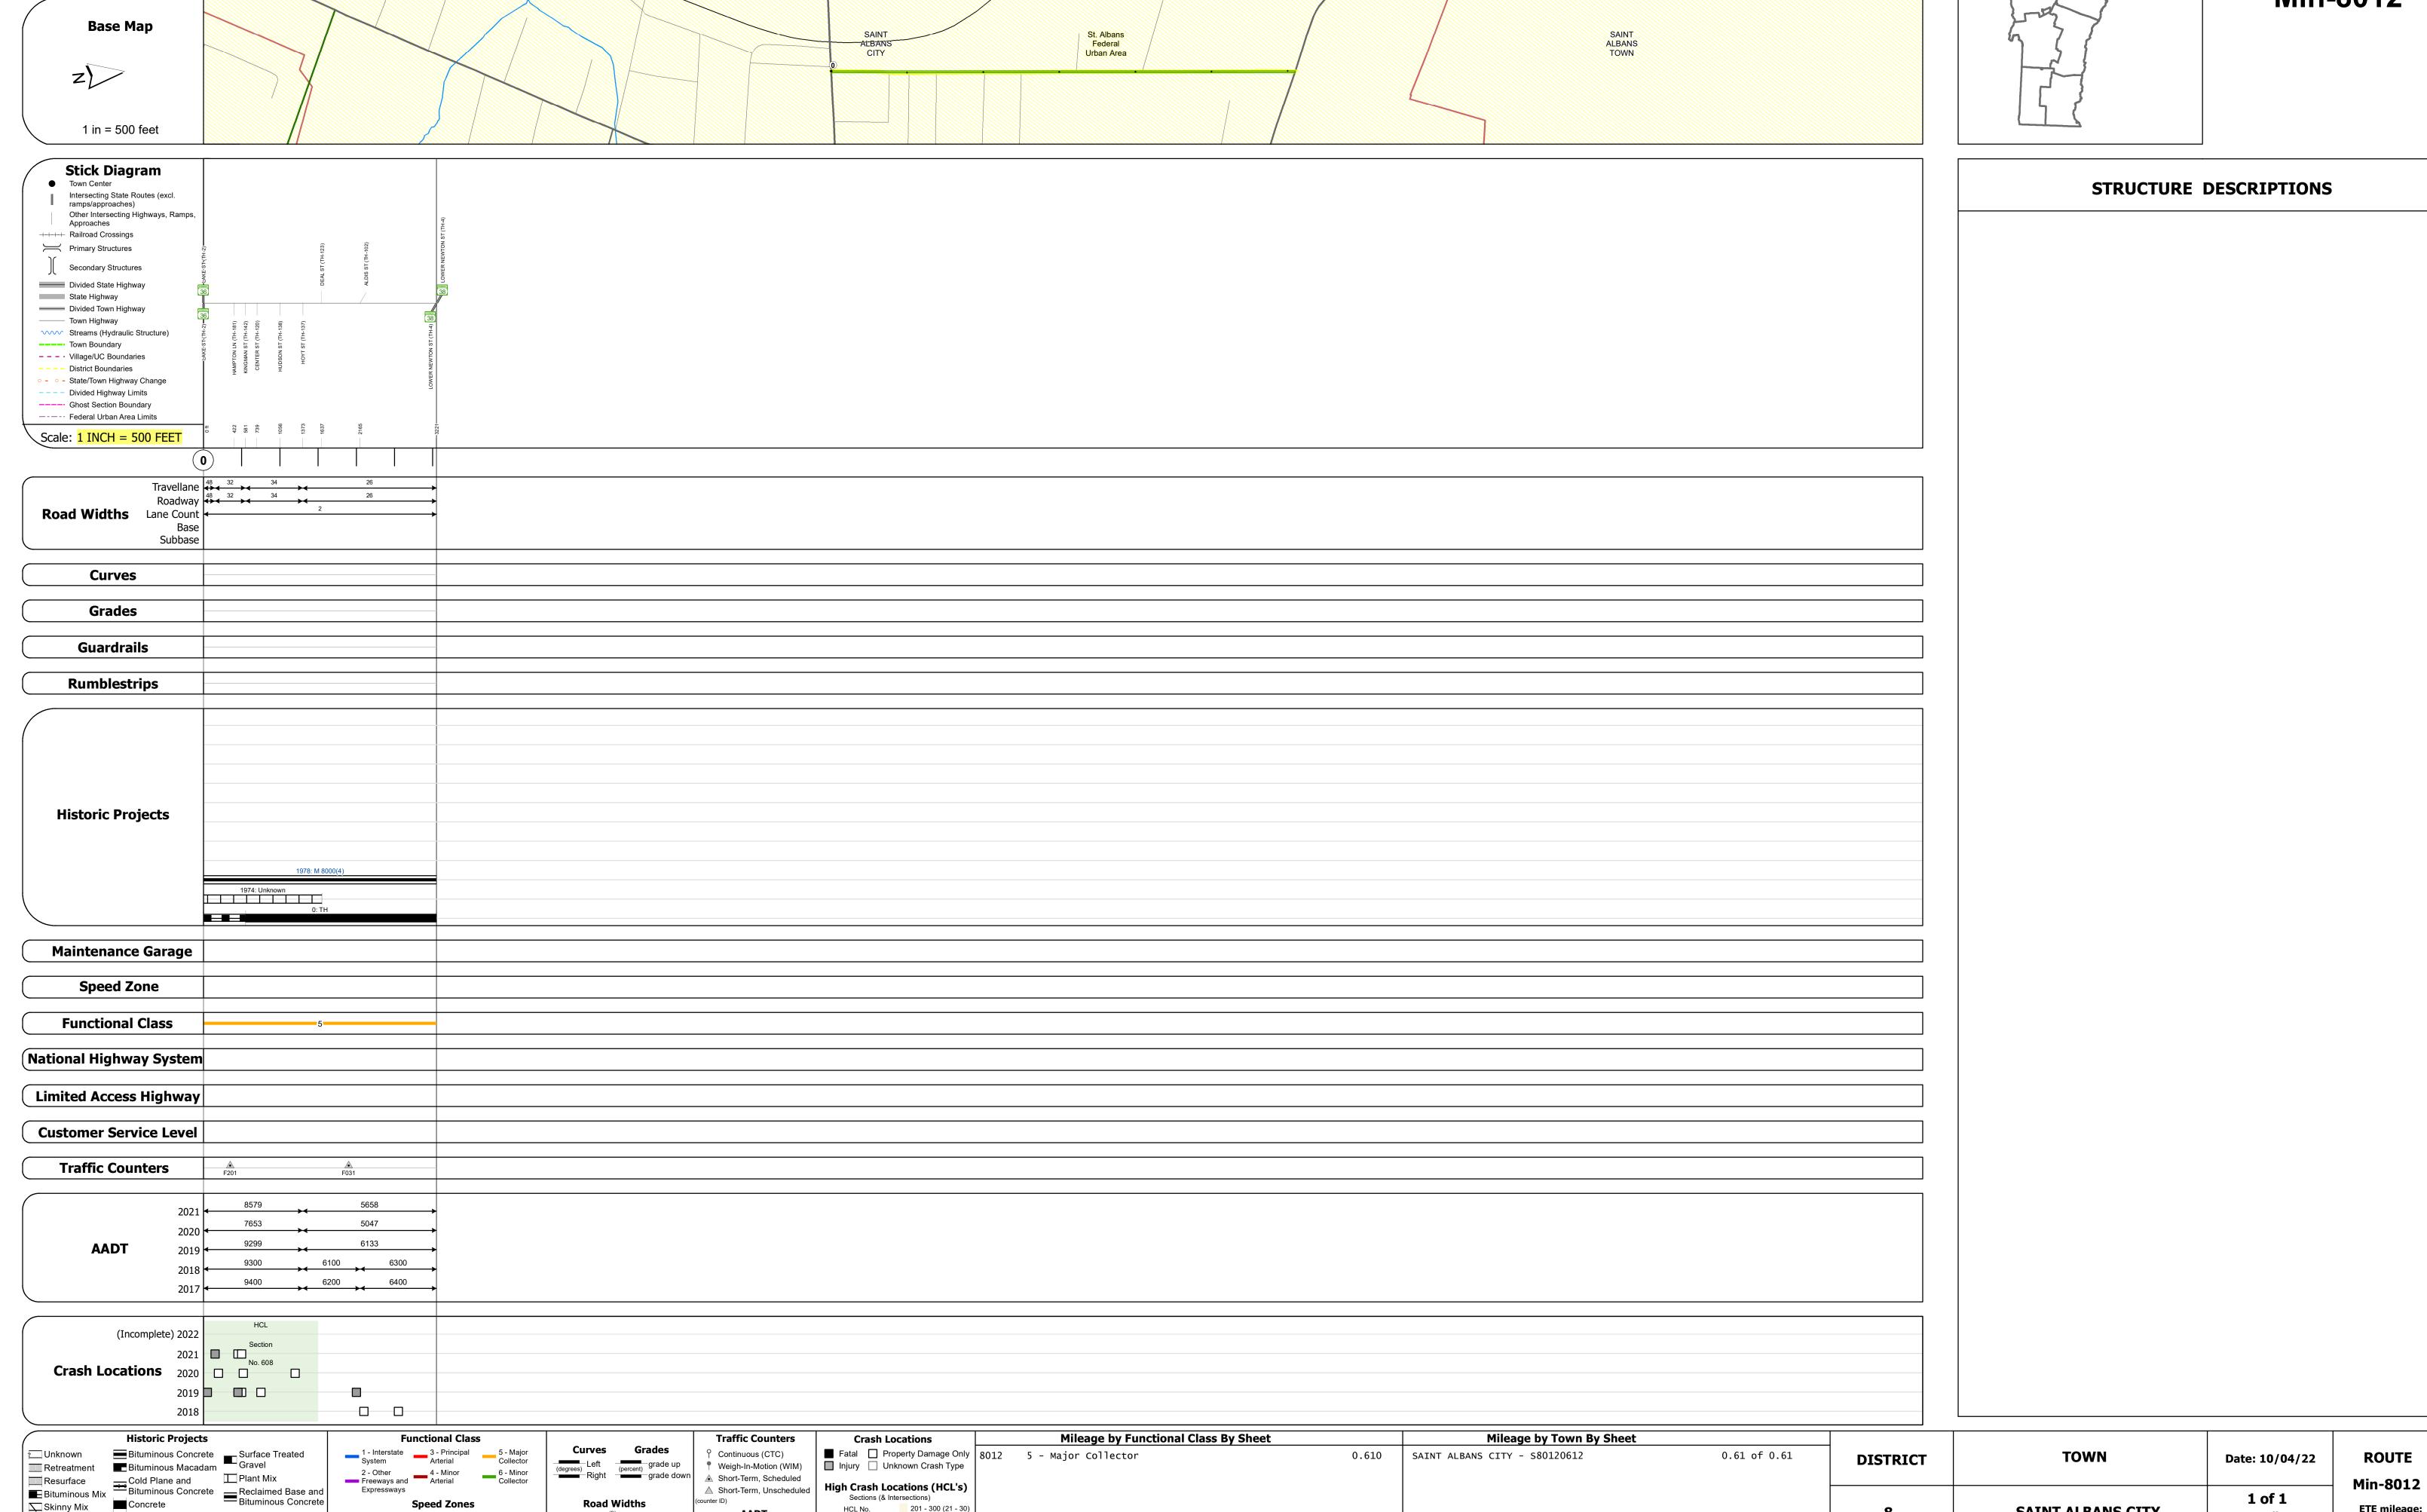

Page Total Mileage: 0.610 mi

SPEED SPEED

Skinny Mix Concrete

Bituminous Seal Gravel