

25

Route Log and Progress Chart

High Crash Locations (HCL's)

HCL No. 201 - 300 (21 - 30)

1 - 100 (1 - 10) 301 - 400 (31 - 40)


△ Short-Term, Unscheduled

Please Note: Errors and Omissions May Exist. Contact the VTrans Mapping Section with questions or concerns.

DRAFT

DISTRICT TOWN ROUTE NSH-9998 **SOUTH BURLINGTON**

Page Total Mileage: 1.507 mi

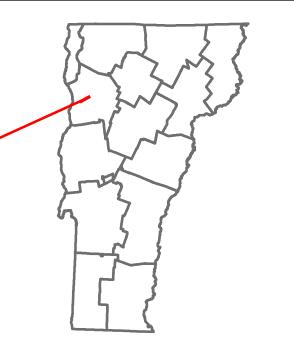

NSH-9998


1 of 1

TWN mileage:

0.0 to 1.507

0.0 to 1.507

SOUTH BURLINGTON

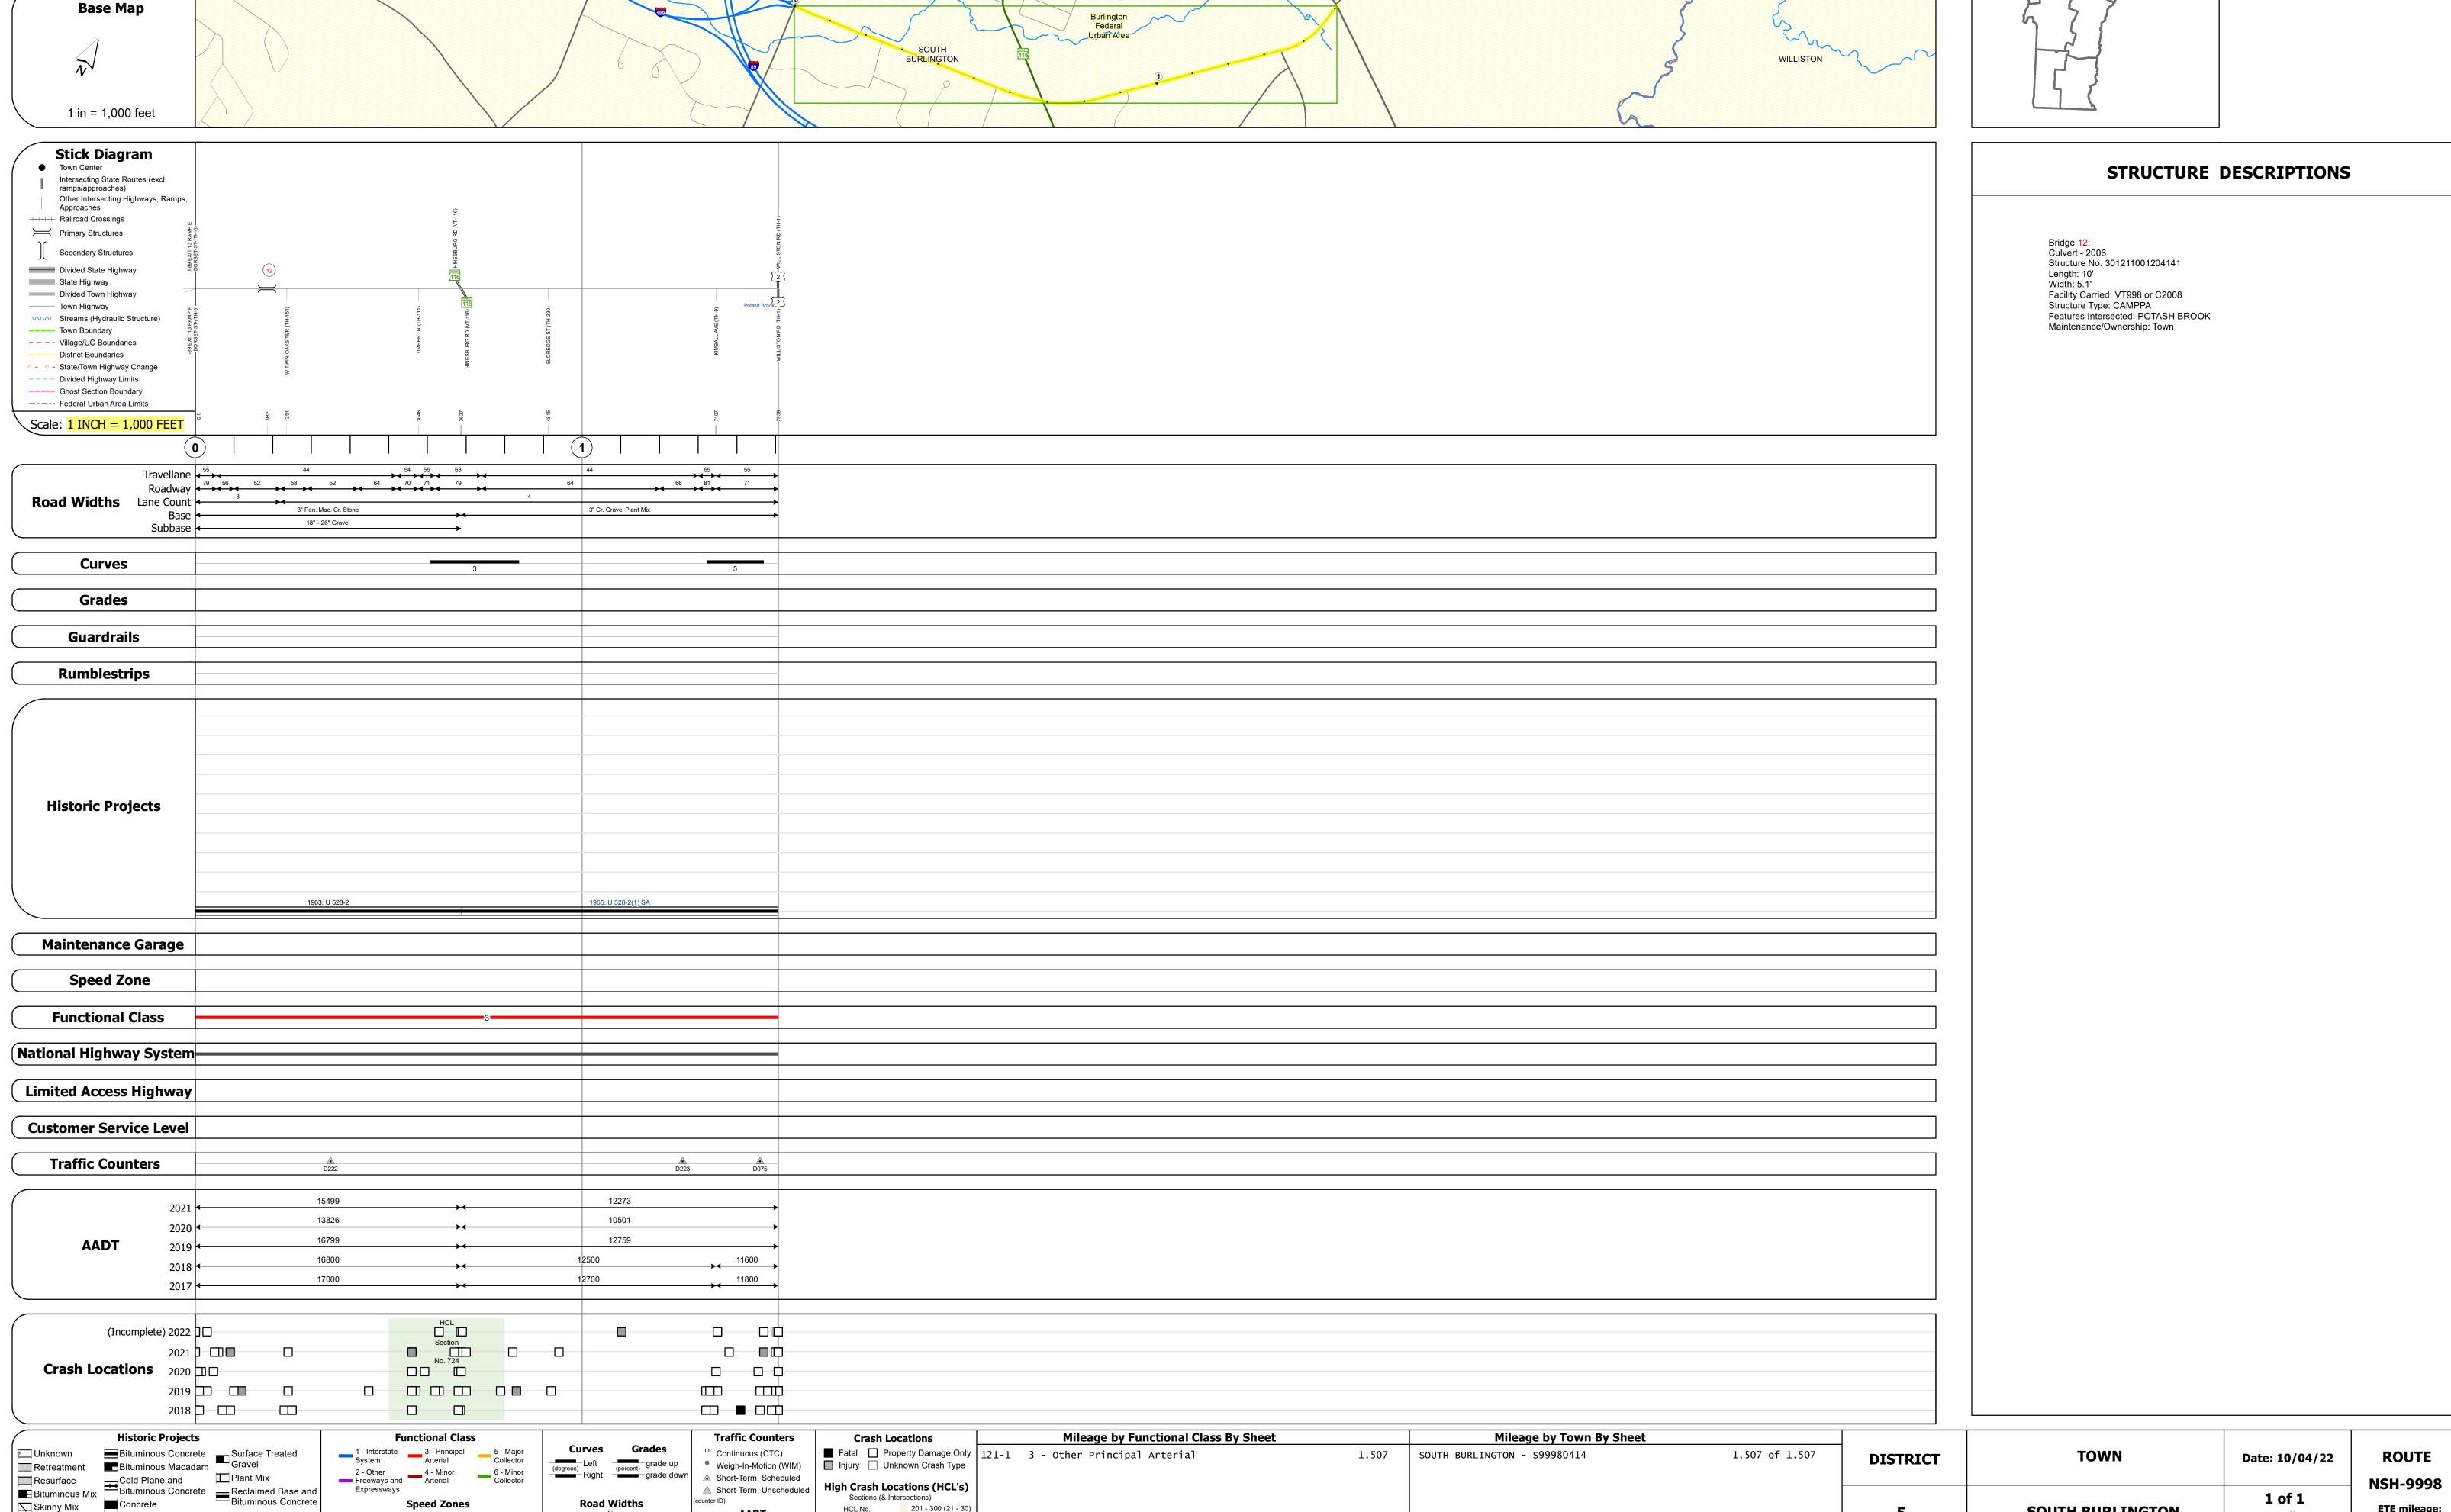

Page Total Mileage: 1.507 mi

Skinny Mix Concrete

⊡ Bituminous Seal Gravel