
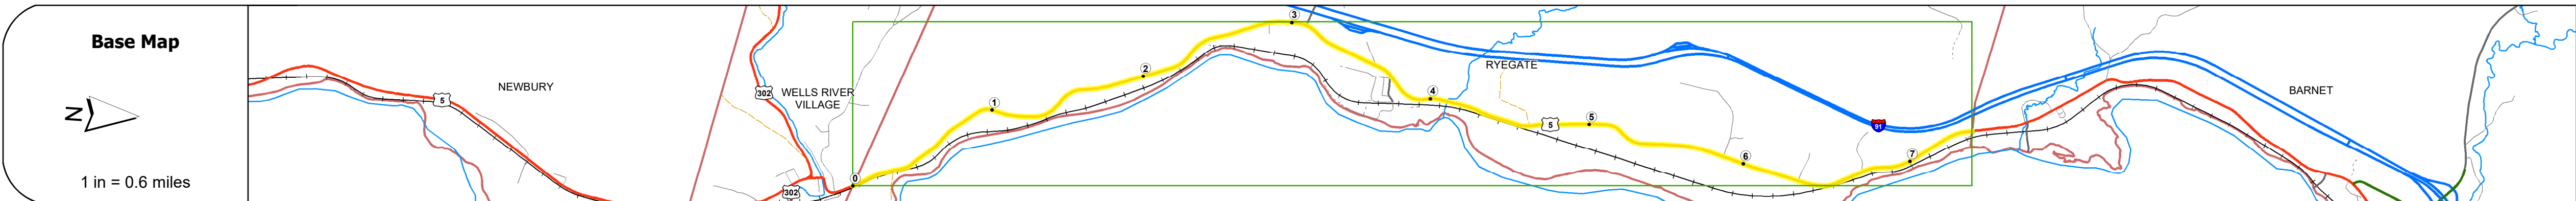


DISTRICT	TOWN	ROUTE
7	RYEGATE	US-5

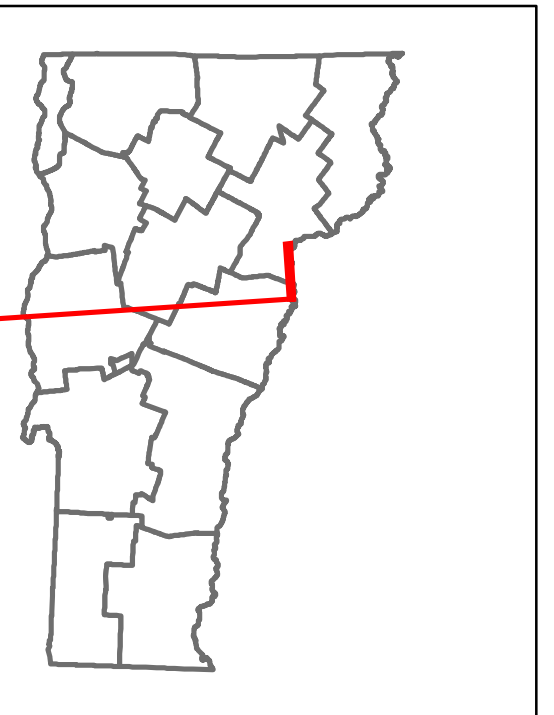

## STRUCTURE DESCRIPTIONS

**Bridge 114:**  
Culvert - 1930  
Structure No. 300113011403101  
Length: 12'  
Facility Carried: US5  
Structure Type: RC BOX  
Features Intersected: BROOK  
Maintenance/Ownership: State

**Bridge 116:**  
Culvert (Arch) - 2016  
Structure No. 200113011603102  
Length: 34'  
Height: 5.33'  
Facility Carried: US 05 ML  
Structure Type: RC ARCH  
Features Intersected: MANCHESTER BROOK  
Maintenance/Ownership: State

<b>Road Widths</b>	Travellane: 27, 28, 29, 29, 29, 27 Roadway: 27, 28, 29, 29, 29, 27 Lane Count: 2, 2, 2, 2, 2, 2 Base: 27, 28, 29, 29, 29, 27 Subbase: 27, 28, 29, 29, 29, 27
<b>Curves</b>	4/5, 10/3, 12/3, 5/5, 6/6, 5/5, 7/7, 6/6, 3/3, 6/6, 8/7, 3/3, 10/5.7, 3.4, 3.8
<b>Grades</b>	+5.5A, -7.0, +7.0, -5.5, +7.0, -4.0
<b>Guardrails</b>	Standard guardrail symbols along the route.
<b>Rumblestrips</b>	Standard rumblestrip symbols along the route.
<b>Historic Projects</b>	2016: STP 2023(1) 1989: Unknown 1984: Unknown 1983: Unknown 1979: CP 1030 1990: HMA 2435 1955: APF 105-C55 1974: Unknown 1961: ST 1930: FAP 74-C(1) 1930: FRP 15-F 1930: FAP 74-C(2) 1927: FAP 74-A 1975: I 91-2511
<b>Maintenance Garage</b>	District 7 - DMF Maintenance Bradford Garage District 7 - DMF Maintenance St. Johnsbury Garage
<b>Speed Zone</b>	40
<b>Functional Class</b>	5
<b>National Highway System</b>	
<b>Limited Access Highway</b>	
<b>Customer Service Level</b>	Local Connector
<b>Traffic Counters</b>	
<b>AADT</b>	2021: 1316, 995 2020: 1161, 878 2019: 1371, 1037 2018: 900, 1100 2017: 930, 1000
<b>Crash Locations</b>	(Incomplete) 2022, 2021, 2020, 2019, 2018

<b>Historic Projects</b> <ul style="list-style-type: none"> <li>Unknown</li> <li>Bituminous Concrete</li> <li>Retreatment</li> <li>Resurface</li> <li>Bituminous Mix</li> <li>Skippy Mix</li> <li>Bituminous Seal</li> </ul>	<b>Functional Class</b> <ul style="list-style-type: none"> <li>1 - Interstate System</li> <li>2 - Other Freeways and Expressways</li> <li>3 - Principal Arterial</li> <li>4 - Minor Arterial</li> <li>5 - Major Collector</li> <li>6 - Minor Collector</li> </ul>	<b>Curves</b> <ul style="list-style-type: none"> <li>Left</li> <li>Right</li> </ul>	<b>Grades</b> <ul style="list-style-type: none"> <li>Special grade up</li> <li>Special grade down</li> </ul>	<b>Traffic Counters</b> <ul style="list-style-type: none"> <li>Continuous (CTC)</li> <li>Weight-In-Motion (WIM)</li> <li>Short-Term, Scheduled</li> <li>Short-Term, Unscheduled</li> </ul>	<b>Crash Locations</b> <ul style="list-style-type: none"> <li>Fatal</li> <li>Injury</li> <li>Property Damage Only</li> <li>Unknown Crash Type</li> </ul>	<b>Mileage by Functional Class By Sheet</b> 0113 5 - Major collector 7.386	<b>Mileage by Town By Sheet</b> RYEGATE - U005-0310 7.386 of 7.386	<b>DISTRICT</b> 7	<b>TOWN</b> RYEGATE	<b>Date:</b> 10/02/22	<b>ROUTE</b> US-5 ETE mileage: 117.319 to 124.705
						<b>Page Total Mileage:</b> 7.386 mi	<b>Page Total Mileage:</b> 7.386 mi	<b>1 of 1</b> TWN mileage: 0.0 to 7.386			

For More Information Contact - Vermont Agency of Transportation, Policy, Planning and Intermodal Development Division - Mapping Section, 219 North Main Street, Barre, VT 05641 Telephone: 802-828-2600.