

Route Log and Progress Chart

High Crash Locations (HCL's)

HCL No. 201 - 300 (21 - 30)

1 - 100 (1 - 10) 301 - 400 (31 - 40)

Sections (& Intersections)

△ Short-Term, Unscheduled

DRAFT Please Note: Errors and Omissions May Exist. Contact the VTrans Mapping Section with questions or concerns.

DISTRICT TOWN ROUTE BRADFORD US-5





1 of 1


TWN mileage:

0.0 to 5.859

BRADFORD

ETE mileage:

101.638 to 107.497

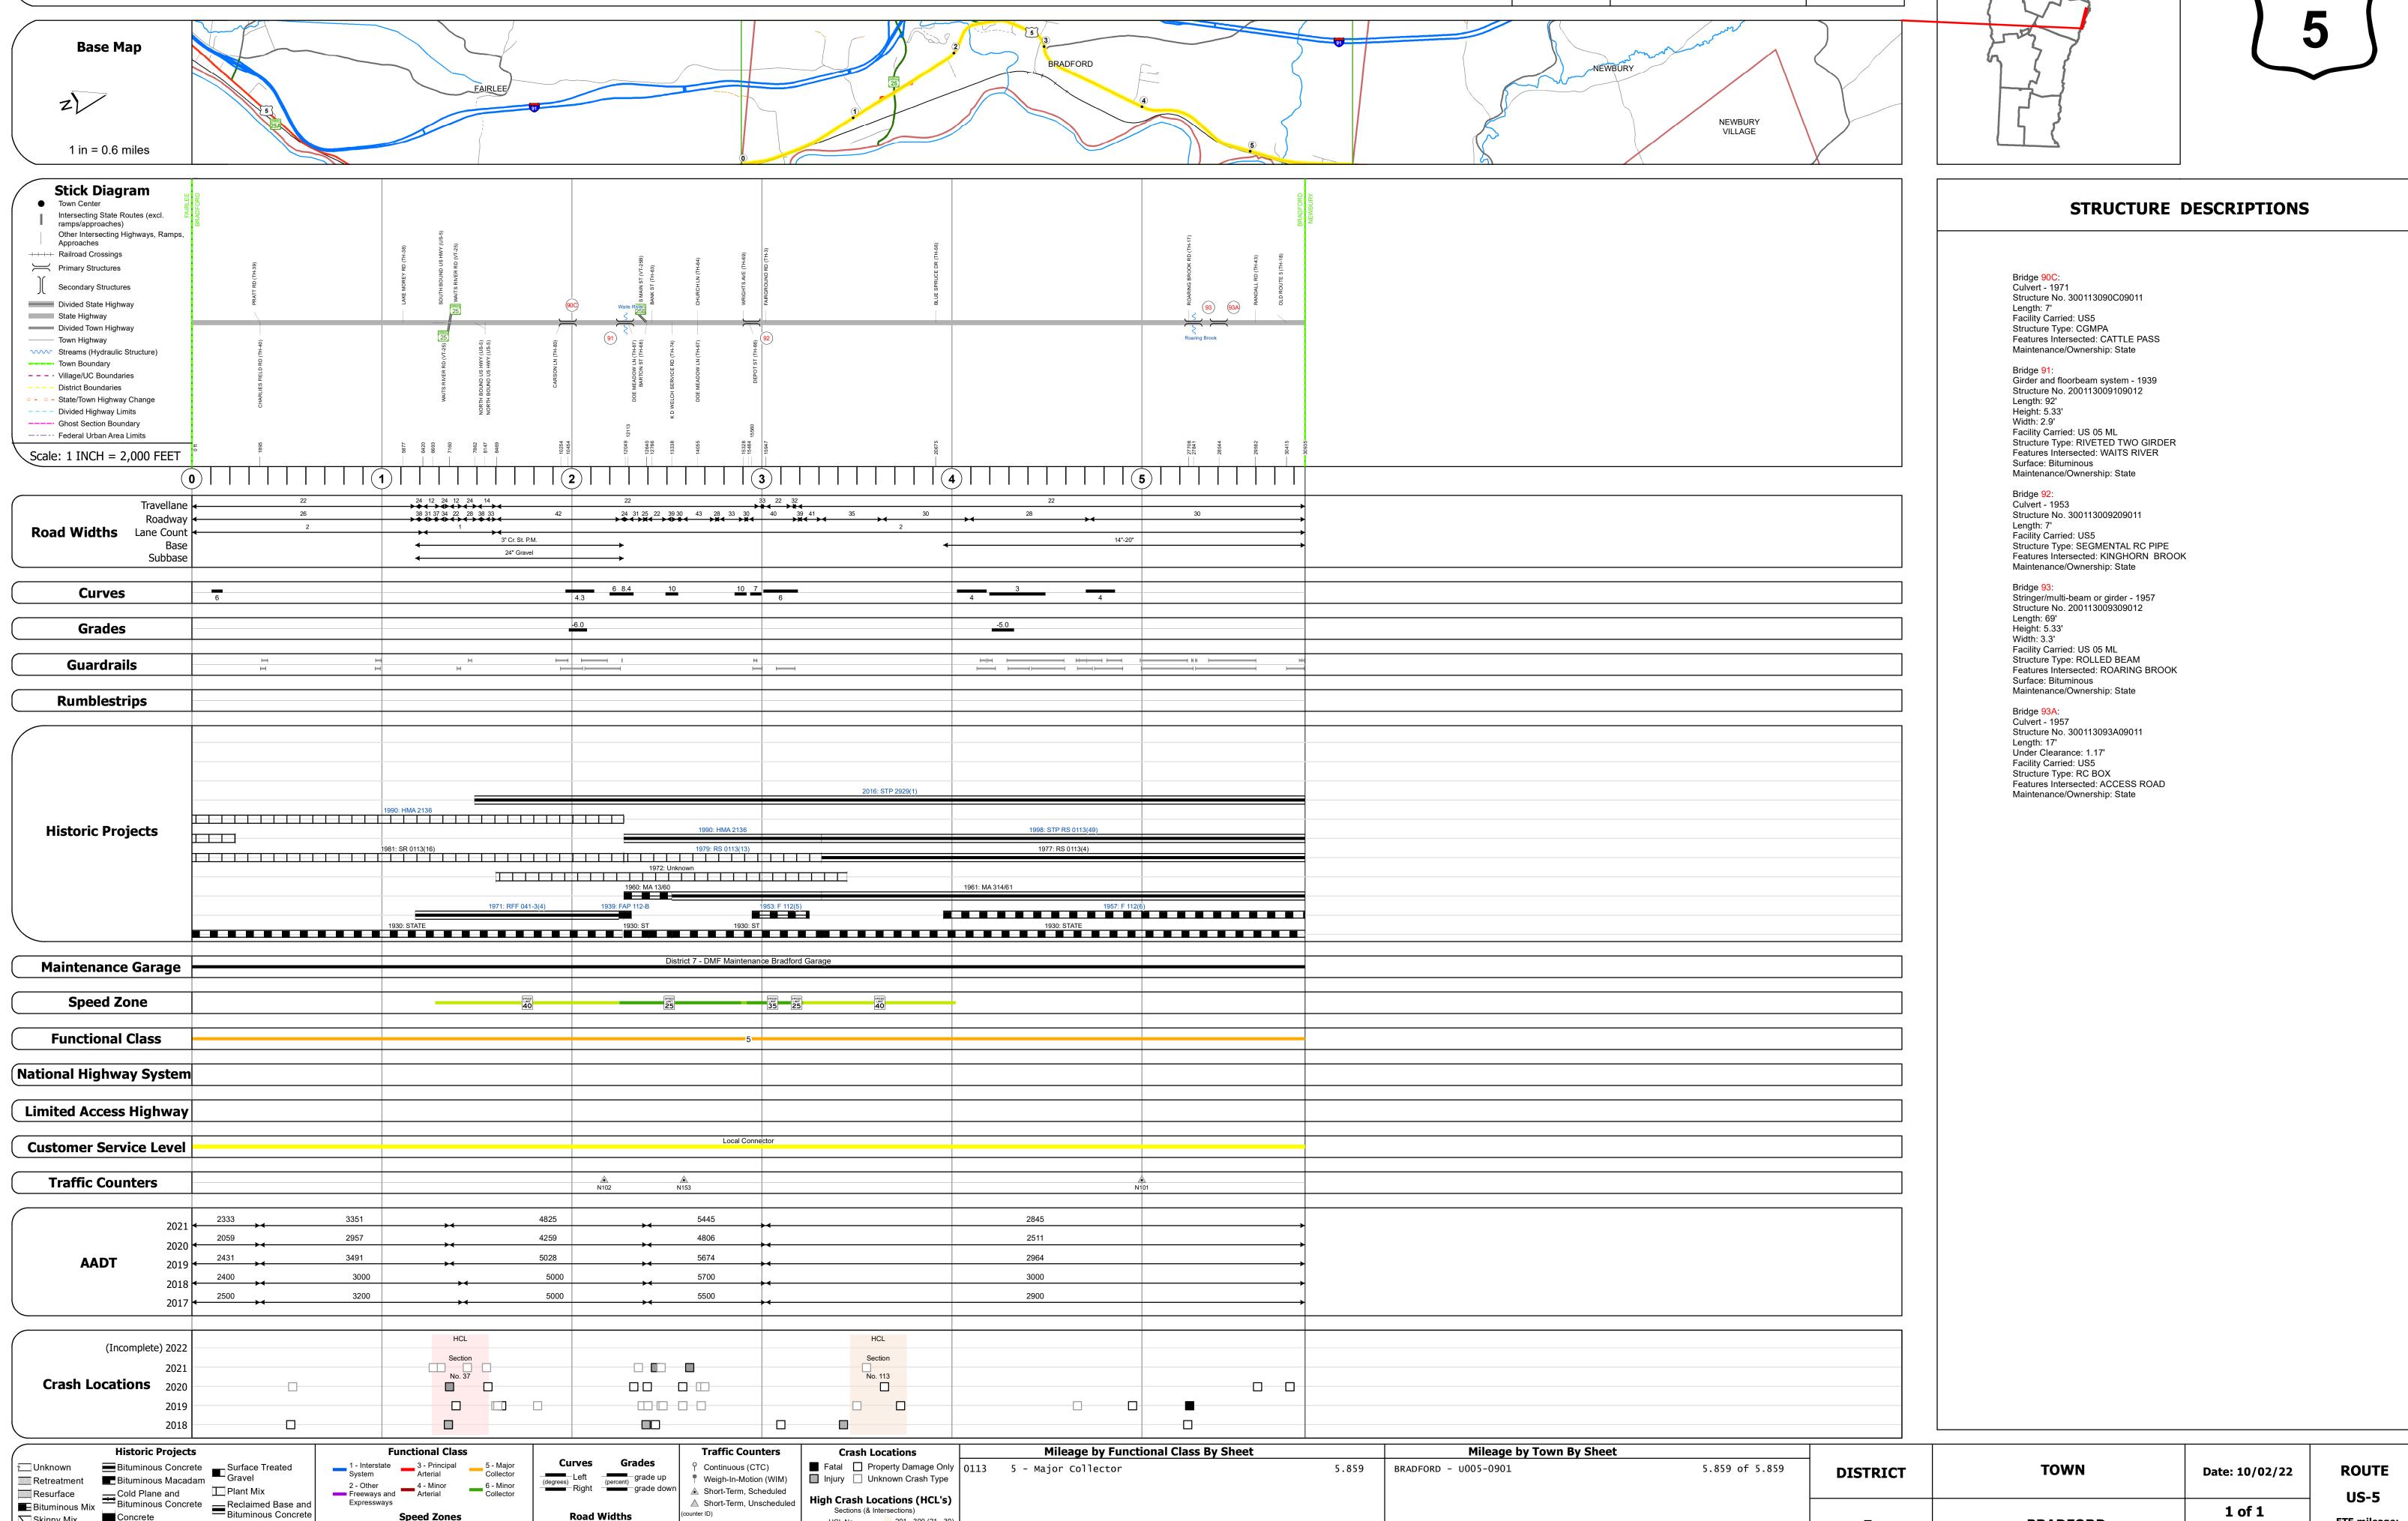

Page Total Mileage: 5.859 mi

Skinny Mix Concrete

Bituminous Seal 🔼 Gravel

Page Total Mileage: 5.859 mi