

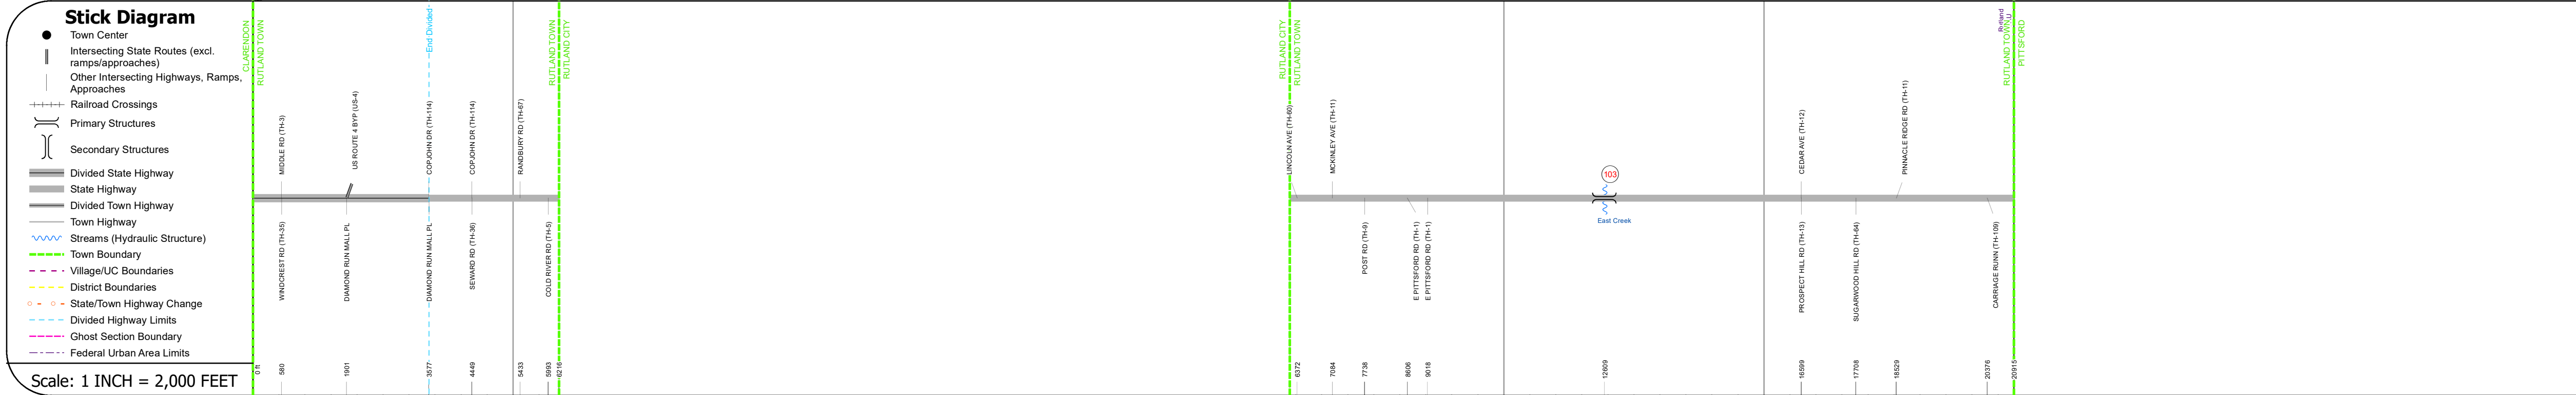
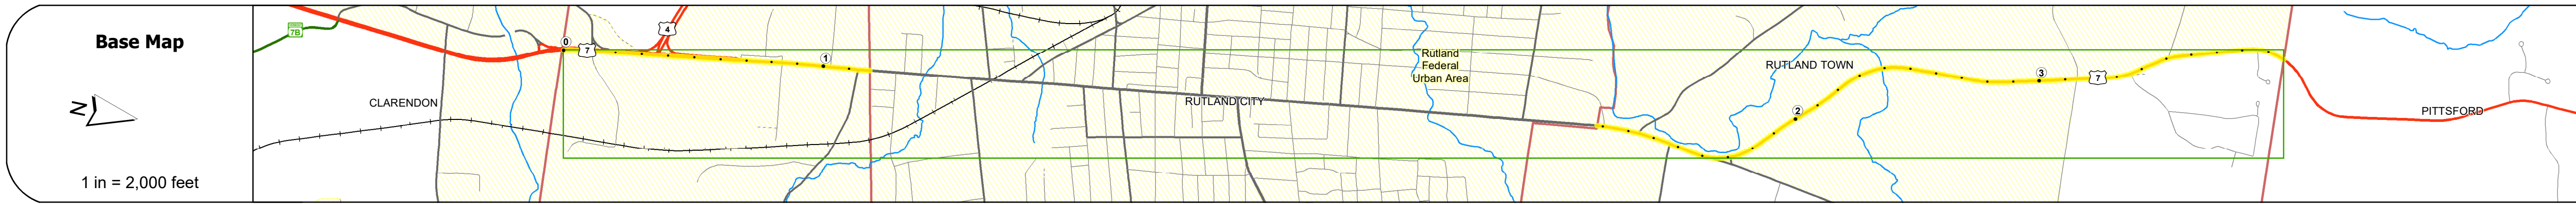
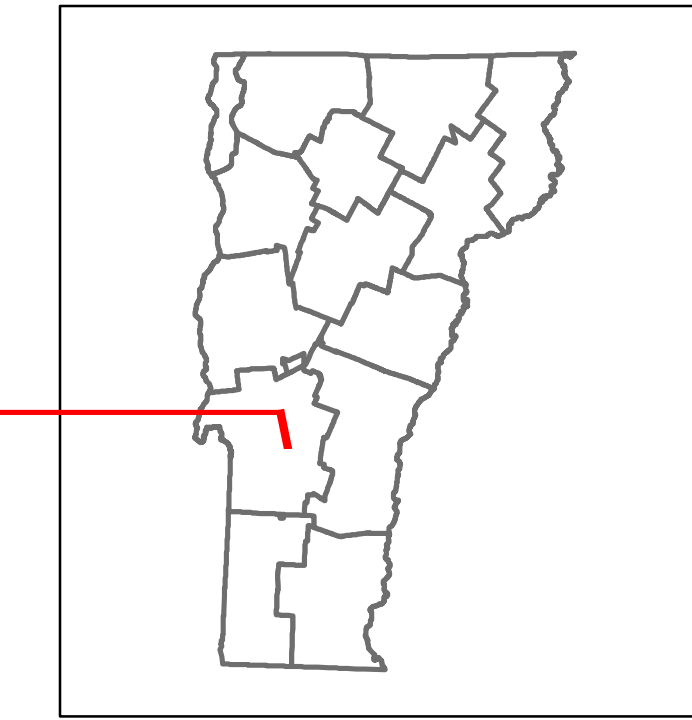
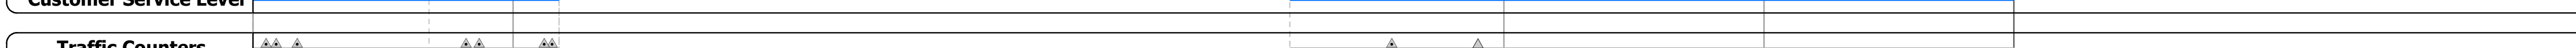
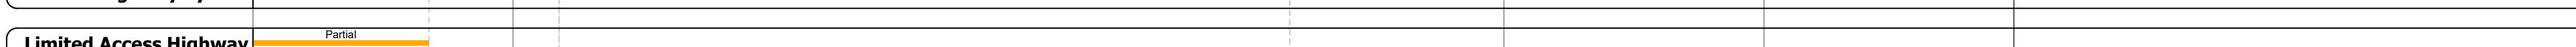
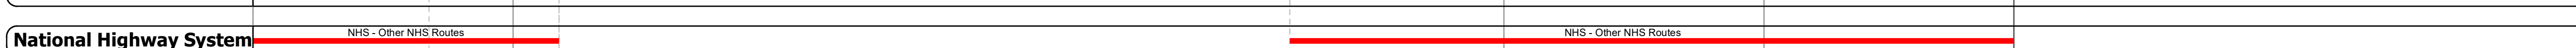
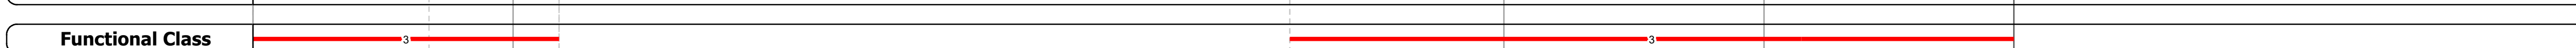
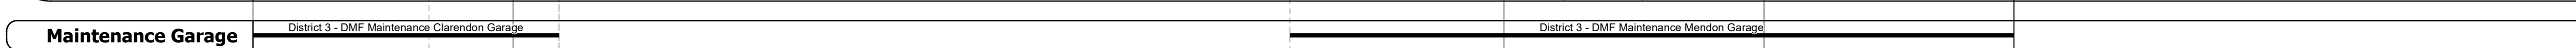
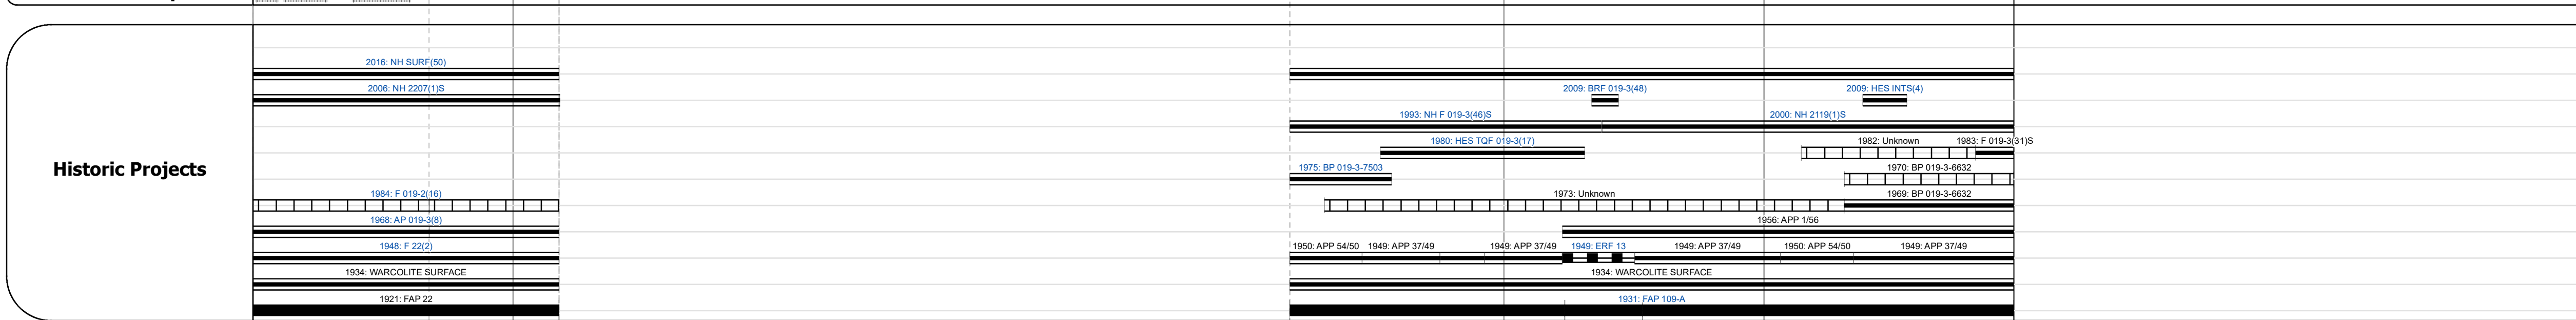
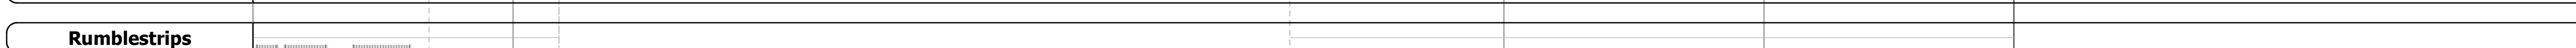
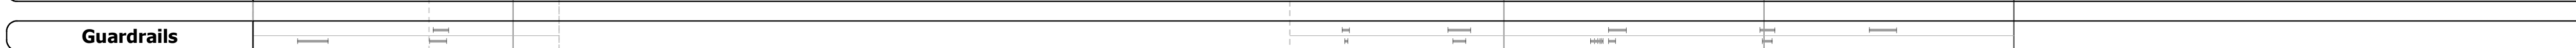


DISTRICT	TOWN	ROUTE
3	RUTLAND TOWN	US-7

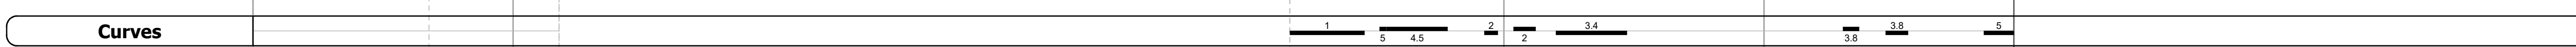


STRUCTURE DESCRIPTIONS

Bridge 103:
Stringer/multi-beam or girder - 2009
Structure No. 200019010311202
Length: 115'
Height: 5.33'
Width: 3.9'
Facility Carried: US 07 ML
Structure Type: WELDED PLATE GIRDER
Features Intersected: EAST CREEK
Surface: Bituminous
Maintenance/Ownership: State

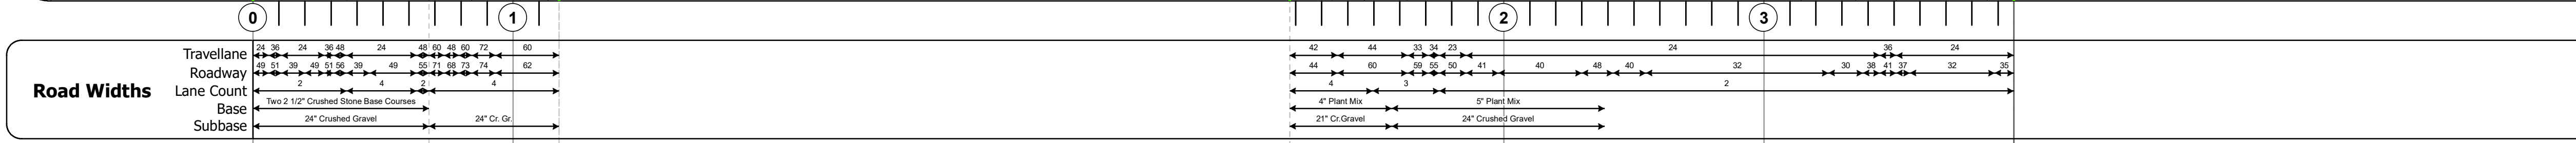

AADT

Year	Section 1 (1103)	Section 2 (526)	Section 3 (58)	Section 4 (58)	Section 5 (58)	Section 6 (58)	Section 7 (58)	Section 8 (58)	Section 9 (58)	Section 10 (58)											
2021	12516	15675	19551	19537	24707	23914	11213	11127	9087	14782	11583	8342	17961	14074	9849	17000	14200	11400	17000	14100	11700
2020	14456	17235	18230	21004	21333	14782	11583	8342	17961	14074	9849	17000	14200	11400	17000	14100	11700				
2019	13566	17585	20942	22151	25521	25921															
2018	14900	19300	19800	20900	23300	22400															
2017	15000	19000	19800	21200	23600	22300															

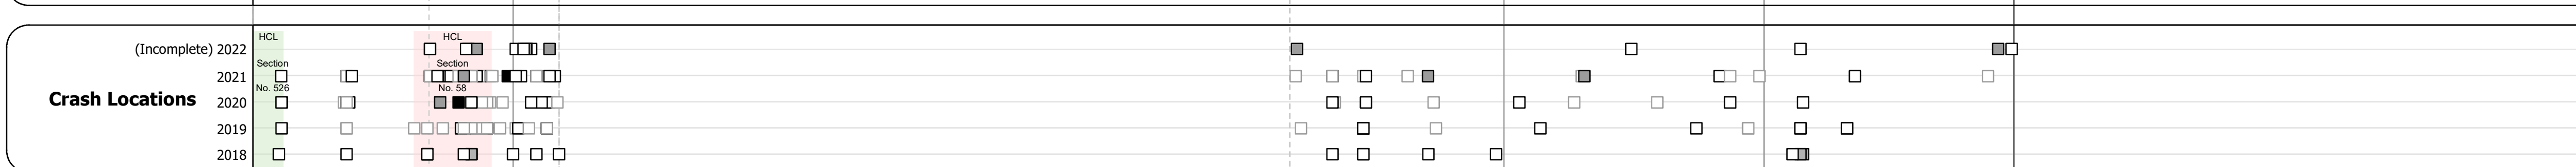

Historic Projects Bituminous Concrete, Bituminous Macadam, Resurface, Bituminous Mix, Skiny Mix, Bituminous Seal, Surface Treated Gravel, Cold Plane and Plant Mix, Reclaimed Base and Bituminous Concrete, Concrete	Functional Class 1 - Interstate System, 2 - Other Freeways and Expressways, 3 - Principal Arterial, 4 - Minor Arterial, 5 - Major Collector, 6 - Minor Collector	Curves Left (degrees), Right (degrees)	Grades (percent) grade up, (percent) grade down	Road Widths (ft)	Traffic Counters Continuous (CTC), Weigh-In-Motion (WIM), Short-Term, Scheduled, Short-Term, Unscheduled	Crash Locations Fatal, Injury, Property Damage Only, Unknown Crash Type, High Crash Locations (HCL's)	Mileage by Functional Class By Sheet 019-3 3 - Other Principal Arterial 3.961	Mileage by Town By Sheet RUTLAND TOWN - U007-1120 3.961 of 3.961	DISTRICT 3	TOWN RUTLAND TOWN	Date: 10/03/22	ROUTE US-7 ETE mileage: 63.484 to 64.661 67.47 to 70.254
Page Total Mileage: 3.961 mi								Page Total Mileage: 3.961 mi		1 of 1 TWN mileage: 0.0 to 3.961		