





Route Log and Progress Chart

DRAFT

Please Note: Errors and Omissions May Exist.
Contact the VTrans Mapping Section with questions or concerns.

DISTRICT	TOWN	ROUTE
7	DANVILLE	VT-2B

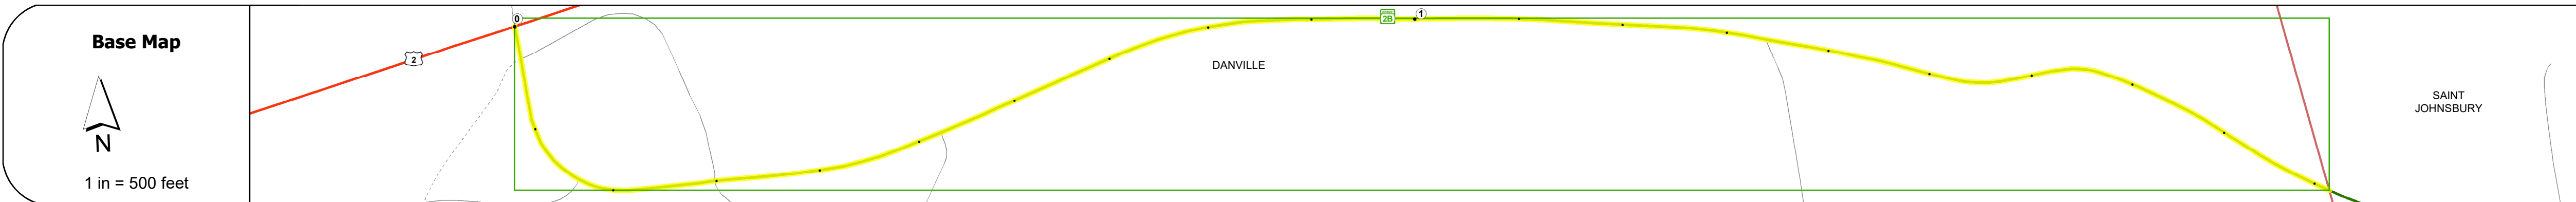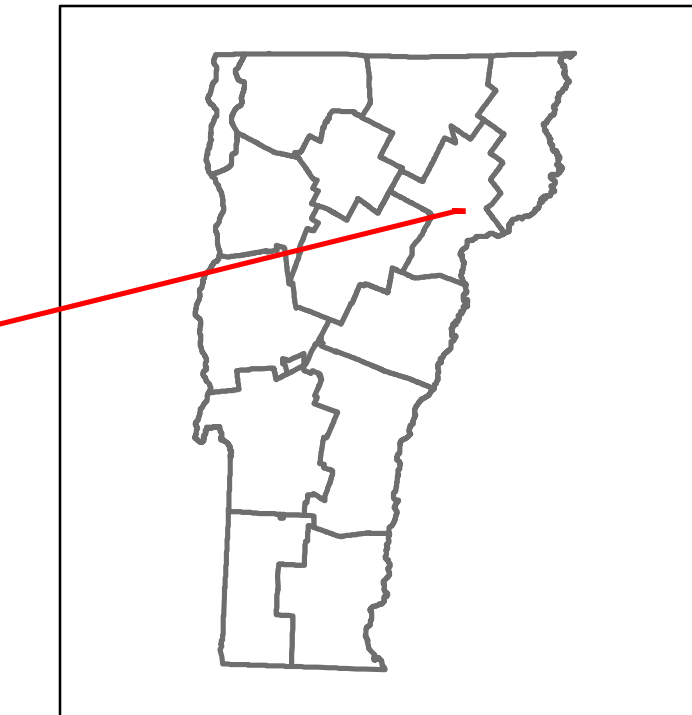

STRUCTURE DESCRIPTIONS

Bridge 1:
Slab - 1923
Structure No. 300228000103031
Length: 22'
Width: 25'
Facility Carried: VT2B
Structure Type: CONCRETE SLAB
Features Intersected: WHITEMAN BROOK
Surface: Bituminous
Maintenance/Ownership: State

Bridge 2:
Truss - thru - 1900
Structure No. 200228000203032
Length: 76'
Under Clearance: 16.75'
Facility Carried: PED/BIKE PATH
Structure Type: PED/ BIKE PONY TRUSS
Features Intersected: VAST TRAIL OVER VT 2B
Maintenance/Ownership: Unknown

Road Widths	32	26	28	36	27	26	27	26
Travellane								
Roadway								
Lane Count								
Base								
Subbase								

Curves	12	3	3	10	3
--------	----	---	---	----	---

Grades	-8.8	-8.2 -5.2A	+4.6A	+9.51 +4.1A	+5.7	-7.3A
--------	------	------------	-------	-------------	------	-------

Guardrails					
------------	--	--	--	--	--

Rumblestrips					
--------------	--	--	--	--	--

Historic Projects	<p>2018: STP FPAV(9)</p> <p>1995: HMA 2433</p> <p>1983: RS 0226(1)</p> <p>1985: MA 704</p> <p>1981: FAP 26 R</p> <p>1984: FAP 26</p>
-------------------	--

Maintenance Garage	District 7 - DMF Maintenance St Johnsbury Garage
--------------------	--

Speed Zone	
------------	--

Functional Class	5
------------------	---

National Highway System	
-------------------------	--

Limited Access Highway	
------------------------	--

Customer Service Level	Local Connector
------------------------	-----------------

Traffic Counters	
------------------	--

AADT	<p>2021: 312 ← 373 →</p> <p>2020: 305 ← 307 →</p> <p>2019: 360 ← 363 →</p> <p>2018: 360 ← 360 →</p> <p>2017: 370 ← 430 →</p>
------	--

Crash Locations	<p>(Incomplete) 2022</p> <p>2021</p> <p>2020</p> <p>2019</p> <p>2018</p>
-----------------	--

Historic Projects <ul style="list-style-type: none"> Unknown Retreatment Resurface Bituminous Mix Skinny Mix Bituminous Seal 	Functional Class <ul style="list-style-type: none"> 1 - Interstate System 2 - Other Freeways and Expressways 3 - Principal Arterial 4 - Minor Arterial 5 - Major Collector 6 - Minor Collector 	Curves <ul style="list-style-type: none"> Left (dogleg) Right 	Grades <ul style="list-style-type: none"> grade up grade down 	Traffic Counters <ul style="list-style-type: none"> Continuous (CTC) Weight-In-Motion (WIM) Short-Term, Scheduled Short-Term, Unscheduled 	Crash Locations <ul style="list-style-type: none"> Fatal Injury Property Damage Only Unknown Crash Type 	Mileage by Functional Class By Sheet 0228 5 - Major Collector 1.916	Mileage by Town By Sheet DANVILLE - V00280303 1.916 of 1.916	DISTRICT 7	TOWN DANVILLE	Date: 10/03/22	ROUTE VT-2B ETE mileage: 0.0 to 1.916
						Page Total Mileage: 1.916 mi	Page Total Mileage: 1.916 mi				

For More Information Contact - Vermont Agency of Transportation, Policy, Planning and Intermodal Development Division - Mapping Section, 219 North Main Street, Barre, VT 05641 Telephone: 802-828-2600.