





Route Log and Progress Chart

DRAFT

Please Note: Errors and Omissions May Exist.
Contact the VTrans Mapping Section with questions or concerns.

DISTRICT	TOWN	ROUTE
9	BROWNINGTON	VT-5A

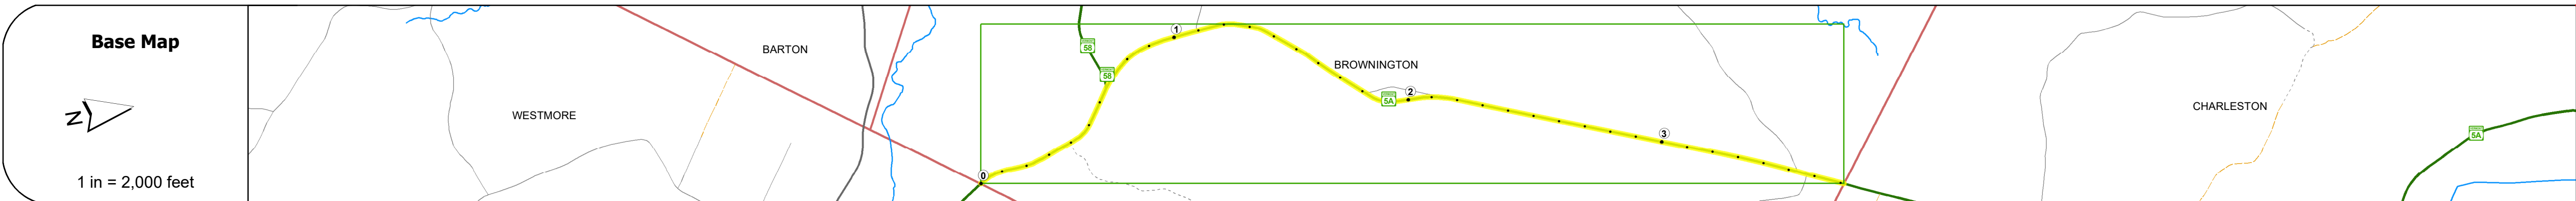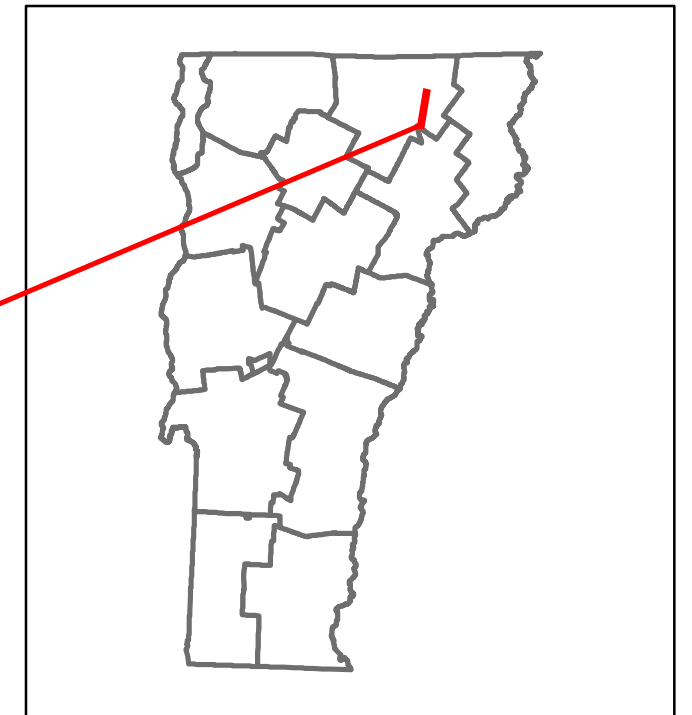

STRUCTURE DESCRIPTIONS

<p>Bridge 14: Culvert - 1919 Structure No. 300287001410031 Length: 6' Facility Carried: VT5A Structure Type: ACCGMPPA Features Intersected: BROOK Maintenance/Ownership: State</p>

Road Widths	Travellane	26	26.5	22	27	26
	Roadway					
	Lane Count					
	Base					
	Subbase					

Curves	
---------------	--

Grades	+7.0	+5.0	-8.0	-7.0
---------------	------	------	------	------

Guardrails	
-------------------	--

Rumblestrips	
---------------------	--



Maintenance Garage	District 9 - DMF Maintenance Derby Garage
---------------------------	---

Speed Zone	
-------------------	--

Functional Class	5
-------------------------	---

National Highway System	
--------------------------------	--

Limited Access Highway	
-------------------------------	--

Customer Service Level	Local Connector
-------------------------------	-----------------

Traffic Counters	P126	P125
-------------------------	------	------

AADT	2021	1082	1007
	2020	955	889
	2019	1127	1050
	2018	1300	1000
	2017	1200	970

Crash Locations	(Incomplete) 2022	
	2021	
	2020	
	2019	
	2018	

<p>Historic Projects</p> <ul style="list-style-type: none"> Unknown Bituminous Concrete Retreatment Bituminous Macadam Resurface Cold Plane and Bituminous Concrete Bituminous Mix Concrete Skiny Mix Gravel Plant Mix Reclaimed Base and Bituminous Concrete 	<p>Functional Class</p> <ul style="list-style-type: none"> 1 - Interstate System 2 - Other Freeways and Expressways 3 - Principal Arterial 4 - Minor Arterial 5 - Major Collector 6 - Minor Collector 	<p>Curves</p> <ul style="list-style-type: none"> Left (degrees) Right (degrees) <p>Grades</p> <ul style="list-style-type: none"> grade up (percent) grade down (percent) 	<p>Traffic Counters</p> <ul style="list-style-type: none"> Continuous (CTC) Weight-In-Motion (WIM) Short-Term, Scheduled Short-Term, Unscheduled <p>Crash Locations</p> <ul style="list-style-type: none"> Fatal Property Damage Only Injury Unknown Crash Type <p>High Crash Locations (HCL's)</p> <p>HCL No. 201 - 300 (21 - 30)</p> <p>1 - 100 (1 - 10)</p> <p>101 - 200 (11 - 20)</p> <p>201 - 300 (21 - 30)</p> <p>301 - 400 (31 - 40)</p> <p>401 - 800 (41 - 113)</p>	<p>Mileage by Functional Class By Sheet</p> <p>0287 5 - Major Collector 3.712</p> <p>Page Total Mileage: 3.712 mi</p>	<p>Mileage by Town By Sheet</p> <p>BROWNINGTON - V005A1003 3.712 of 3.712</p> <p>Page Total Mileage: 3.712 mi</p>	<p>DISTRICT</p> <p>9</p>	<p>TOWN</p> <p>BROWNINGTON</p>	<p>Date: 10/03/22</p>	<p>ROUTE</p> <p>VT-5A</p> <p>ETE mileage: 11.935 to 15.647</p>
--	--	--	--	---	---	---------------------------------	---------------------------------------	------------------------------	---

For More Information Contact - Vermont Agency of Transportation, Policy, Planning and Intermodal Development Division - Mapping Section, 219 North Main Street, Barre, VT 05641 Telephone: 802-828-2600.