





Route Log and Progress Chart

DRAFT

Please Note: Errors and Omissions May Exist.
Contact the VTrans Mapping Section with questions or concerns.

DISTRICT	TOWN	ROUTE
3	WALLINGFORD	VT-7B

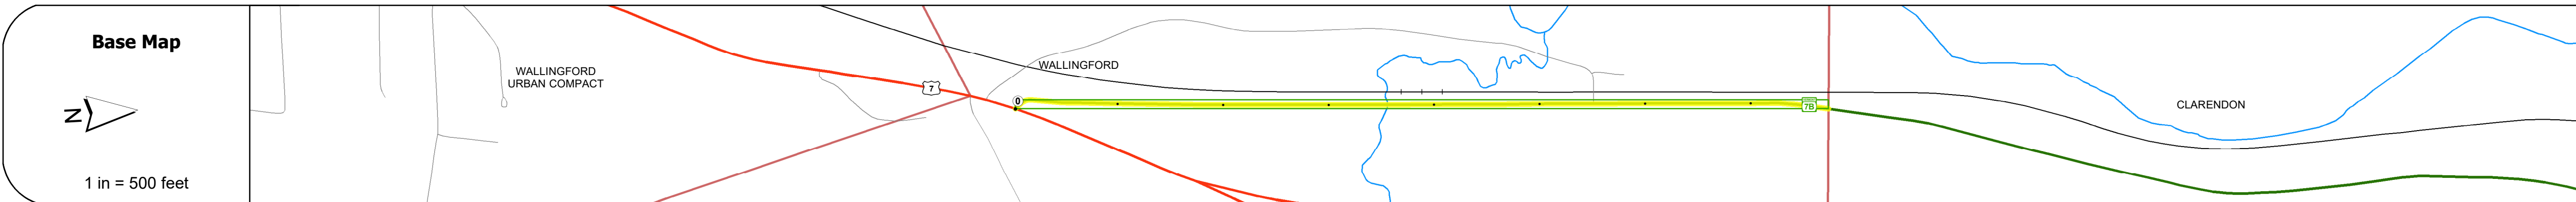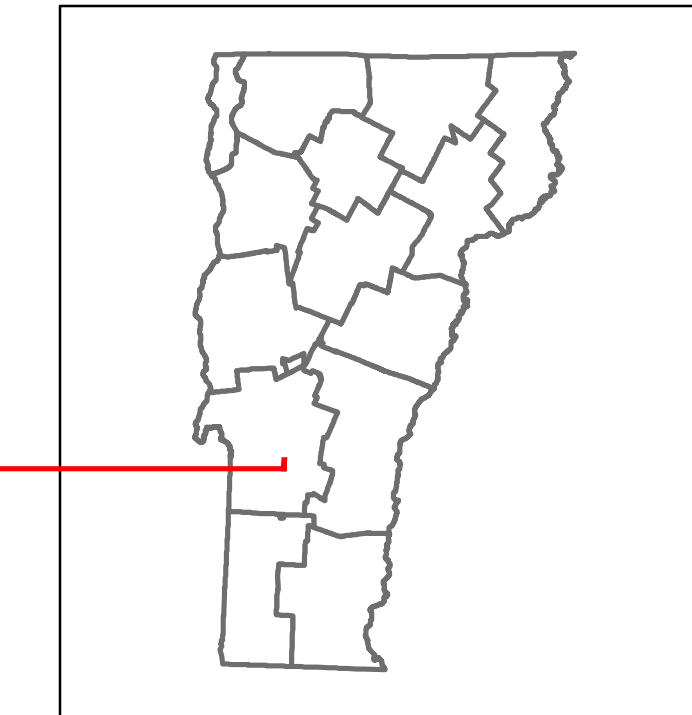

STRUCTURE DESCRIPTIONS

Bridge 1B:
Slab - 1937
Structure No. 300137001B11251
Length: 14'
Width: 3.1'
Facility Carried: VT7B
Structure Type: CONCRETE SLAB
Features Intersected: BROOK
Surface: Bituminous
Maintenance/Ownership: State

Road Widths	<table border="1"> <tr><td>Travellane</td><td>20</td></tr> <tr><td>Roadway</td><td>22</td></tr> <tr><td>Lane Count</td><td>2</td></tr> <tr><td>Base</td><td>24</td></tr> <tr><td>Subbase</td><td>23</td></tr> </table>	Travellane	20	Roadway	22	Lane Count	2	Base	24	Subbase	23
Travellane	20										
Roadway	22										
Lane Count	2										
Base	24										
Subbase	23										

Curves	74
--------	----

Grades	
--------	--

Guardrails	1
------------	---

Rumblestrips	
--------------	--

Historic Projects	<ul style="list-style-type: none"> 1991: District 1983: HMA 2406 1975: Unknown 1933: ST 75-A 1926: FAP 75A
-------------------	---

Maintenance Garage	
--------------------	--

Speed Zone	
------------	--

Functional Class	5
------------------	---

National Highway System	
-------------------------	--

Limited Access Highway	
------------------------	--

Customer Service Level	Local Connector
------------------------	-----------------

Traffic Counters	
------------------	--

AADT	<table border="1"> <tr><td>2021</td><td>73</td></tr> <tr><td>2020</td><td>64</td></tr> <tr><td>2019</td><td>75</td></tr> <tr><td>2018</td><td>75</td></tr> <tr><td>2017</td><td>80</td></tr> </table>	2021	73	2020	64	2019	75	2018	75	2017	80
2021	73										
2020	64										
2019	75										
2018	75										
2017	80										

Crash Locations	<table border="1"> <tr><td>(Incomplete) 2022</td><td></td></tr> <tr><td>2021</td><td></td></tr> <tr><td>2020</td><td></td></tr> <tr><td>2019</td><td></td></tr> <tr><td>2018</td><td></td></tr> </table>	(Incomplete) 2022		2021		2020		2019		2018	
(Incomplete) 2022											
2021											
2020											
2019											
2018											

Historic Projects <ul style="list-style-type: none"> Unknown Retreatment Resurface Bituminous Mix Skinny Mix Bituminous Seal 	Functional Class <ul style="list-style-type: none"> 1 - Interstate System 2 - Other Freeways and Expressways 3 - Principal Arterial 4 - Minor Arterial 5 - Major Collector 6 - Minor Collector 	Curves <ul style="list-style-type: none"> Left Right 	Grades <ul style="list-style-type: none"> grade up grade down 	Traffic Counters <ul style="list-style-type: none"> Continuous (CTC) Weight-In-Motion (WIM) Short-Term, Scheduled Short-Term, Unscheduled 	Crash Locations <ul style="list-style-type: none"> Fatal Injury Property Damage Only Unknown Crash Type 	Mileage by Functional Class By Sheet 0137 5 - Major Collector 0.774	Mileage by Town By Sheet WALLINGFORD - V007B1125 0.774 of 0.774	DISTRICT 3	TOWN WALLINGFORD	Date: 10/03/22	ROUTE VT-7B									
Speed Zones <table border="1"> <tr> <td>25</td><td>30</td><td>35</td><td>40</td><td>45</td><td>50</td><td>55</td><td>60</td><td>65</td> </tr> </table>						25	30	35	40	45	50	55	60	65	Page Total Mileage: 0.774 mi		Page Total Mileage: 0.774 mi		1 of 1 TWN mileage: 0.0 to 0.774	ETE mileage: 0.0 to 0.774
25	30	35	40	45	50	55	60	65												

For More Information Contact - Vermont Agency of Transportation, Policy, Planning and Intermodal Development Division - Mapping Section, 219 North Main Street, Barre, VT 05641 Telephone: 802-828-2600.