





Route Log and Progress Chart

DRAFT

Please Note: Errors and Omissions May Exist.
Contact the VTrans Mapping Section with questions or concerns.

DISTRICT	TOWN	ROUTE
2	BRATTLEBORO	VT-9

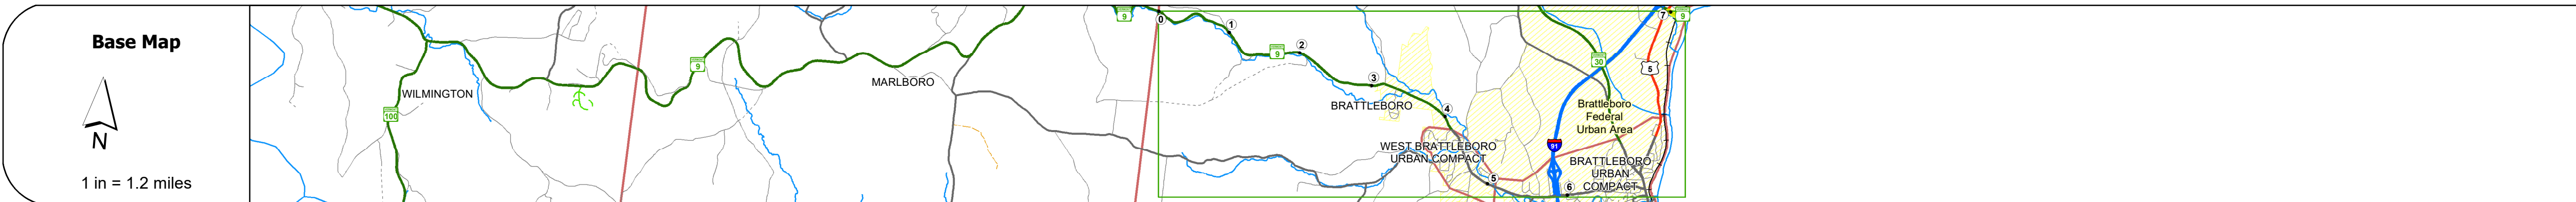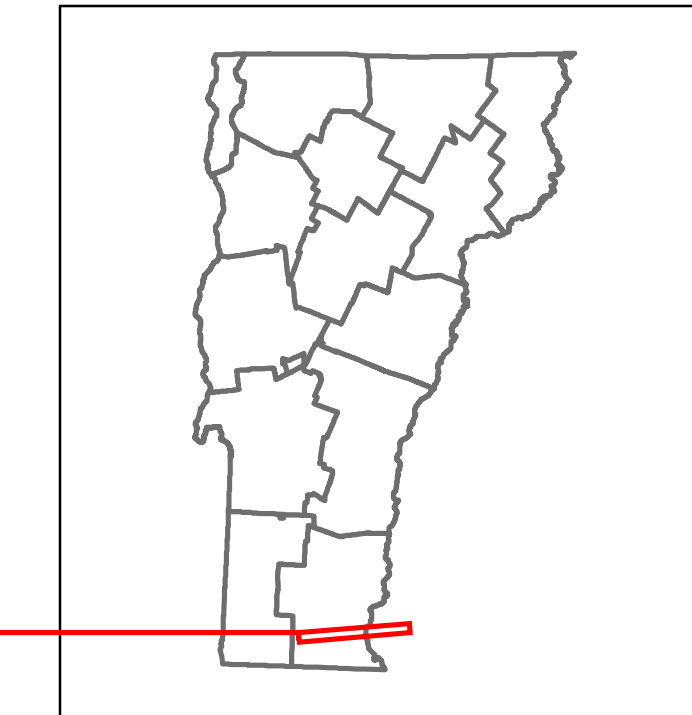

STRUCTURE DESCRIPTIONS

<p>Bridge 55: Girder and floorbeam system - 2004 Structure No. 200010005513022 Length: 107' Facility Carried: RAILROAD BR. 62.56 Structure Type: WLD PL THRU GIRDER Features Intersected: N.E.C.R.R. OVER VT 9 Maintenance/Ownership: Unknown</p> <p>Unknown 56: Unknown Structure No. 200010005613022 Structure Type: Unknown Features Intersected: CONNECTICUT RIVER</p>
--

Road Widths	<table border="1"> <tr> <th>Travellane</th> <th>Roadway</th> <th>Lane Count</th> <th>Base</th> <th>Subbase</th> </tr> <tr> <td>22</td> <td>36.5</td> <td>2</td> <td>4" Crushed Stone</td> <td>18" Gravel</td> </tr> </table>	Travellane	Roadway	Lane Count	Base	Subbase	22	36.5	2	4" Crushed Stone	18" Gravel
Travellane	Roadway	Lane Count	Base	Subbase							
22	36.5	2	4" Crushed Stone	18" Gravel							
Curves	22.9										
Grades											
Guardrails											
Rumblestrips											
Historic Projects	<p>2004: NH 010-212</p> <p>1983: Unknown</p> <p>1977: Unknown</p> <p>1937: Unknown</p> <p>0: ST</p>										
Maintenance Garage											
Speed Zone	35										
Functional Class	3										
National Highway System											
Limited Access Highway											
Customer Service Level	Arterial Highway										
Traffic Counters	X235										
AADT	<table border="1"> <tr><td>2021</td><td>14562</td></tr> <tr><td>2020</td><td>12990</td></tr> <tr><td>2019</td><td>14807</td></tr> <tr><td>2018</td><td>14900</td></tr> <tr><td>2017</td><td>12900</td></tr> </table>	2021	14562	2020	12990	2019	14807	2018	14900	2017	12900
2021	14562										
2020	12990										
2019	14807										
2018	14900										
2017	12900										
Crash Locations	<table border="1"> <tr><td>(Incomplete) 2022</td><td></td></tr> <tr><td>2021</td><td></td></tr> <tr><td>2020</td><td></td></tr> <tr><td>2019</td><td></td></tr> <tr><td>2018</td><td></td></tr> </table>	(Incomplete) 2022		2021		2020		2019		2018	
(Incomplete) 2022											
2021											
2020											
2019											
2018											

Historic Projects <ul style="list-style-type: none"> Unknown Retreatment Resurface Bituminous Mix Skinny Mix Bituminous Seal 	Functional Class <ul style="list-style-type: none"> 1 - Interstate System 2 - Other Freeways and Expressways 3 - Principal Arterial 4 - Minor Arterial 5 - Major Collector 6 - Minor Collector 	Curves <ul style="list-style-type: none"> Left (degrees) Right (degrees) 	Grades <ul style="list-style-type: none"> Up (percent) Down (percent) 	Traffic Counters <ul style="list-style-type: none"> Continuous (CTC) Weight-In-Motion (WIM) Short-Term, Scheduled Short-Term, Unscheduled 	Crash Locations <ul style="list-style-type: none"> Fatal Injury Property Damage Only Unknown Crash Type 	Mileage by Functional Class By Sheet 010-2 3 - other Principal Arterial 0.513	Mileage by Town By Sheet BRATTLEBORO - V009-1302 Ghost Section - (US-5, MM 2.306 to 4.615) 0.234 of 7.204	DISTRICT 2	TOWN BRATTLEBORO	Date: 10/03/22	ROUTE VT-9 ETE mileage: 44.416 to 44.65
Speed Zones 25 30 35 40 45 50 55 60 65						Page Total Mileage: 0.234 mi	Page Total Mileage: 0.234 mi	DISTRICT 2	TOWN BRATTLEBORO	Date: 10/03/22	ROUTE VT-9 ETE mileage: 44.416 to 44.65

For More Information Contact - Vermont Agency of Transportation, Policy, Planning and Intermodal Development Division - Mapping Section, 219 North Main Street, Barre, VT 05641 Telephone: 802-828-2600.