
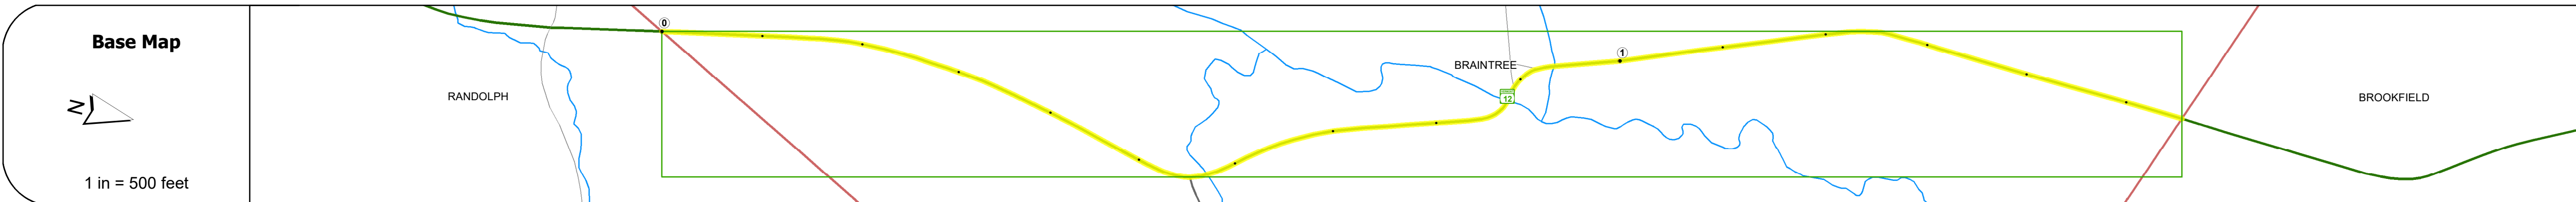


DISTRICT	TOWN	ROUTE
4	BRAINTREE	VT-12

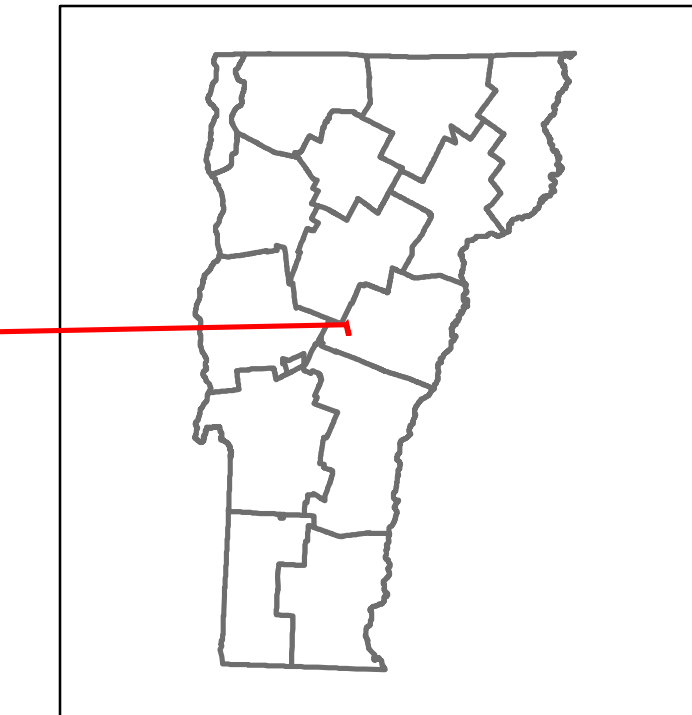

STRUCTURE DESCRIPTIONS

Bridge 46:
Culvert - 1936
Structure No. 300241004609021
Length: 13'
Facility Carried: VT12
Structure Type: RC BOX W/ CONC SLAB
Features Intersected: BROOK
Maintenance/Ownership: State

Bridge 47:
Tee Beam - 1928
Structure No. 200241004709022
Length: 33'
Height: 5.33'
Width: 3.1'
Facility Carried: VT 12 ML
Structure Type: CGMPA / T-BEAM
Features Intersected: AYERS BROOK
Surface: Bituminous
Maintenance/Ownership: State

Bridge 48:
Culvert - 1936
Structure No. 300241004809021
Length: 12'
Facility Carried: VT12
Structure Type: RC BOX
Features Intersected: FARNSWORTH BROOK
Maintenance/Ownership: State

Road Widths	Travellane: 27' Roadway: 27' Lane Count: 2 Base: 12'-18" Subbase: 12'-18"
-------------	---

Curves	3, 4, 15, 40, 35, 8
--------	---------------------

Grades	
--------	--

Guardrails	
------------	--

Rumblestrips	
--------------	--

Historic Projects	<ul style="list-style-type: none"> 2017: STP FPAW(7) 1997: STP 96021J5 1976: Unknown 1936: FAP 113-C
-------------------	--

Maintenance Garage	District 4 - DMF Maintenance Randolph Garage
--------------------	--

Speed Zone	30
------------	----

Functional Class	5
------------------	---

National Highway System	
-------------------------	--

Limited Access Highway	
------------------------	--

Customer Service Level	Local Connector
------------------------	-----------------

Traffic Counters	
------------------	--

AADT	<table border="1"> <tr> <td>2021</td> <td>1292</td> <td>833</td> </tr> <tr> <td>2020</td> <td>1348</td> <td>1098</td> </tr> <tr> <td>2019</td> <td>1591</td> <td>1296</td> </tr> <tr> <td>2018</td> <td>1500</td> <td>580</td> </tr> <tr> <td>2017</td> <td>1500</td> <td>580</td> </tr> </table>	2021	1292	833	2020	1348	1098	2019	1591	1296	2018	1500	580	2017	1500	580
2021	1292	833														
2020	1348	1098														
2019	1591	1296														
2018	1500	580														
2017	1500	580														

Crash Locations	<table border="1"> <tr> <td>(Incomplete) 2022</td> <td></td> <td></td> </tr> <tr> <td>2021</td> <td></td> <td></td> </tr> <tr> <td>2020</td> <td></td> <td></td> </tr> <tr> <td>2019</td> <td></td> <td></td> </tr> <tr> <td>2018</td> <td></td> <td></td> </tr> </table>	(Incomplete) 2022			2021			2020			2019			2018		
(Incomplete) 2022																
2021																
2020																
2019																
2018																

Historic Projects <ul style="list-style-type: none"> Unknown Retreatment Resurface Bituminous Mix Skinny Mix Bituminous Seal 	Functional Class <ul style="list-style-type: none"> 1 - Interstate System 2 - Other Freeways and Expressways 3 - Principal Arterial 4 - Minor Arterial 5 - Major Collector 6 - Minor Collector 	Curves <ul style="list-style-type: none"> Left (degrees) Right (degrees) 	Grades <ul style="list-style-type: none"> Left (percent) grade up Right (percent) grade down 	Traffic Counters <ul style="list-style-type: none"> Continuous (CTC) Weight-In-Motion (WIM) Short-Term, Scheduled Short-Term, Unscheduled 	Crash Locations <ul style="list-style-type: none"> Fatal Injury Property Damage Only Unknown Crash Type 	Mileage by Functional Class By Sheet 0241 5 - Major Collector 1.556 Page Total Mileage: 1.556 mi	Mileage by Town By Sheet BRAINTREE - V012-0902 1.556 of 1.556 Page Total Mileage: 1.556 mi	DISTRICT 4	TOWN BRAINTREE	Date: 10/03/22	ROUTE VT-12 ETE mileage: 36.876 to 38.432
--	--	--	--	---	---	---	---	----------------------	--------------------------	-----------------------	--