
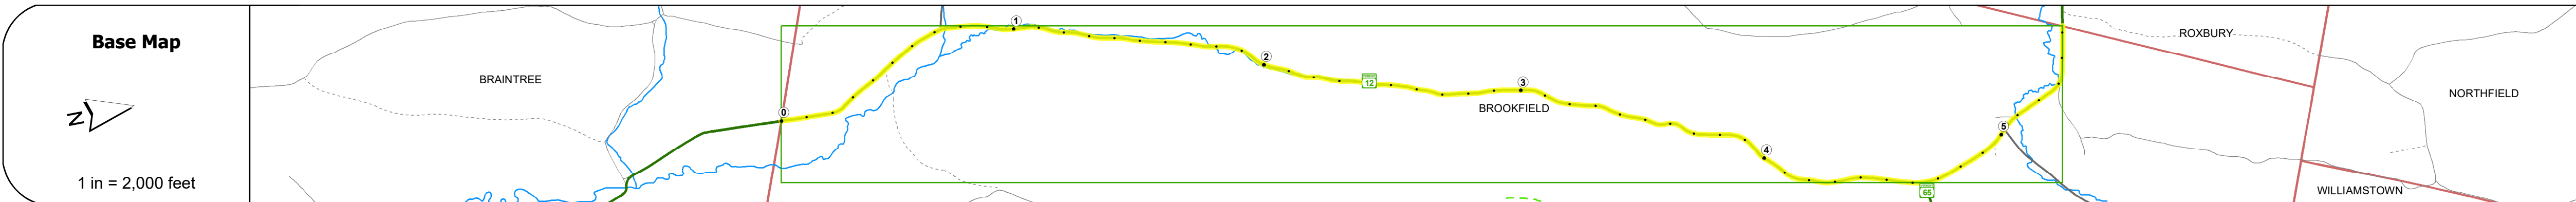


DISTRICT	TOWN	ROUTE
6	BROOKFIELD	VT-12

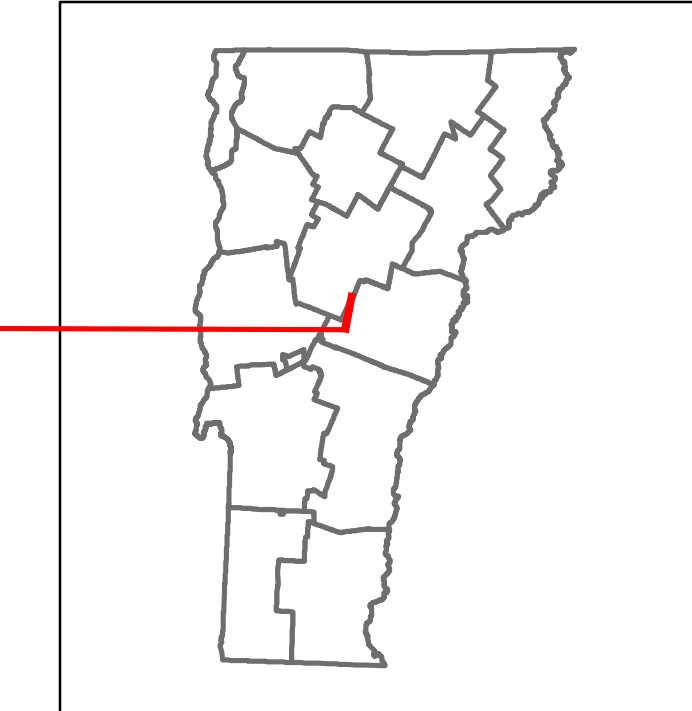

<b>Road Widths</b>	Travellane Roadway Lane Count Base Subbase	26 30 26 27 20 27 27.5 27 23 27 28 28 26.5 26 26.5 26.5 28 29 27 28 26		
<b>Curves</b>		10 3 4 6 3 8 6 6 4 4 4 3 7 7 10 5 10 6 5 10 4 9 8 6 5 6 4 10 18 10 10 6 5 4 4 8 15		
<b>Grades</b>		+4.3A +7.7A +4.2A +6.8A -6.6A -5.0		
<b>Guardrails</b>				
<b>Rumblestrips</b>				
<b>Historic Projects</b>		1998: STP 970411S 1989: District 1988: Unknown 1986: R024119 1970: Unknown 1936: FAP 113-C 1936: ST 113-A 1936: FAP 113-B 1936: FAP 113-A		
<b>Maintenance Garage</b>		District 6 - DMF Maintenance Williamstown Garage		
<b>Speed Zone</b>				
<b>Functional Class</b>		5		
<b>National Highway System</b>				
<b>Limited Access Highway</b>				
<b>Customer Service Level</b>		Local Connector		
<b>Traffic Counters</b>		N115		
<b>AADT</b>	2021 2020 2019 2018 2017	833 1098 1296 580 580	373 329 388 390 400	634 338 399 400 410
<b>Crash Locations</b>	(Incomplete) 2022 2021 2020 2019 2018			

### STRUCTURE DESCRIPTIONS

- Bridge 50:**  
Tee Beam - 1928  
Structure No. 200241005009032  
Length: 25'  
Height: 5.33'  
Width: 3.2'  
Facility Carried: VT 12 ML  
Structure Type: CONCRETE T-BEAM  
Features Intersected: OPEN MEADOW BROOK  
Surface: Bituminous  
Maintenance/Ownership: State
- Bridge 51:**  
Culvert - 1933  
Structure No. 300241005109031  
Length: 12'  
Facility Carried: VT12  
Structure Type: RC BOX  
Features Intersected: AYERS BROOK  
Maintenance/Ownership: State
- Bridge 52:**  
Culvert - 1935  
Structure No. 300241005209031  
Length: 8'  
Facility Carried: VT12  
Structure Type: RC BOX  
Features Intersected: BROOK  
Maintenance/Ownership: State
- Bridge 53:**  
Culvert - 1935  
Structure No. 300241005309031  
Length: 8'  
Facility Carried: VT12  
Structure Type: RC BOX  
Features Intersected: BROOK  
Maintenance/Ownership: State
- Bridge 55:**  
Culvert - 1969  
Structure No. 300241005509031  
Length: 18'  
Facility Carried: VT12  
Structure Type: TRIPLE CGMPP  
Features Intersected: BROOK  
Maintenance/Ownership: State

<b>Historic Projects</b> <ul style="list-style-type: none"> <li>Unknown</li> <li>Retreatment</li> <li>Resurface</li> <li>Bituminous Mix</li> <li>Skinny Mix</li> <li>Bituminous Seal</li> </ul>	<b>Functional Class</b> <ul style="list-style-type: none"> <li>1 - Interstate System</li> <li>2 - Other Freeways and Expressways</li> <li>3 - Principal Arterial</li> <li>4 - Minor Arterial</li> <li>5 - Major Collector</li> <li>6 - Minor Collector</li> </ul>	<b>Curves</b> <ul style="list-style-type: none"> <li>Left (degree)</li> <li>Right (degree)</li> </ul>	<b>Grades</b> <ul style="list-style-type: none"> <li>grade up (percent)</li> <li>grade down (percent)</li> </ul>	<b>Traffic Counters</b> <ul style="list-style-type: none"> <li>Continuous (CTC)</li> <li>Weight-In-Motion (WIM)</li> <li>Short-Term, Scheduled</li> <li>Short-Term, Unscheduled</li> </ul>	<b>Crash Locations</b> <ul style="list-style-type: none"> <li>Fatal</li> <li>Injury</li> <li>Property Damage Only</li> <li>Unknown Crash Type</li> </ul>	<b>Mileage by Functional Class By Sheet</b> 0241 5 - Major Collector 5.525	<b>Mileage by Town By Sheet</b> BROOKFIELD - V012-0903 5.525 of 5.525	<b>DISTRICT</b> 6	<b>TOWN</b> BROOKFIELD	<b>Date:</b> 10/03/22	<b>ROUTE</b> VT-12 ETE mileage: 38.432 to 43.957
<b>Speed Zones</b> 25 30 35 40 45 50 55 60 65						<b>Page Total Mileage:</b> 5.525 mi		<b>Page Total Mileage:</b> 5.525 mi		<b>1 of 1</b> TWN mileage: 0.0 to 5.525	