


		Deute Lea and Dueauere		DRAFT
Irans Working to Get You There Vermont Agency of Transportation		Route Log and Progress (Please Note: Errors and On	
			Contact the VTrans Mapping Section with ques	
Base Map	WINDSOR URBAN COMPACT WINDSOR			WOODSTOCK
~			HARTLAND (6	
1 in = 0.7 miles		A Company of the second		HARTFORD
• Town Center	Guog CINE CINE CINE CINE CINE CINE CINE CINE	and Hartland Four Corners		
Intersecting State Routes (excl. ramps/approaches) Other Intersecting Highways, Ramps, Approaches	HART with Oost			
-+++++ Railroad Crossings → Primary Structures	с			× 26 (TH-26) (TH-7)
Secondary Structures Divided State Highway State Highway	5 Sv S		(5A) (8) (9) (11) (11)	
Divided Town Highway Town Highway Streams (Hydraulic Structure)	5 5	5 Create the second sec	Alder Meadow Brook	Babcock Brook
Town Boundary Village/UC Boundaries District Boundaries		aussion of the standard structure st) CA HILL RD (
 - • - State/Town Highway Change Divided Highway Limits Ghost Section Boundary 			ŏ	BAR
Scale: 1 INCH = 2,000 FEET	ц о	- 260 - 1884 - 4774 - 7630 - 7830 - 7830	- 15064 - 15750 - 17519 - 17519 - 20339 - 20719 - 20719 - 23897	- 25656 - 26107 - 27150 - 29649 - 31697
Travellane Roadway Road Widths Lane Count		$\begin{array}{c ccccccccccccccccccccccccccccccccccc$	22 27 28 29 28.5 30 28 29 28 29 28 29 28 29 28 29 28 29 28 29	28 29 30 29 30
Base Subbase				
Curves		4 7 8 6 5 6 4 6 5 10 8 5 4	$\begin{array}{c ccccccccccccccccccccccccccccccccccc$	<u> </u>
Grades			+3.3A +6.0A +8.8 +6.7A +7.8A +5.7	-5.5A
Guardrails		 I I I I I I I I		
Rumblestrips				
			2017: STP FPAV(8)	
Historic Projects		1992: STP 9328(1)S	2000: STP 2110(<u>1</u>)S 1985: HMA 2616	
		1982: HMA 2253	1979: Unknown	
		1974: Unknown	Image: formation of the second sec	
Maintenance Garage			District 4 - DMF Maintenance Windsor Garage	
Speed Zone		Series Lief 30 40		
Functional Class			5	
National Highway System				
Limited Access Highway				
Customer Service Level			Local Connector	
Traffic Counters		A A Y140 YZFYZPN		
		Y140 YZFYZPN 3042	1434	Y139
2021 2020		2685	1266 1495	
AADT 2019 2018		3200	1500	
2017		3200	1400 1400	
(Incomplete) 2022				
2021 Crash Locations 2020				
2019 2018	С			
Historic Projects		- Major - Major ollector - Major Left - Grades - Grades - Grades - Grade up - Model of Continuous (CTC) - Fatal - Property Damage - Model of Continuous (CTC) - Injuny - Linknown Crack	ge Only 0153 5 - Major Collector 7.705	Mileage by Town By Sheet HARTLAND - V012-1409
Resurface Bituminous Mix	am ■ Gravel 2 - Other 4 - Minor 6000 Content of the second system of th	- Minor ollector Right - Right - grade down grade down & Short-Term, Unscheduled A Short-Term, Unscheduled High Crash Locations (H	n Type	HARTLAND - V012-1409 Ghost Section - (US-5, MM 0.000 to 1.562)
Skinny Mix Concrete Bituminous Seal Gravel Indicated plans available - http://vtransmap01.au	Bituminous Concrete Speed Zones S	Road Widths (counter ID) Sections (& Intersections) HCL No. 201 - 300	(31 - 40)	Pag

For More Information Contact - Vermont Agency of Transportation, Policy, Planning and Intermodal Development Division - Mapping Section, 219 North Main Street, Barre, VT 05641 Telephone: 802-828-2600.

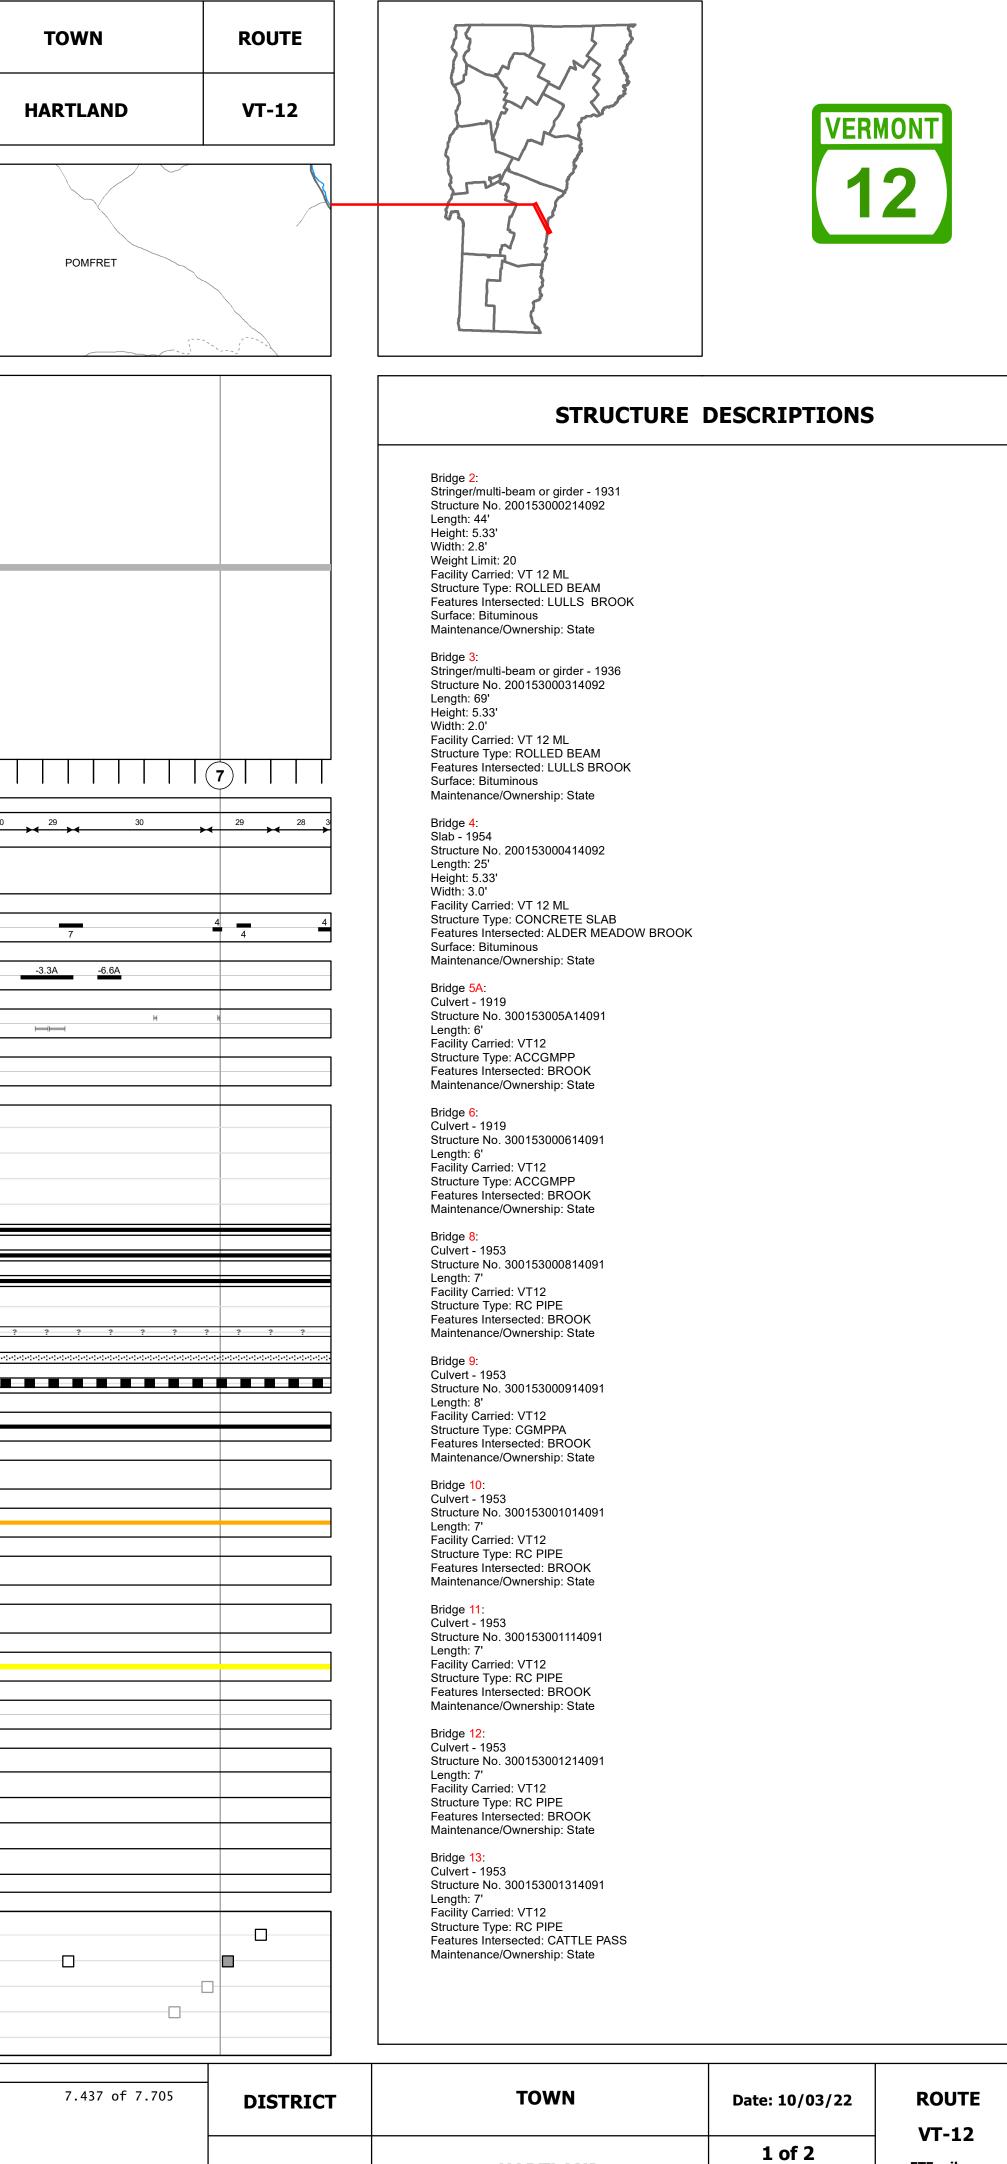

je Total Mileage: 7.437 mi

4

HARTLAND

TWN mileage: 0.0 to 7.437

ETE mileage: 0.394 to 7.831