


## **Route Log and Progress Chart**

**DRAFT** Please Note: Errors and Omissions May Exist. Contact the VTrans Mapping Section with questions or concerns.

**DISTRICT TOWN ROUTE** RANDOLPH

**VT-14** 

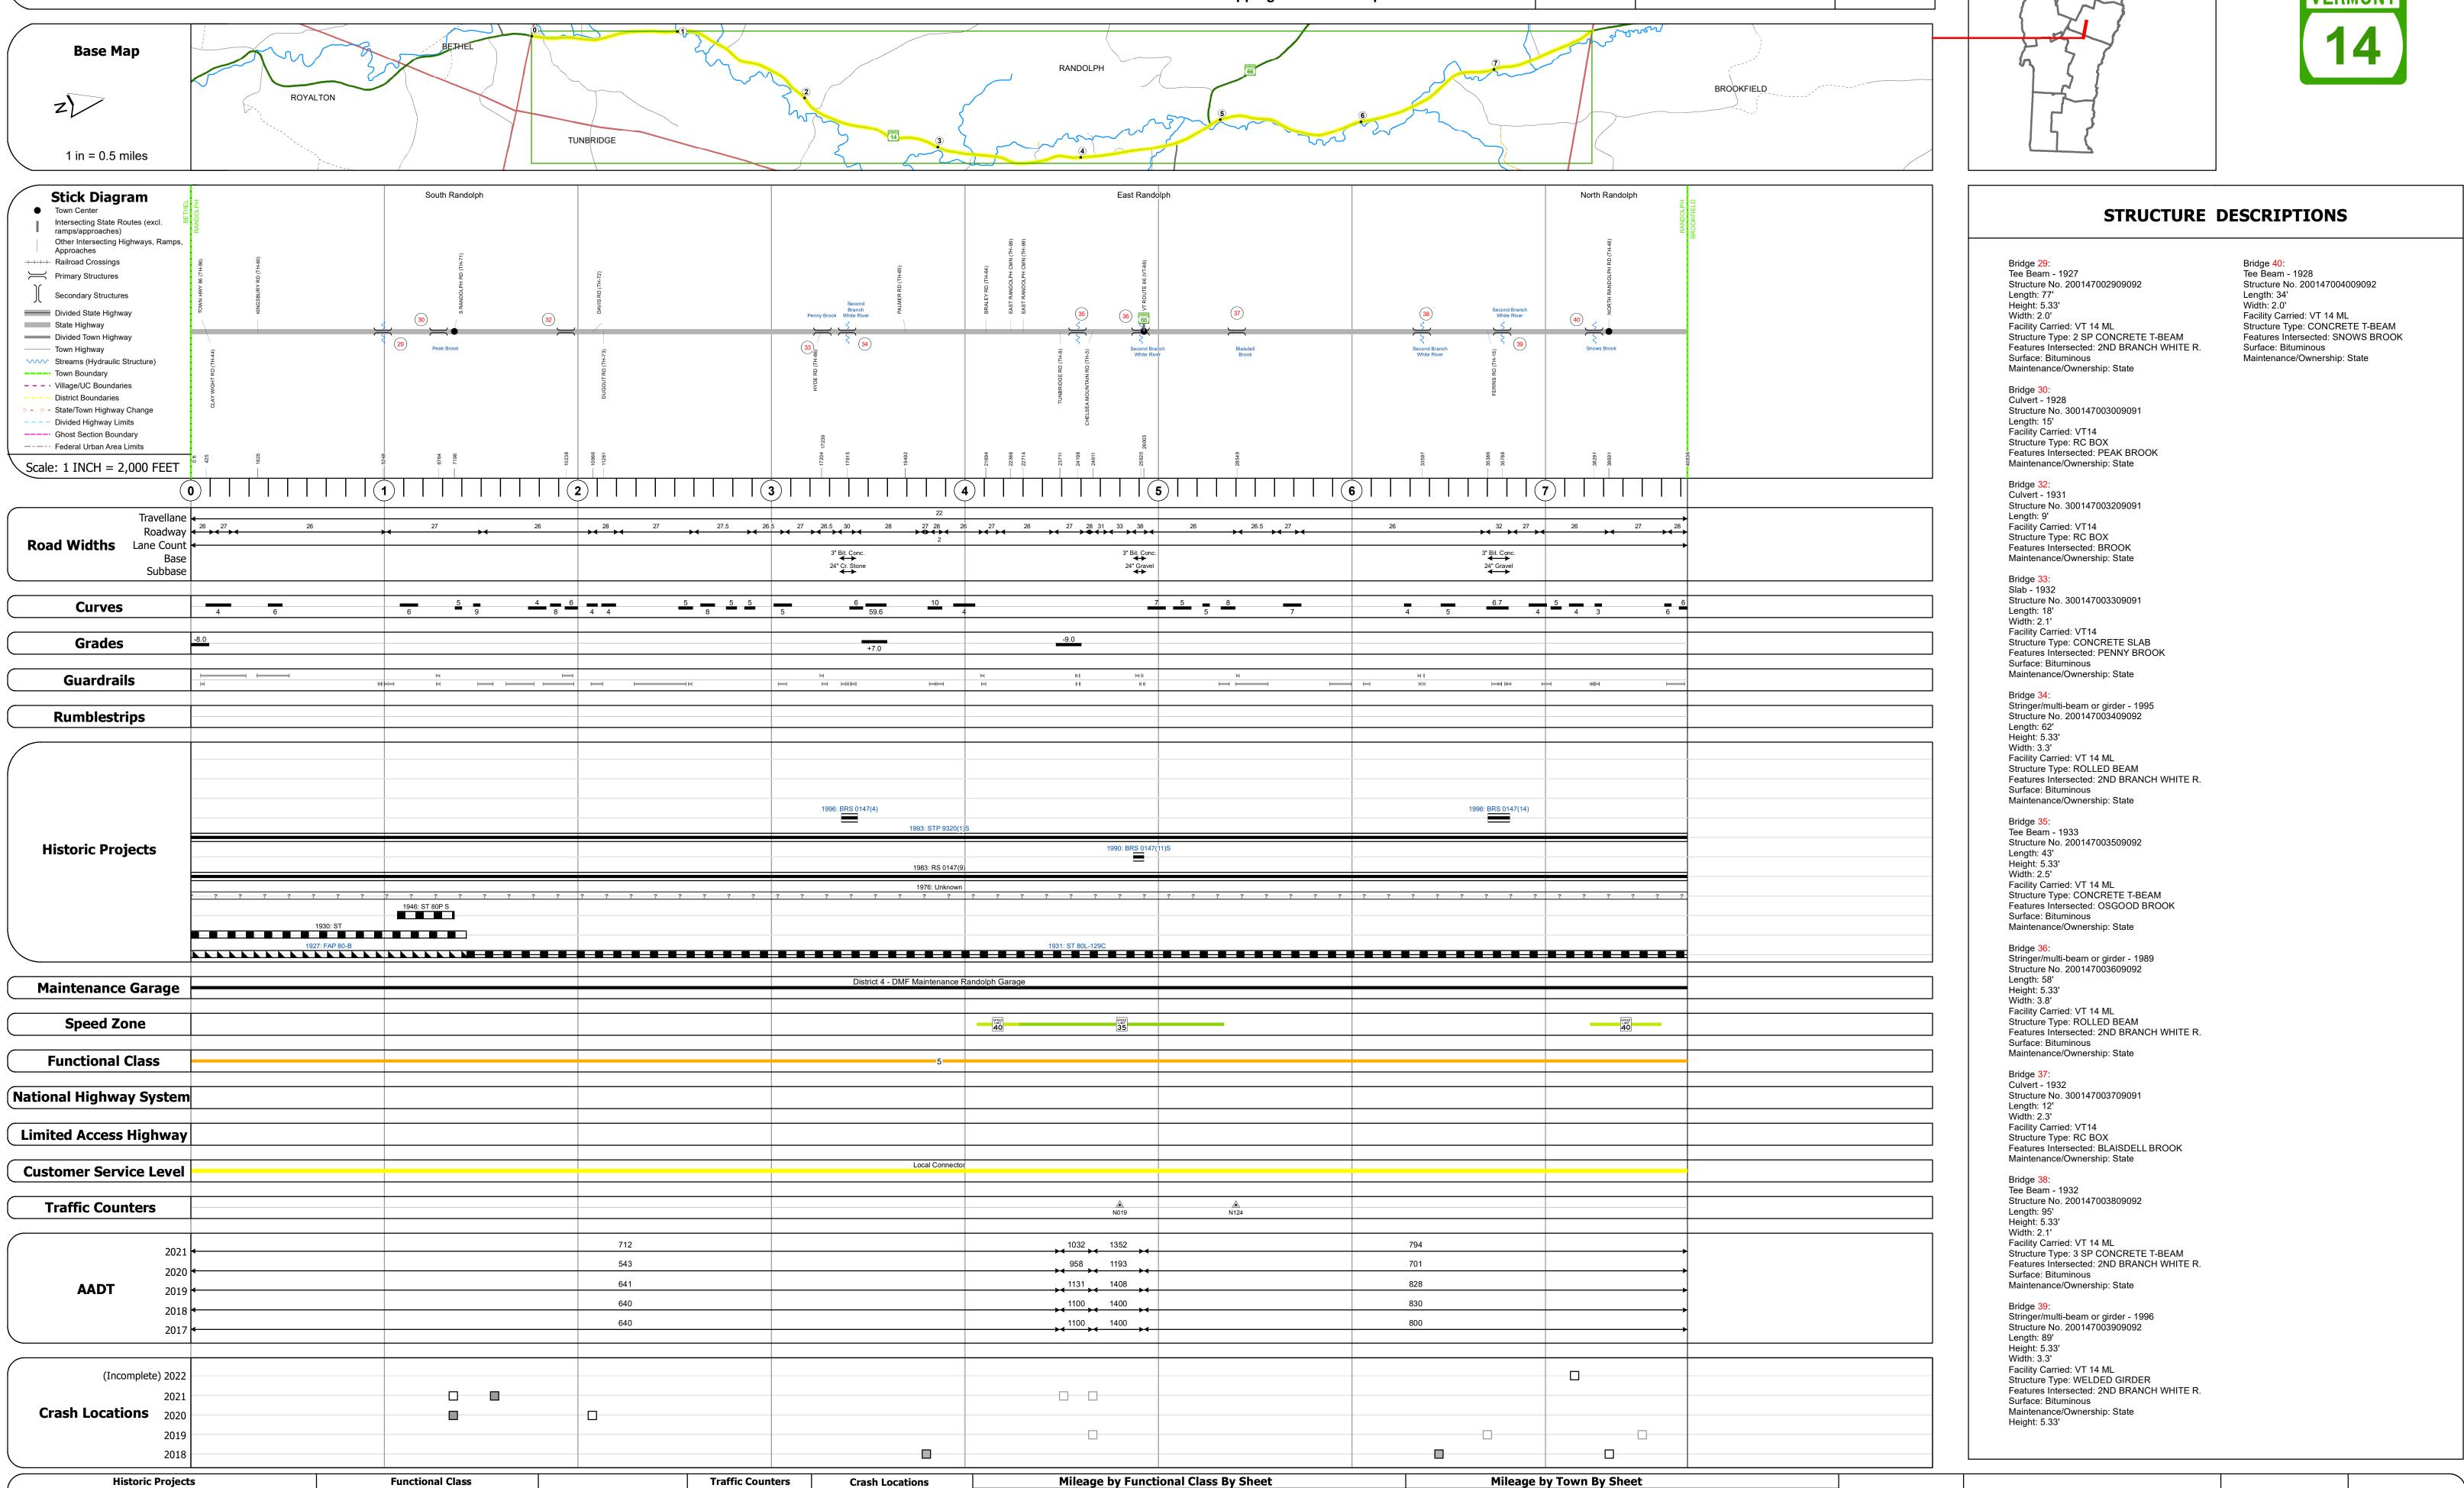

RANDOLPH - V014-0909

Page Total Mileage: 7.734 mi

7.734 of 7.734

Page Total Mileage: 7.734 mi

**DISTRICT** 

■ Fatal □ Property Damage Only 0147 5 - Major Collector

Collector

**Curves Grades** 

Left (percent) grade up grade down

Road Widths

Continuous (CTC)

▲ Short-Term, Scheduled

△ Short-Term, Unscheduled

**High Crash Locations (HCL's)** 

HCL No. 201 - 300 (21 - 30)

1 - 100 (1 - 10) 301 - 400 (31 - 40)

Sections (& Intersections)

1 - Interstate 3 - Principal System Arterial

2 - Other 4 - Minor Arterial

Bituminous Concrete
Bituminous Macadam

Surface Treated
Gravel

Cold Plane and
Bituminous Concrete
Concrete
Concrete
Bituminous Concrete
Bituminous Concrete

Unknown

Resurface

Bituminous Mix

Skinny Mix Concrete

Bituminous Seal Gravel

Retreatment Bituminous Macadam

**TOWN** 

**ROUTE** 

**VT-14** 

ETE mileage:

25.432 to 33.166

Date: 10/03/22