## **Route Log and Progress Chart**

Sections (& Intersections)

HCL No. 201 - 300 (21 - 30)


1 - 100 (1 - 10) 301 - 400 (31 - 40)


Please Note: Errors and Omissions May Exist. Contact the VTrans Mapping Section with questions or concerns.

**DRAFT** 

**DISTRICT TOWN ROUTE VT-14 ALBANY** 

Page Total Mileage: 6.722 mi

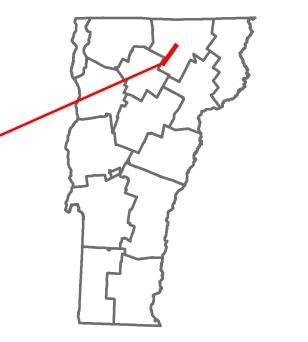

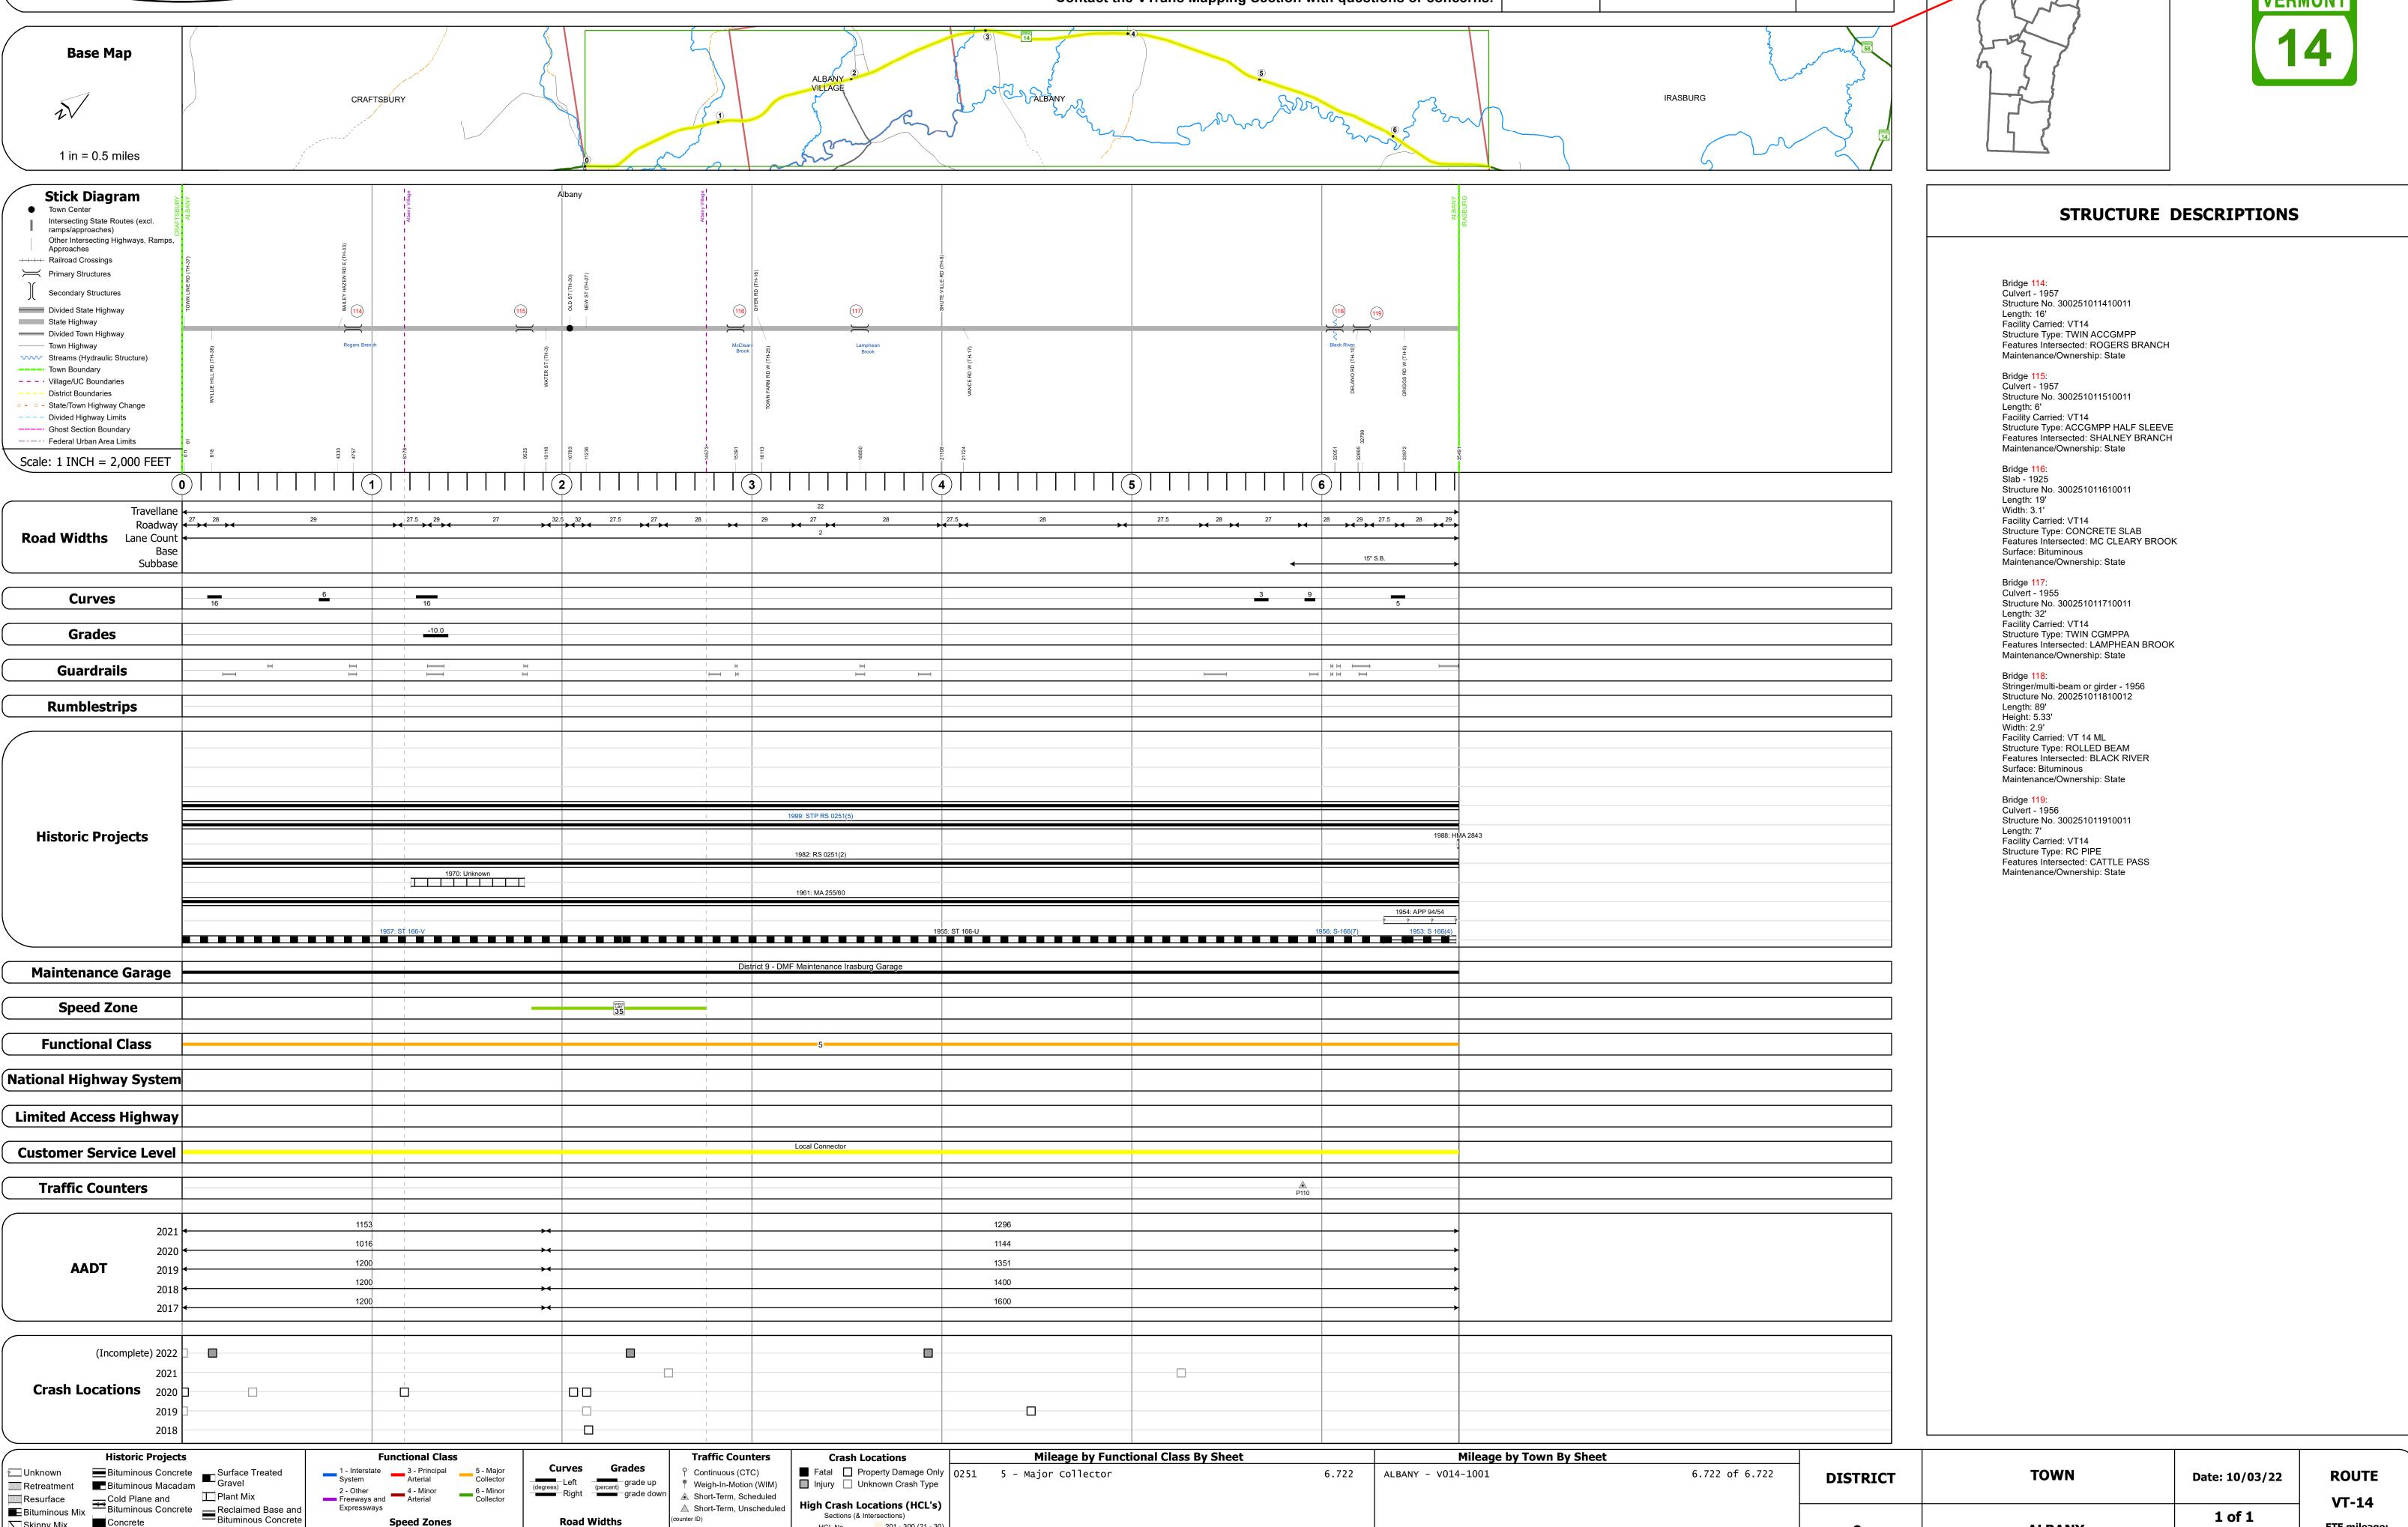

Page Total Mileage: 6.722 mi

**ALBANY** 

■ Bituminous Mix

Skinny Mix Concrete

Bituminous Seal Gravel