





# Route Log and Progress Chart

**DRAFT**

Please Note: Errors and Omissions May Exist.  
Contact the VTrans Mapping Section with questions or concerns.

DISTRICT	TOWN	ROUTE
5	COLCHESTER	VT-15

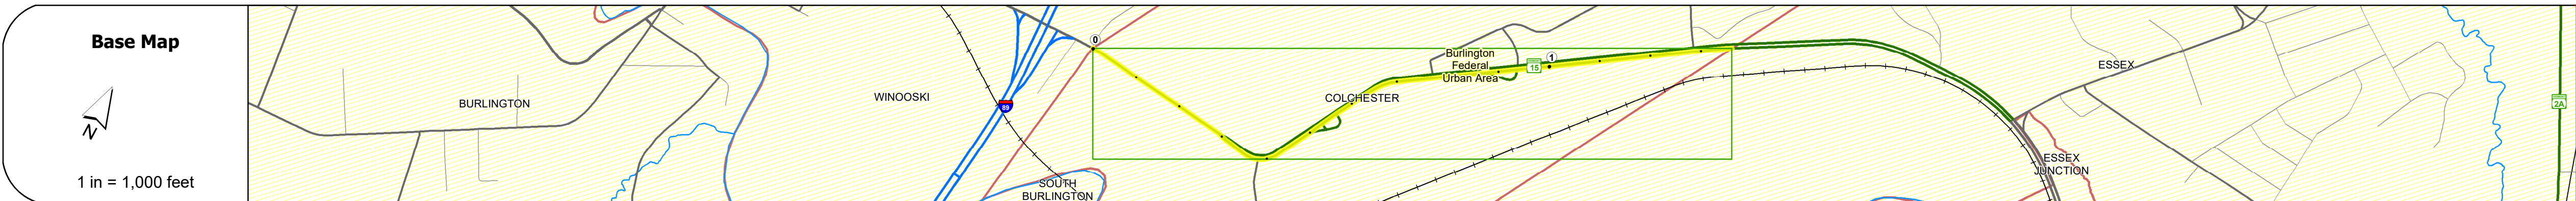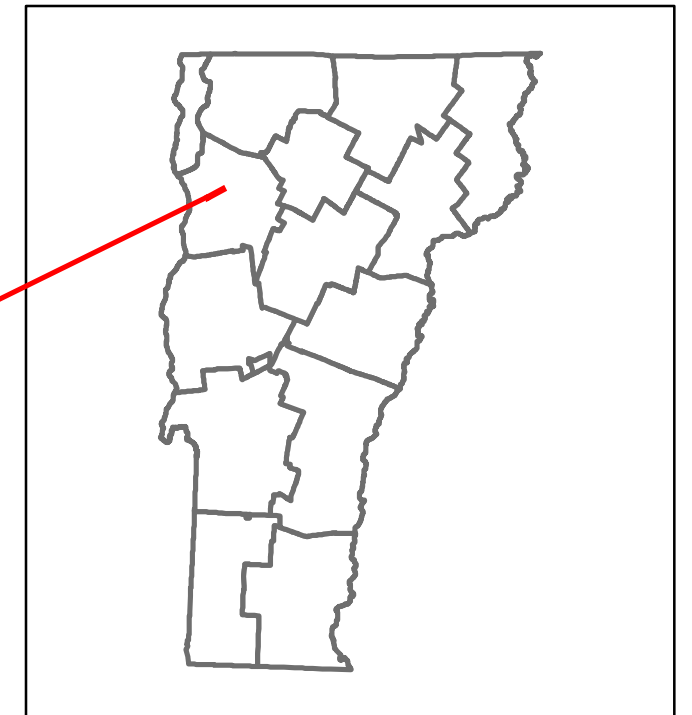

## STRUCTURE DESCRIPTIONS

Travellane	44	54-64	22	33	22	33	22
Roadway	48	47-57-59	38	31	36	31	42
Lane Count	4						
Base	Two 2 1/2" Plan. Mac. Cr. Sl.						
Subbase	21" Gravel						

Curves	8	21	12
--------	---	----	----

Grades	
--------	--

Guardrails	
------------	--

Rumblestrips	
--------------	--

Historic Projects	<ul style="list-style-type: none"> <li>2013 TCSP TCSE(6)</li> <li>2009 STP 2616(1)</li> <li>1993 F 030-1(13)</li> <li>1978 F 030-1(7)</li> <li>1962 U 030-1(3)</li> <li>1941 AW FAP 1(13)</li> <li>1920 FAP II</li> <li>1918 US &amp; State Military Res</li> </ul>
-------------------	---

Maintenance Garage	District 5 - DMF Maintenance Colchester Garage
--------------------	--

Speed Zone	35
------------	----

Functional Class	3
------------------	---

National Highway System	
-------------------------	--

Limited Access Highway	
------------------------	--

Customer Service Level	Arterial Highway
------------------------	------------------

Traffic Counters	
------------------	--

AA DT	<table border="1"> <tr> <td>2021</td> <td>22698</td> <td>21741</td> <td>23560</td> <td>23516</td> <td>23531</td> <td>23651</td> <td>22770</td> </tr> <tr> <td>2020</td> <td>19450</td> <td>19403</td> <td>21026</td> <td>20987</td> <td>21000</td> <td>21107</td> <td>20320</td> </tr> <tr> <td>2019</td> <td>23633</td> <td>23576</td> <td>25548</td> <td>25500</td> <td>25516</td> <td>25646</td> <td>24689</td> </tr> <tr> <td>2018</td> <td>23800</td> <td></td> <td>25800</td> <td></td> <td>25900</td> <td>25000</td> <td></td> </tr> <tr> <td>2017</td> <td>23800</td> <td></td> <td>26100</td> <td></td> <td>26200</td> <td>24700</td> <td></td> </tr> </table>	2021	22698	21741	23560	23516	23531	23651	22770	2020	19450	19403	21026	20987	21000	21107	20320	2019	23633	23576	25548	25500	25516	25646	24689	2018	23800		25800		25900	25000		2017	23800		26100		26200	24700	
2021	22698	21741	23560	23516	23531	23651	22770																																		
2020	19450	19403	21026	20987	21000	21107	20320																																		
2019	23633	23576	25548	25500	25516	25646	24689																																		
2018	23800		25800		25900	25000																																			
2017	23800		26100		26200	24700																																			

Crash Locations	<table border="1"> <tr> <td>(Incomplete) 2022</td> <td></td> <td></td> <td></td> <td></td> <td></td> <td></td> <td></td> </tr> <tr> <td>2021</td> <td></td> <td></td> <td></td> <td></td> <td></td> <td></td> <td></td> </tr> <tr> <td>2020</td> <td></td> <td></td> <td></td> <td></td> <td></td> <td></td> <td></td> </tr> <tr> <td>2019</td> <td></td> <td></td> <td></td> <td></td> <td></td> <td></td> <td></td> </tr> <tr> <td>2018</td> <td></td> <td></td> <td></td> <td></td> <td></td> <td></td> <td></td> </tr> </table>	(Incomplete) 2022								2021								2020								2019								2018							
(Incomplete) 2022	
2021	
2020	
2019	
2018	

<b>Historic Projects</b> <ul style="list-style-type: none"> <li>Unknown</li> <li>Retreatment</li> <li>Resurface</li> <li>Bituminous Mix</li> <li>Skinny Mix</li> <li>Bituminous Seal</li> </ul>	<b>Functional Class</b> <ul style="list-style-type: none"> <li>1 - Interstate System</li> <li>2 - Other Freeways and Expressways</li> <li>3 - Principal Arterial</li> <li>4 - Minor Arterial</li> <li>5 - Major Collector</li> <li>6 - Minor Collector</li> </ul>	<b>Curves</b> <ul style="list-style-type: none"> <li>Left (degrees)</li> <li>Right (degrees)</li> </ul>	<b>Grades</b> <ul style="list-style-type: none"> <li>Up (percent)</li> <li>Down (percent)</li> </ul>	<b>Traffic Counters</b> <ul style="list-style-type: none"> <li>Continuous (CTC)</li> <li>Weight-In-Motion (WIM)</li> <li>Short-Term, Scheduled</li> <li>Short-Term, Unscheduled</li> </ul>	<b>Crash Locations</b> <ul style="list-style-type: none"> <li>Fatal</li> <li>Injury</li> <li>Property Damage Only</li> <li>Unknown Crash Type</li> </ul>	<b>Mileage by Functional Class By Sheet</b> 030-1 3 - Other Principal Arterial 1.361	<b>Mileage by Town By Sheet</b> COLCHESTER - V015-0405 1.361 of 1.361	<b>DISTRICT</b> 5	<b>TOWN</b> COLCHESTER	<b>Date:</b> 10/03/22	<b>ROUTE</b> VT-15 ETE mileage: 0.757 to 2.118
<b>Speed Zones</b> 25 30 35 40 45 50 55 60 65						<b>Page Total Mileage: 1.361 mi</b>		<b>Page Total Mileage: 1.361 mi</b>		<b>1 of 1</b> TWN mileage: 0.0 to 1.361	

For More Information Contact - Vermont Agency of Transportation, Policy, Planning and Intermodal Development Division - Mapping Section, 219 North Main Street, Barre, VT 05641 Telephone: 802-828-2600.