

## **Route Log and Progress Chart**

High Crash Locations (HCL's)

HCL No. 201 - 300 (21 - 30)

1 - 100 (1 - 10) 301 - 400 (31 - 40)

Sections (& Intersections)


△ Short-Term, Unscheduled

Please Note: Errors and Omissions May Exist. Contact the VTrans Mapping Section with questions or concerns.

**DRAFT** 



VT-30

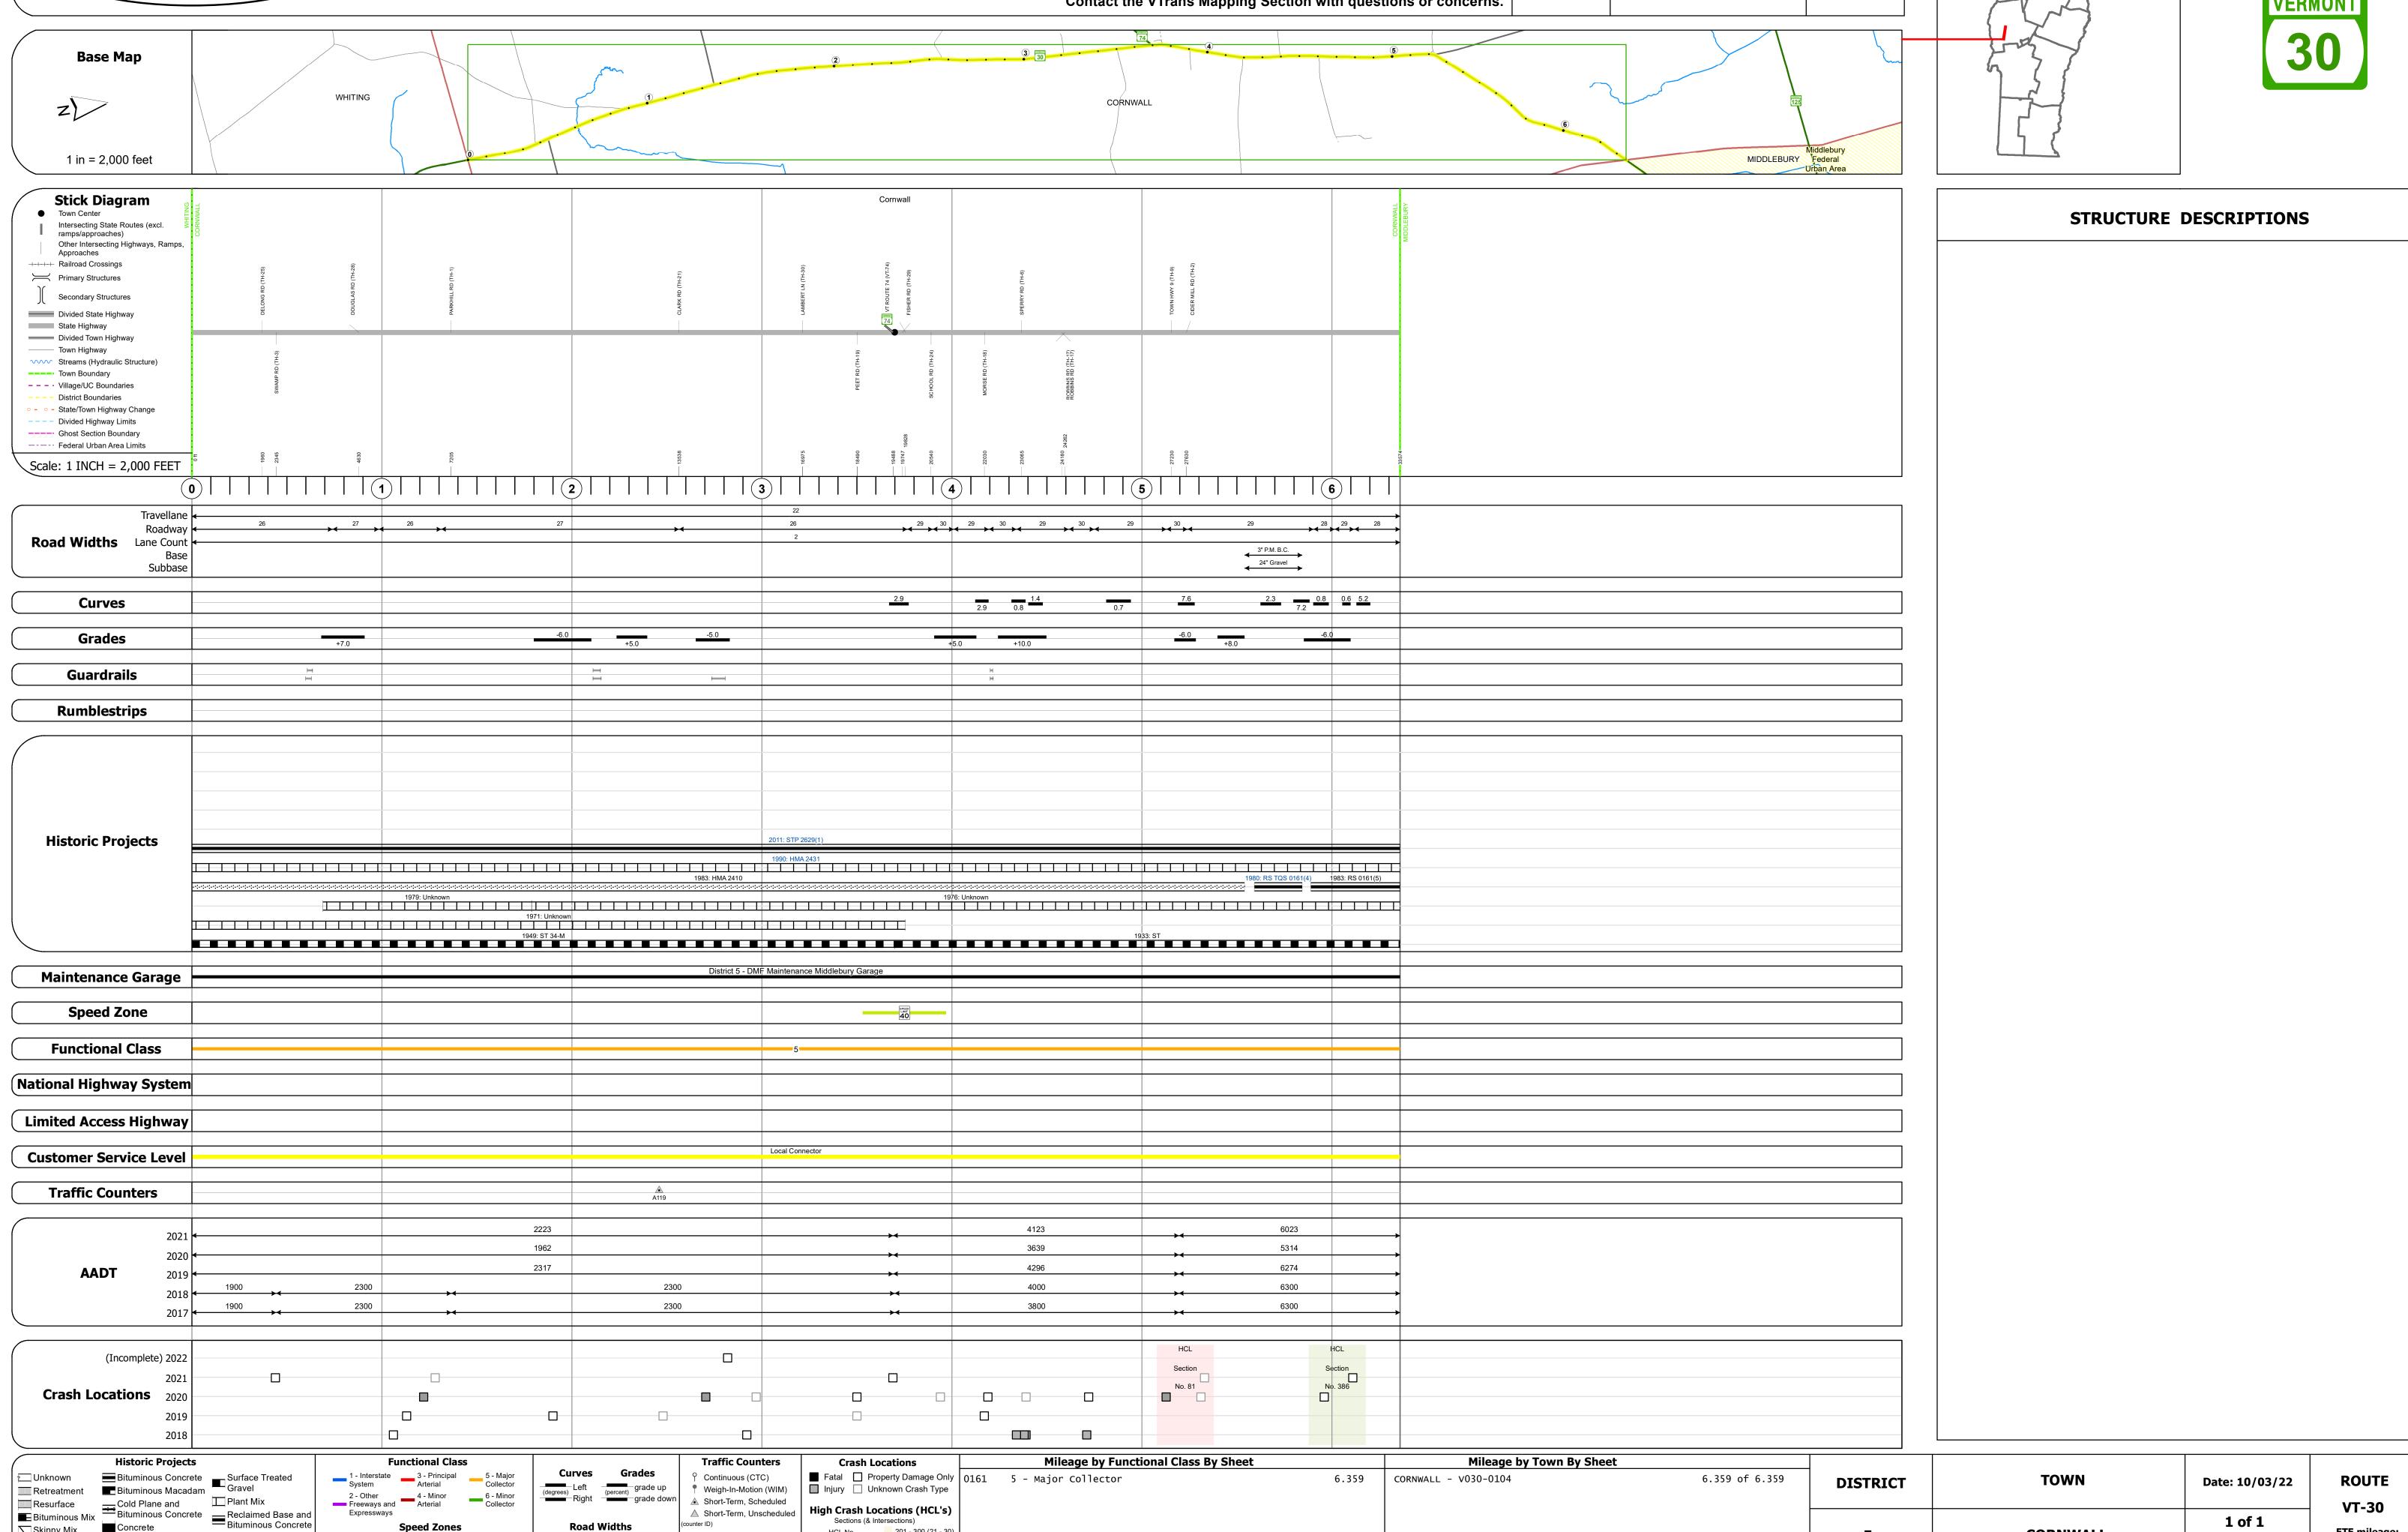

Page Total Mileage: 6.359 mi

Skinny Mix Concrete

CORNWALL