

Route Log and Progress Chart

High Crash Locations (HCL's)

HCL No. 201 - 300 (21 - 30)

1 - 100 (1 - 10) 301 - 400 (31 - 40)

Sections (& Intersections)

△ Short-Term, Unscheduled


DRAFT Please Note: Errors and Omissions May Exist. Contact the VTrans Mapping Section with questions or concerns.

DISTRICT TOWN ROUTE CASTLETON VT-30

Page Total Mileage: 6.566 mi





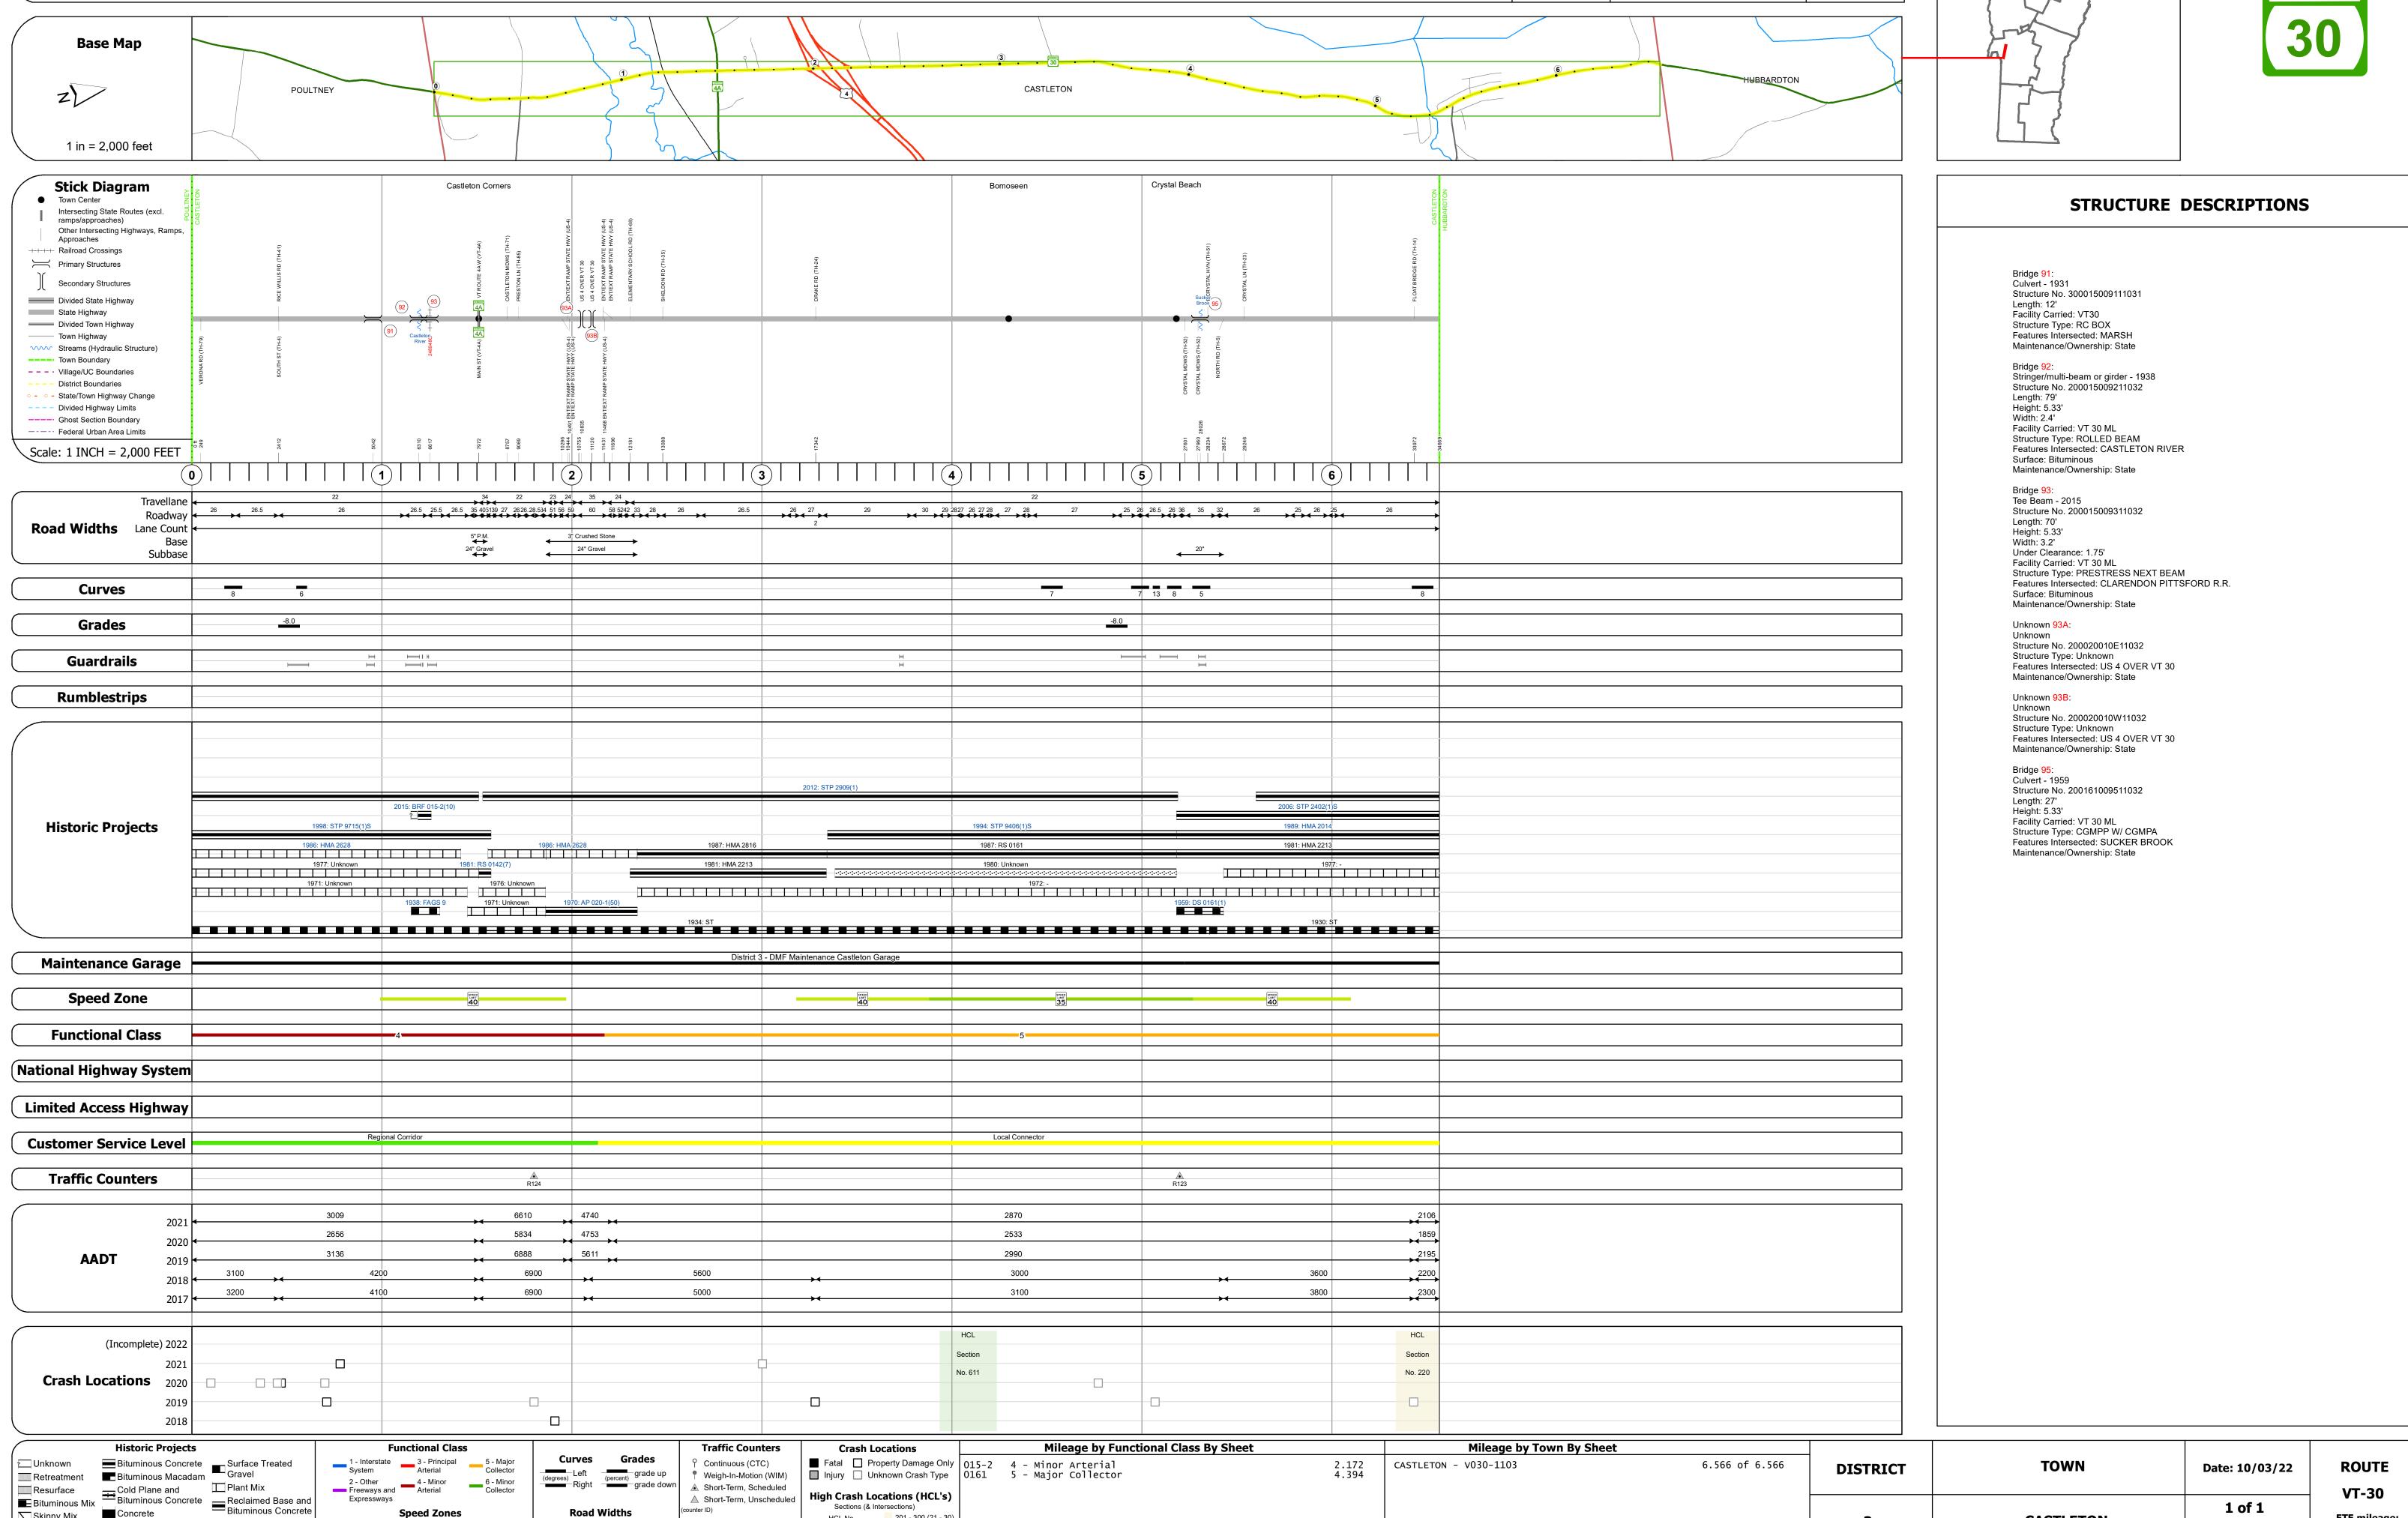

Page Total Mileage: 6.566 mi

Skinny Mix Concrete

⊡ Bituminous Seal **G**ravel

VT-30

ETE mileage:

74.243 to 80.809