





Route Log and Progress Chart

DRAFT

Please Note: Errors and Omissions May Exist.
Contact the VTrans Mapping Section with questions or concerns.

DISTRICT	TOWN	ROUTE
2	JAMAICA	VT-30

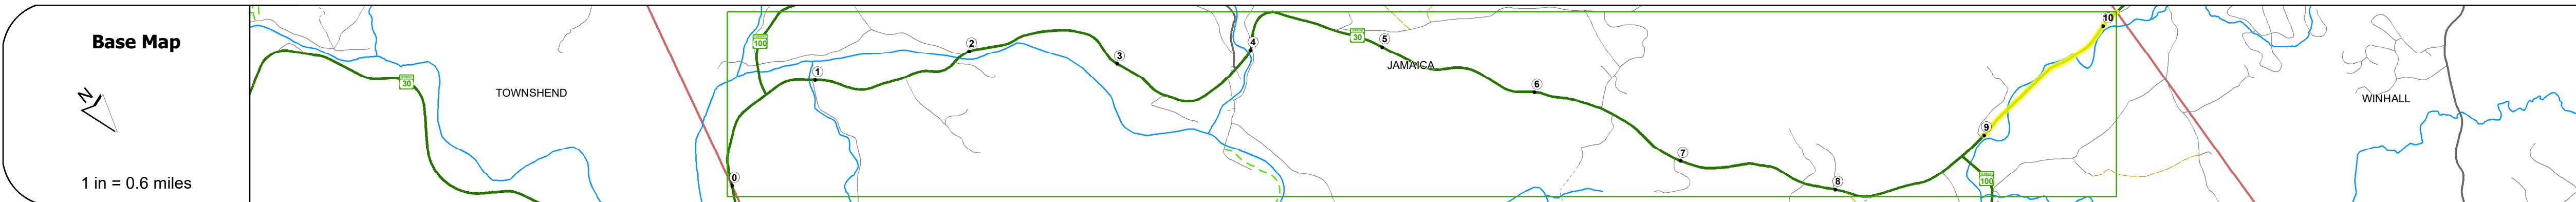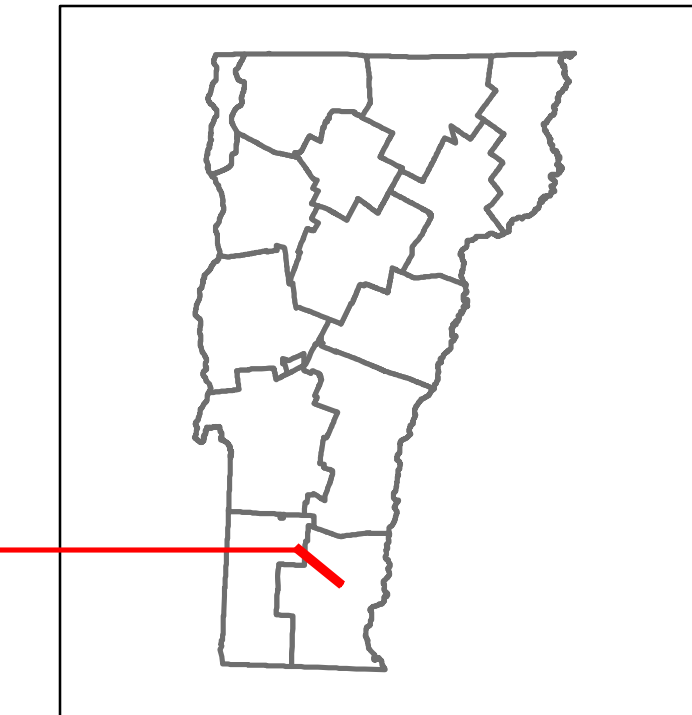

STRUCTURE DESCRIPTIONS

Bridge 40:
Stringer/multi-beam or girder - 1986
Structure No. 200015004013092
Length: 99'
Height: 5.33'
Width: 3.3'
Facility Carried: VT 30 ML
Structure Type: ROLLED BEAM
Features Intersected: WINHALL RIVER
Surface: Bituminous
Maintenance/Ownership: State

Bridge 42:
Stringer/multi-beam or girder - 1930
Structure No. 200015004213092
Length: 108'
Height: 5.33'
Width: 3.3'
Facility Carried: VT 30 ML
Structure Type: 2 SPAN ROLLED BEAM
Features Intersected: WINHALL RIVER
Surface: Bituminous
Maintenance/Ownership: State

Road Widths	Travellane: 22'
Roadway	30'
Lane Count	2
Base	3" PM
Subbase	2" Gravel

Curves	4.8, 6.4, 2.9, 5.2, 2.5
---------------	-------------------------

Grades	
---------------	--

Guardrails	
-------------------	--

Rumblestrips	
---------------------	--

Historic Projects	<ul style="list-style-type: none"> 1998: STP 9519(1)S 1988: HMA 2618 1998: BRP 015-1(8)S 1982: HMA 2251 1980: F BHP 015-1(4)S 1950: FH 7.A
--------------------------	--

Maintenance Garage	District 2 - DMF Maintenance Londonderry Garage
---------------------------	---

Speed Zone	40
-------------------	----

Functional Class	4 - Minor Arterial
-------------------------	--------------------

National Highway System	
--------------------------------	--

Limited Access Highway	
-------------------------------	--

Customer Service Level	Regional Corridor
-------------------------------	-------------------

Traffic Counters	X120
-------------------------	------

AADT	2021: 3359
	2020: 2965
	2019: 3501
	2018: 3500
	2017: 3500

Crash Locations	(Incomplete) 2022: <input type="checkbox"/>
	2021: <input type="checkbox"/>
	2020: <input type="checkbox"/>
	2019: <input type="checkbox"/>
	2018: <input type="checkbox"/>

Historic Projects <ul style="list-style-type: none"> Unknown Retreatment Resurface Bituminous Mix Skinny Mix Bituminous Seal 	Functional Class <ul style="list-style-type: none"> 1 - Interstate System 2 - Other 3 - Principal Arterial 4 - Minor Arterial 5 - Major Collector 6 - Minor Collector 	Curves <ul style="list-style-type: none"> Left (degrees) Right (degrees) 	Grades <ul style="list-style-type: none"> Left (percent) Right (percent) grade up grade down 	Traffic Counters <ul style="list-style-type: none"> Continuous (CTC) Weight-In-Motion (WIM) Short-Term, Scheduled Short-Term, Unscheduled 	Crash Locations <ul style="list-style-type: none"> Fatal Injury Property Damage Only Unknown Crash Type 	High Crash Locations (HCL's) Sections (& Intersections) HCL No. 1-100 (1-10), 101-200 (11-20), 201-300 (21-30), 301-400 (31-40), 401-800 (41-113)	Mileage by Functional Class By Sheet 015-1 4 - Minor Arterial 1.119	Mileage by Town By Sheet JAMAICA - V030-1309 1.119 of 10.119	DISTRICT 2	TOWN JAMAICA	Date: 10/03/22	ROUTE VT-30 ETE mileage: 30.696 to 31.815
							AADT (AADT)	Page Total Mileage: 1.119 mi	Page Total Mileage: 1.119 mi	2 of 2 TWN mileage: 9.0 to 10.119		

For More Information Contact - Vermont Agency of Transportation, Policy, Planning and Intermodal Development Division - Mapping Section, 219 North Main Street, Barre, VT 05641 Telephone: 802-828-2600.