




Route Log and Progress Chart

DRAFT


Please Note: Errors and Omissions May Exist.
Contact the VTrans Mapping Section with questions or concerns.

DISTRICT	TOWN	ROUTE
8	FAIRFIELD	VT-36

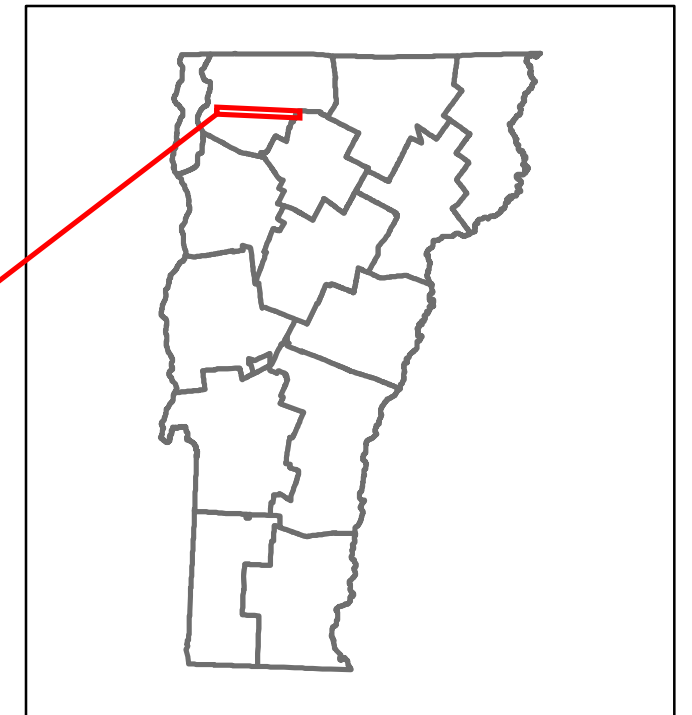

Base Map


1 in = 0.9 miles

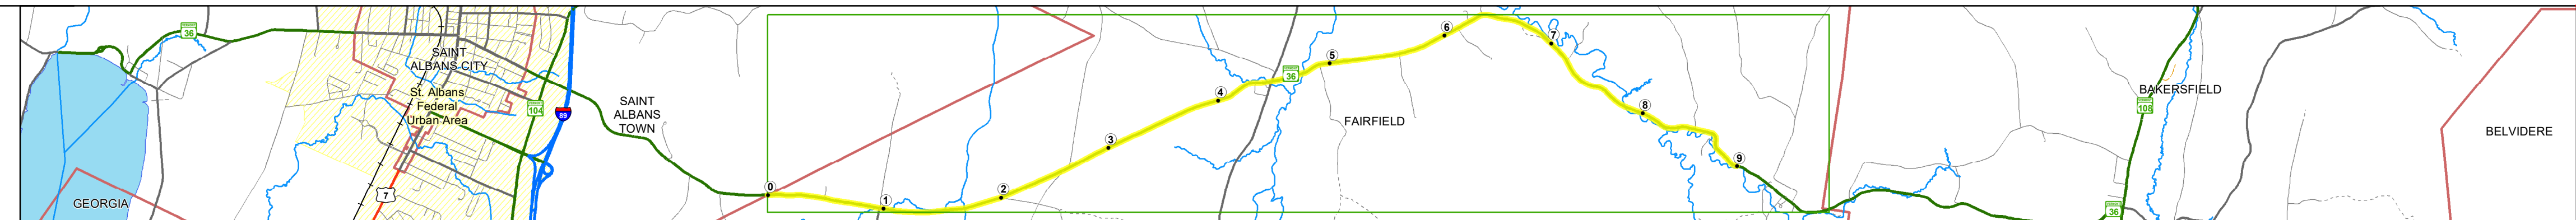

Stick Diagram


- Town Center
- Intersecting State Routes (excl. ramps/approaches)
- Other Intersecting Highways, Ramps, Approaches
- Railroad Crossings
- Primary Structures
- Secondary Structures
- Divided State Highway
- State Highway
- Divided Town Highway
- Town Highway
- Streams (Hydraulic Structure)
- Town Boundary
- Village/IC Boundaries
- District Boundaries
- State/Town Highway Change
- Divided Highway Limits
- Ghost Section Boundary
- Federal Urban Area Limits

Scale: 1 INCH = 2,000 FEET

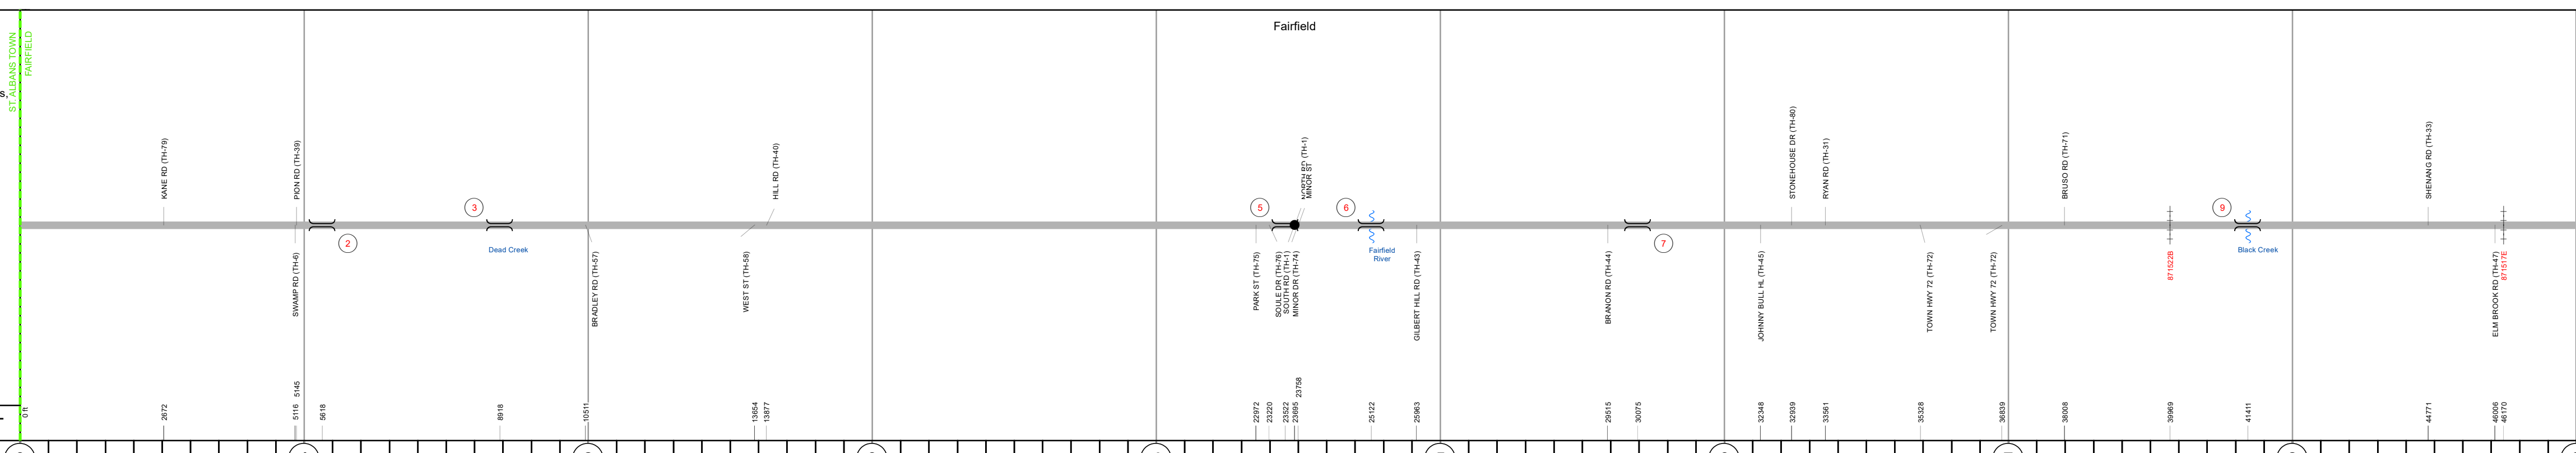

Road Widths

Travellane
Roadway
Lane Count
Base
Subbase

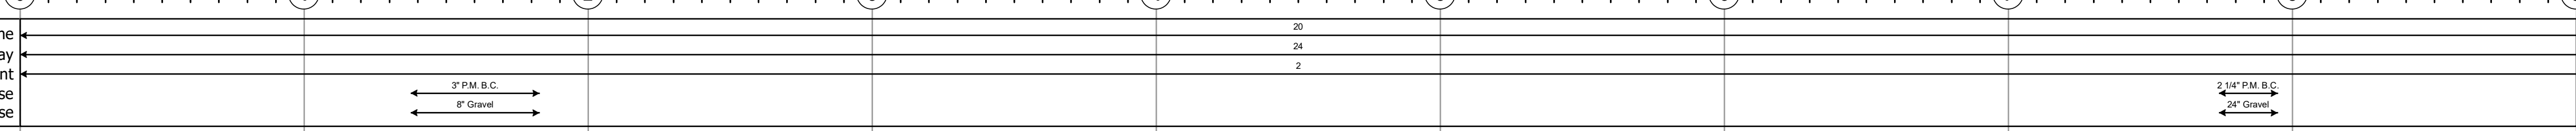

Curves




Grades




Guardrails




Rumblestrips

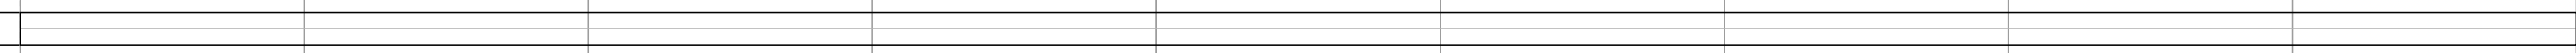


Historic Projects

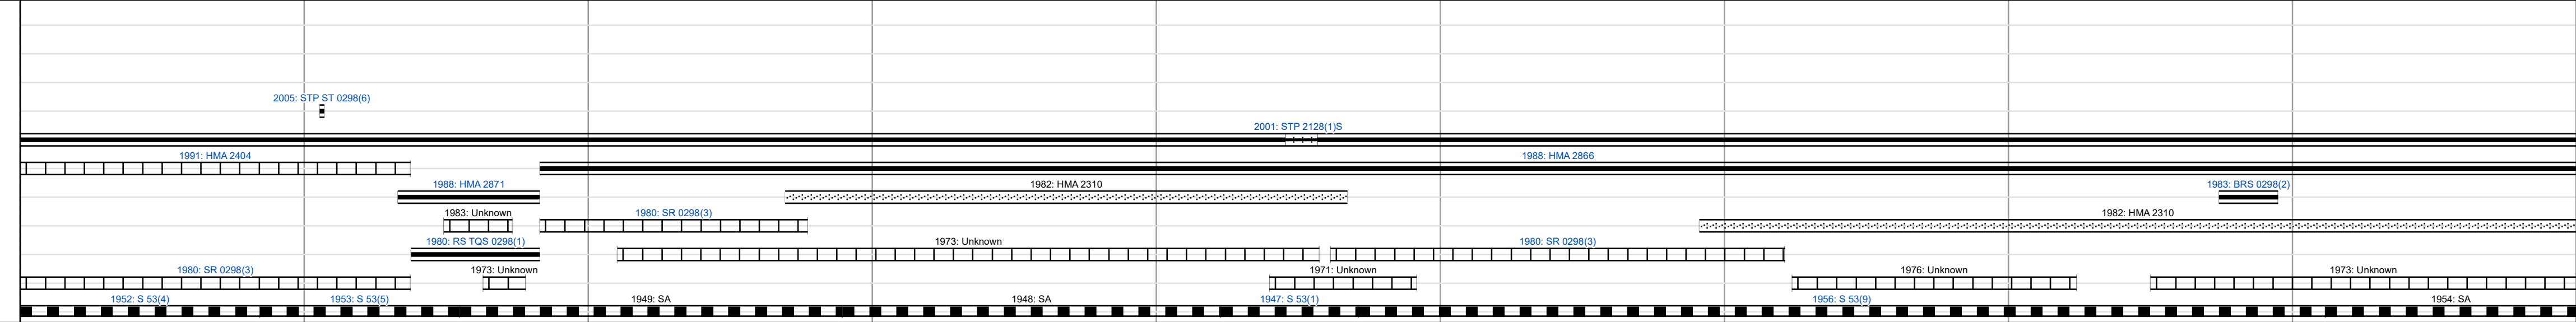

Maintenance Garage

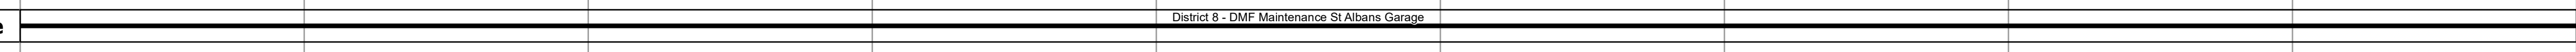


Speed Zone

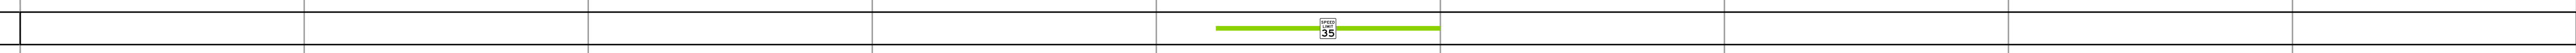


Functional Class




National Highway System

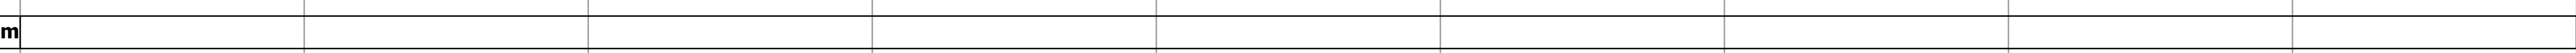

Limited Access Highway

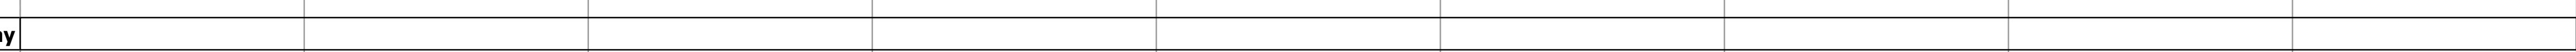

Customer Service Level

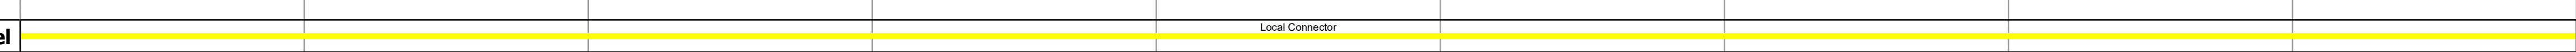


Traffic Counters



AADT

2021	2873	1709
2020	2535	1508
2019	2993	1780
2018	3000	1800
2017	3000	1800

Crash Locations

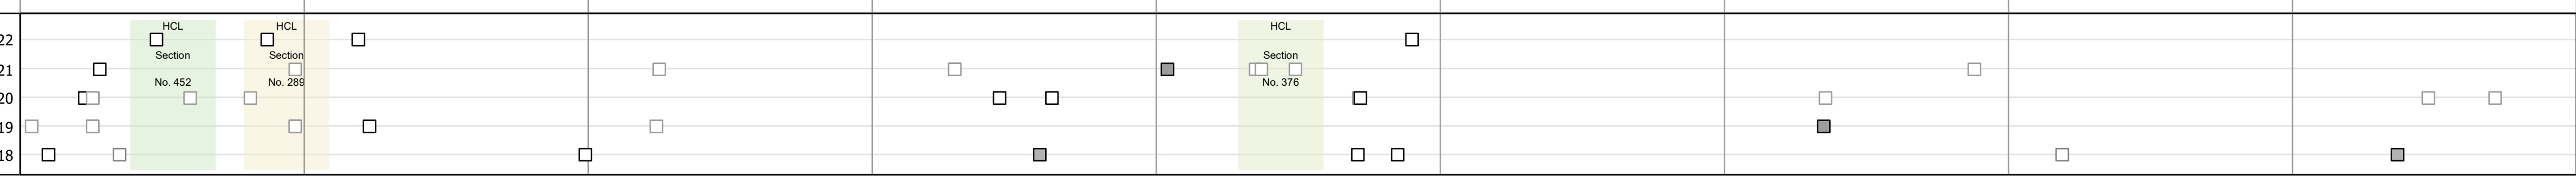

STRUCTURE DESCRIPTIONS

Bridge 2:
Slab - 2005
Structure No. 300298000206051
Length: 21'
Width: 27'
Facility Carried: VT36
Structure Type: CONCRETE SLAB
Features Intersected: BROOK
Maintenance/Ownership: State

Bridge 3:
Culvert - 2012
Structure No. 300298000306051
Length: 18'
Facility Carried: VT36
Structure Type: SEGMENTAL RC BOX
Features Intersected: DEAD CREEK
Maintenance/Ownership: State

Bridge 5:
Culvert - 1947
Structure No. 300298000506051
Length: 6'
Facility Carried: VT36
Structure Type: ACCUMPP
Features Intersected: BROOK
Maintenance/Ownership: State

Bridge 6:
Stringer/multi-beam or girder - 1955
Structure No. 200298000606052
Length: 89'
Height: 5.33'
Width: 2.8'
Facility Carried: VT 36 ML
Structure Type: ROLLED BEAM
Features Intersected: FAIRFIELD RIVER
Surface: Bituminous
Maintenance/Ownership: State

Bridge 7:
Culvert - 1957
Structure No. 300298000706051
Length: 7'
Facility Carried: VT36
Structure Type: SEGMENTAL RC PIPE
Features Intersected: BROOK
Maintenance/Ownership: State

Bridge 9:
Stringer/multi-beam or girder - 1983
Structure No. 200298000906052
Length: 115'
Height: 5.33'
Width: 3.2'
Facility Carried: VT 36 ML
Structure Type: WELDED GIRDER
Features Intersected: BLACK CREEK
Surface: Bituminous
Maintenance/Ownership: State

<p>Historic Projects</p> <ul style="list-style-type: none"> Unknown Retreatment Resurface Bituminous Mix Skinny Mix Bituminous Seal 	<p>Functional Class</p> <ul style="list-style-type: none"> 1 - Interstate System 2 - Other 3 - Principal Arterial 4 - Minor Arterial 5 - Major Collector 6 - Minor Collector 	<p>Curves</p> <ul style="list-style-type: none"> Left (degrees) Right 	<p>Grades</p> <ul style="list-style-type: none"> percent grade down 	<p>Traffic Counters</p> <ul style="list-style-type: none"> Continuous (CTC) Weight-In-Motion (WIM) Short-Term, Scheduled Short-Term, Unscheduled 	<p>Crash Locations</p> <ul style="list-style-type: none"> Fatal Injury Property Damage Only Unknown Crash Type 	<p>Mileage by Functional Class By Sheet</p> <p>0298 5 - Major collector 9.000</p>	<p>Mileage by Town By Sheet</p> <p>FAIRFIELD - V036-0605 9.0 of 9.989</p>	<p>DISTRICT</p> <p>8</p>	<p>TOWN</p> <p>FAIRFIELD</p>	<p>Date: 10/03/22</p>	<p>ROUTE</p> <p>VT-36</p> <p>ETE mileage: 6.707 to 15.707</p>
--	---	--	--	---	---	--	--	---------------------------------	-------------------------------------	------------------------------	--