





Route Log and Progress Chart

DRAFT

Please Note: Errors and Omissions May Exist.
Contact the VTrans Mapping Section with questions or concerns.

DISTRICT	TOWN	ROUTE
6	BARRE CITY	VT-62

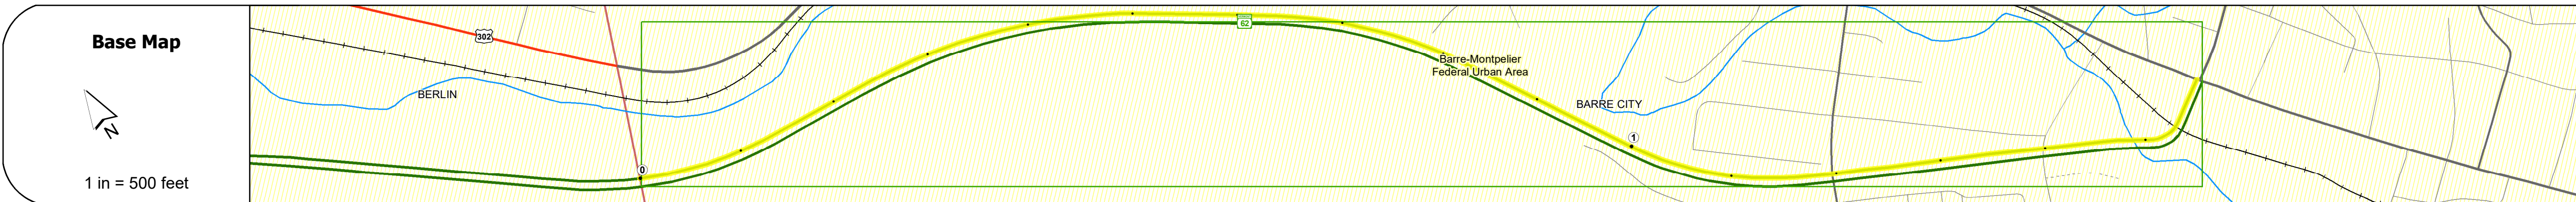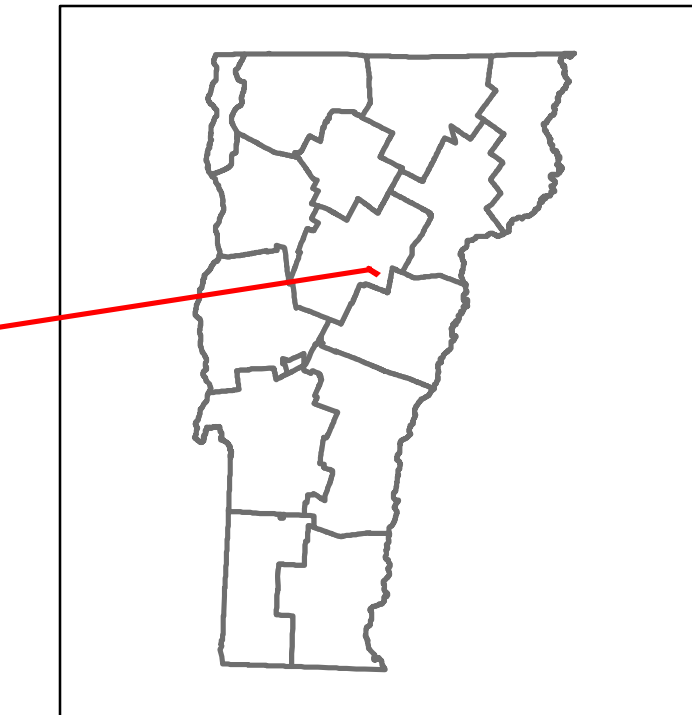

Road Widths	Travellane: 24, 24 Roadway: 27, 26, 26 Lane Count: 2, 2, 2 Base: 2, 2, 2 Subbase: 2, 2, 2
-------------	---

Curves	3, 1.9, 2.5, 3.5, 35
--------	----------------------

Grades	
--------	--

Guardrails	
------------	--

Rumblestrips	
--------------	--

Historic Projects	<ul style="list-style-type: none"> 2015: IM SURF(44) 2006: STP-22311106 1991: F 026-1(33) 1974: U F 026-1(14)
-------------------	---

Maintenance Garage	District 6 - DMF Maintenance No. Montpelier Garage
--------------------	--

Speed Zone	
------------	--

Functional Class	2
------------------	---

National Highway System	
-------------------------	--

Limited Access Highway	
------------------------	--

Customer Service Level	Arterial Highway
------------------------	------------------

Traffic Counters	
------------------	--

AADT	2021 2020 2019 2018 2017
------	--------------------------------------

Crash Locations	(Incomplete) 2022 2021 2020 2019 2018
-----------------	---

STRUCTURE DESCRIPTIONS

Bridge 11:
Stringer/multi-beam or girder - 1974
Structure No. 200026001112012
Length: 96'
Height: 5.33'
Width: 6.8'
Under Clearance: 1.25'
Facility Carried: VT 62 RAMP
Structure Type: ROLLED BEAM
Features Intersected: VT 62 OVER BLACKWELL ST
Surface: Bituminous
Maintenance/Ownership: State

Bridge 12:
Culvert - 1974
Structure No. 200026001212012
Length: 64'
Height: 5.33'
Facility Carried: VT 62 RAMP
Structure Type: TWIN CELL RC BOX
Features Intersected: STEVENS BRANCH
Maintenance/Ownership: State

Historic Projects <ul style="list-style-type: none"> Unknown Retreatment Resurface Bituminous Mix Skinny Mix Bituminous Seal 	Functional Class <ul style="list-style-type: none"> 1 - Interstate System 2 - Other 3 - Principal Arterial 4 - Minor Arterial 5 - Major Collector 6 - Minor Collector 	Curves <ul style="list-style-type: none"> Left (degrees) Right (degrees) 	Grades <ul style="list-style-type: none"> Left (percent) Right (percent) 	Traffic Counters <ul style="list-style-type: none"> Continuous (CTC) Weight-In-Motion (WIM) Short-Term, Scheduled Short-Term, Unscheduled 	Crash Locations <ul style="list-style-type: none"> Fatal Injury Property Damage Only Unknown Crash Type 	Mileage by Functional Class By Sheet 026-1 2 - Other Freeways and Expressways 1.585 Page Total Mileage: 1.585 mi	Mileage by Town By Sheet BARRE CITY - V062-1201w 1.585 of 1.585 Page Total Mileage: 1.585 mi	DISTRICT 6	TOWN BARRE CITY	Date: 10/03/22	ROUTE VT-62 ETE mileage: 2.934 to 4.519
--	---	--	--	---	---	--	--	----------------------	---------------------------	-----------------------	--

For More Information Contact - Vermont Agency of Transportation, Policy, Planning and Intermodal Development Division - Mapping Section, 219 North Main Street, Barre, VT 05641 Telephone: 802-828-2600.