



DISTRICT	TOWN	ROUTE
6	BERLIN	VT-63

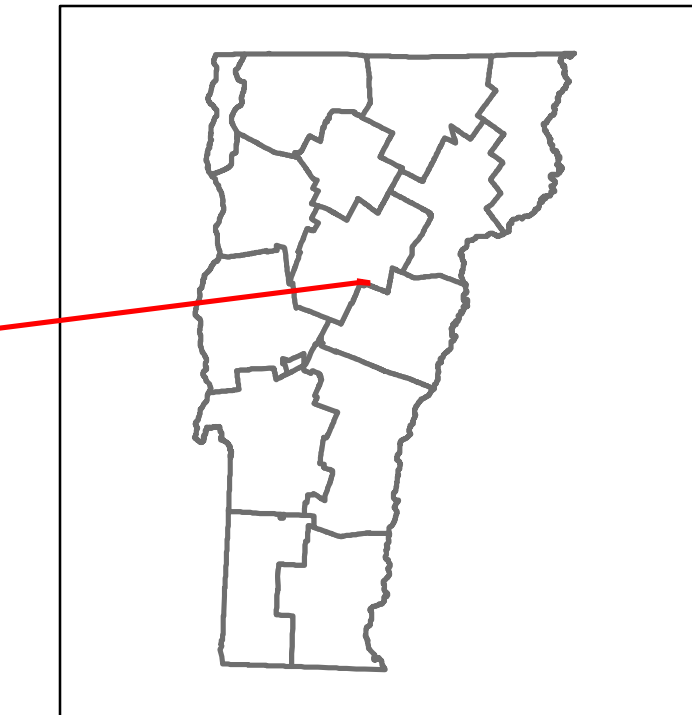

Base Map

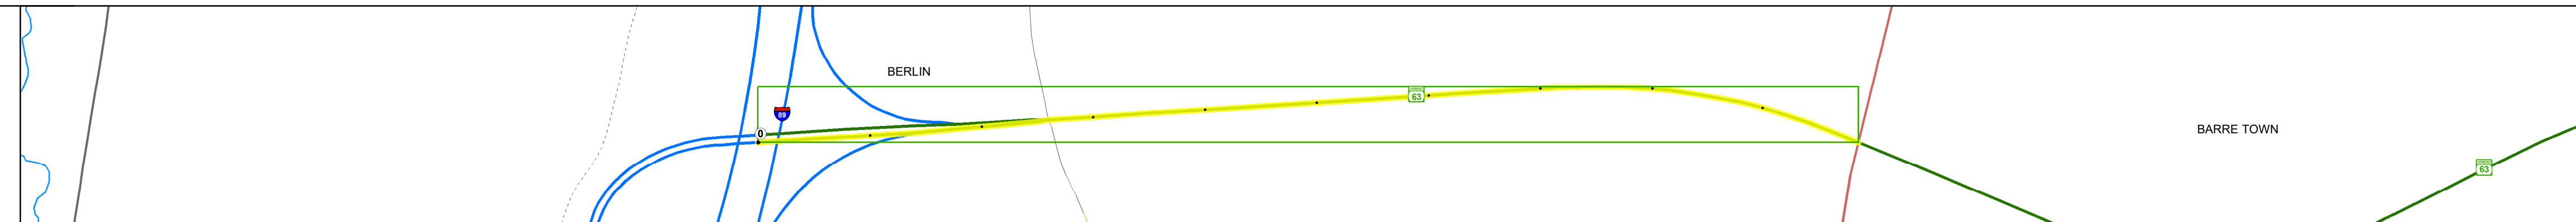

Stick Diagram

- Town Center
- Intersecting State Routes (excl. ramps/approaches)
- Other Intersecting Highways, Ramps, Approaches
- Railroad Crossings
- Primary Structures
- Secondary Structures
- Divided State Highway
- State Highway
- Divided Town Highway
- Town Highway
- Streams (Hydraulic Structure)
- Town Boundary
- Village/IC Boundaries
- District Boundaries
- State/Town Highway Change
- Divided Highway Limits
- Ghost Section Boundary
- Federal Urban Area Limits

Scale: 1 INCH = 2,000 FEET



STRUCTURE DESCRIPTIONS

Unknown 1A:
Unknown
Structure No. 200089036N12032
Structure Type: Unknown
Features Intersected: 1 89 OVER VT 63
Maintenance/Ownership: State

Road Widths	<table border="1"> <tr> <td>Travellane</td> <td>26</td> <td>24</td> <td>22</td> <td>35</td> </tr> <tr> <td>Roadway</td> <td>48</td> <td>51</td> <td>37</td> <td>48</td> </tr> <tr> <td>Lane Count</td> <td>1</td> <td></td> <td></td> <td>3</td> </tr> <tr> <td>Base</td> <td colspan="2">Crushed Stone</td> <td colspan="2">3" Crushed Stone</td> </tr> <tr> <td>Subbase</td> <td colspan="2">24" Crushed Rock</td> <td colspan="2"></td> </tr> </table>	Travellane	26	24	22	35	Roadway	48	51	37	48	Lane Count	1			3	Base	Crushed Stone		3" Crushed Stone		Subbase	24" Crushed Rock			
Travellane	26	24	22	35																						
Roadway	48	51	37	48																						
Lane Count	1			3																						
Base	Crushed Stone		3" Crushed Stone																							
Subbase	24" Crushed Rock																									

Curves	
---------------	--

Grades	-5.0
---------------	------

Guardrails	
-------------------	--

Rumblestrips	
---------------------	--

Historic Projects	<ul style="list-style-type: none"> 2016: STP 2043(1) 1996: STP 657(1)S C2 1996: STP 657(1)S C1 1985: F 042-1(1)S 1979: F 137-1(4)
--------------------------	--

Maintenance Garage	District 6 - DMF Maintenance Williamstown Garage
---------------------------	--

Speed Zone	55
-------------------	----

Functional Class	4
-------------------------	---

National Highway System	
--------------------------------	--

Limited Access Highway	Partial
-------------------------------	---------

Customer Service Level	Regional Corridor
-------------------------------	-------------------

Traffic Counters	WS84
-------------------------	------

AADT	<table border="1"> <tr> <td>2021</td> <td>2390</td> <td>5355</td> </tr> <tr> <td>2020</td> <td>2155</td> <td>4728</td> </tr> <tr> <td>2019</td> <td>2544</td> <td>5580</td> </tr> <tr> <td>2018</td> <td>2600</td> <td>5600</td> </tr> <tr> <td>2017</td> <td>2500</td> <td>5500</td> </tr> </table>	2021	2390	5355	2020	2155	4728	2019	2544	5580	2018	2600	5600	2017	2500	5500
2021	2390	5355														
2020	2155	4728														
2019	2544	5580														
2018	2600	5600														
2017	2500	5500														

Crash Locations	<table border="1"> <tr> <td>(Incomplete) 2022</td> <td></td> </tr> <tr> <td>2021</td> <td></td> </tr> <tr> <td>2020</td> <td></td> </tr> <tr> <td>2019</td> <td></td> </tr> <tr> <td>2018</td> <td></td> </tr> </table>	(Incomplete) 2022		2021		2020		2019		2018	
(Incomplete) 2022											
2021											
2020											
2019											
2018											

<p>Historic Projects</p> <ul style="list-style-type: none"> Unknown Retreatment Resurface Bituminous Mix Skippy Mix Bituminous Seal <p>Indicated plans available - http://vtransmap01.aot.state.vt.us/rp/dcr/DWebstore/</p>	<p>Functional Class</p> <ul style="list-style-type: none"> 1 - Interstate System 2 - Other Freeways and Expressways 3 - Principal Arterial 4 - Minor Arterial 5 - Major Collector 6 - Minor Collector 	<p>Curves</p> <ul style="list-style-type: none"> Left (degrees) Right (degrees) 	<p>Grades</p> <ul style="list-style-type: none"> Left (percent) Right (percent) grade up grade down 	<p>Traffic Counters</p> <ul style="list-style-type: none"> Continuous (CTC) Weigh-In-Motion (WIM) Short-Term, Scheduled Short-Term, Unscheduled 	<p>Crash Locations</p> <ul style="list-style-type: none"> Fatal Injury Property Damage Only Unknown Crash Type <p>High Crash Locations (HCL's)</p> <p>Sections (& Intersections)</p> <p>HCL No. 201 - 300 (21 - 30)</p> <p>1 - 100 (1 - 10) 301 - 400 (31 - 40)</p> <p>101 - 200 (11 - 20) 401 - 800 (41 - 113)</p>	<p>Mileage by Functional Class By Sheet</p> <p>042-1 4 - Minor Arterial 0.991</p>	<p>Mileage by Town By Sheet</p> <p>BERLIN - V063-1203 0.991 of 0.991</p>	<p>DISTRICT</p> <p>6</p>	<p>TOWN</p> <p>BERLIN</p>	<p>Date: 10/03/22</p>	<p>ROUTE</p> <p>VT-63</p> <p>ETE mileage: 0.0 to 0.991</p>
						<p>Page Total Mileage: 0.991 mi</p>		<p>Page Total Mileage: 0.991 mi</p>		<p>1 of 1</p> <p>TWN mileage: 0.0 to 0.991</p>	