
## **Route Log and Progress Chart**

**DRAFT** Please Note: Errors and Omissions May Exist. Contact the VTrans Mapping Section with questions or concerns.

**DISTRICT ROUTE TOWN** ROCHESTER VT-73

Page Total Mileage: 8.782 mi

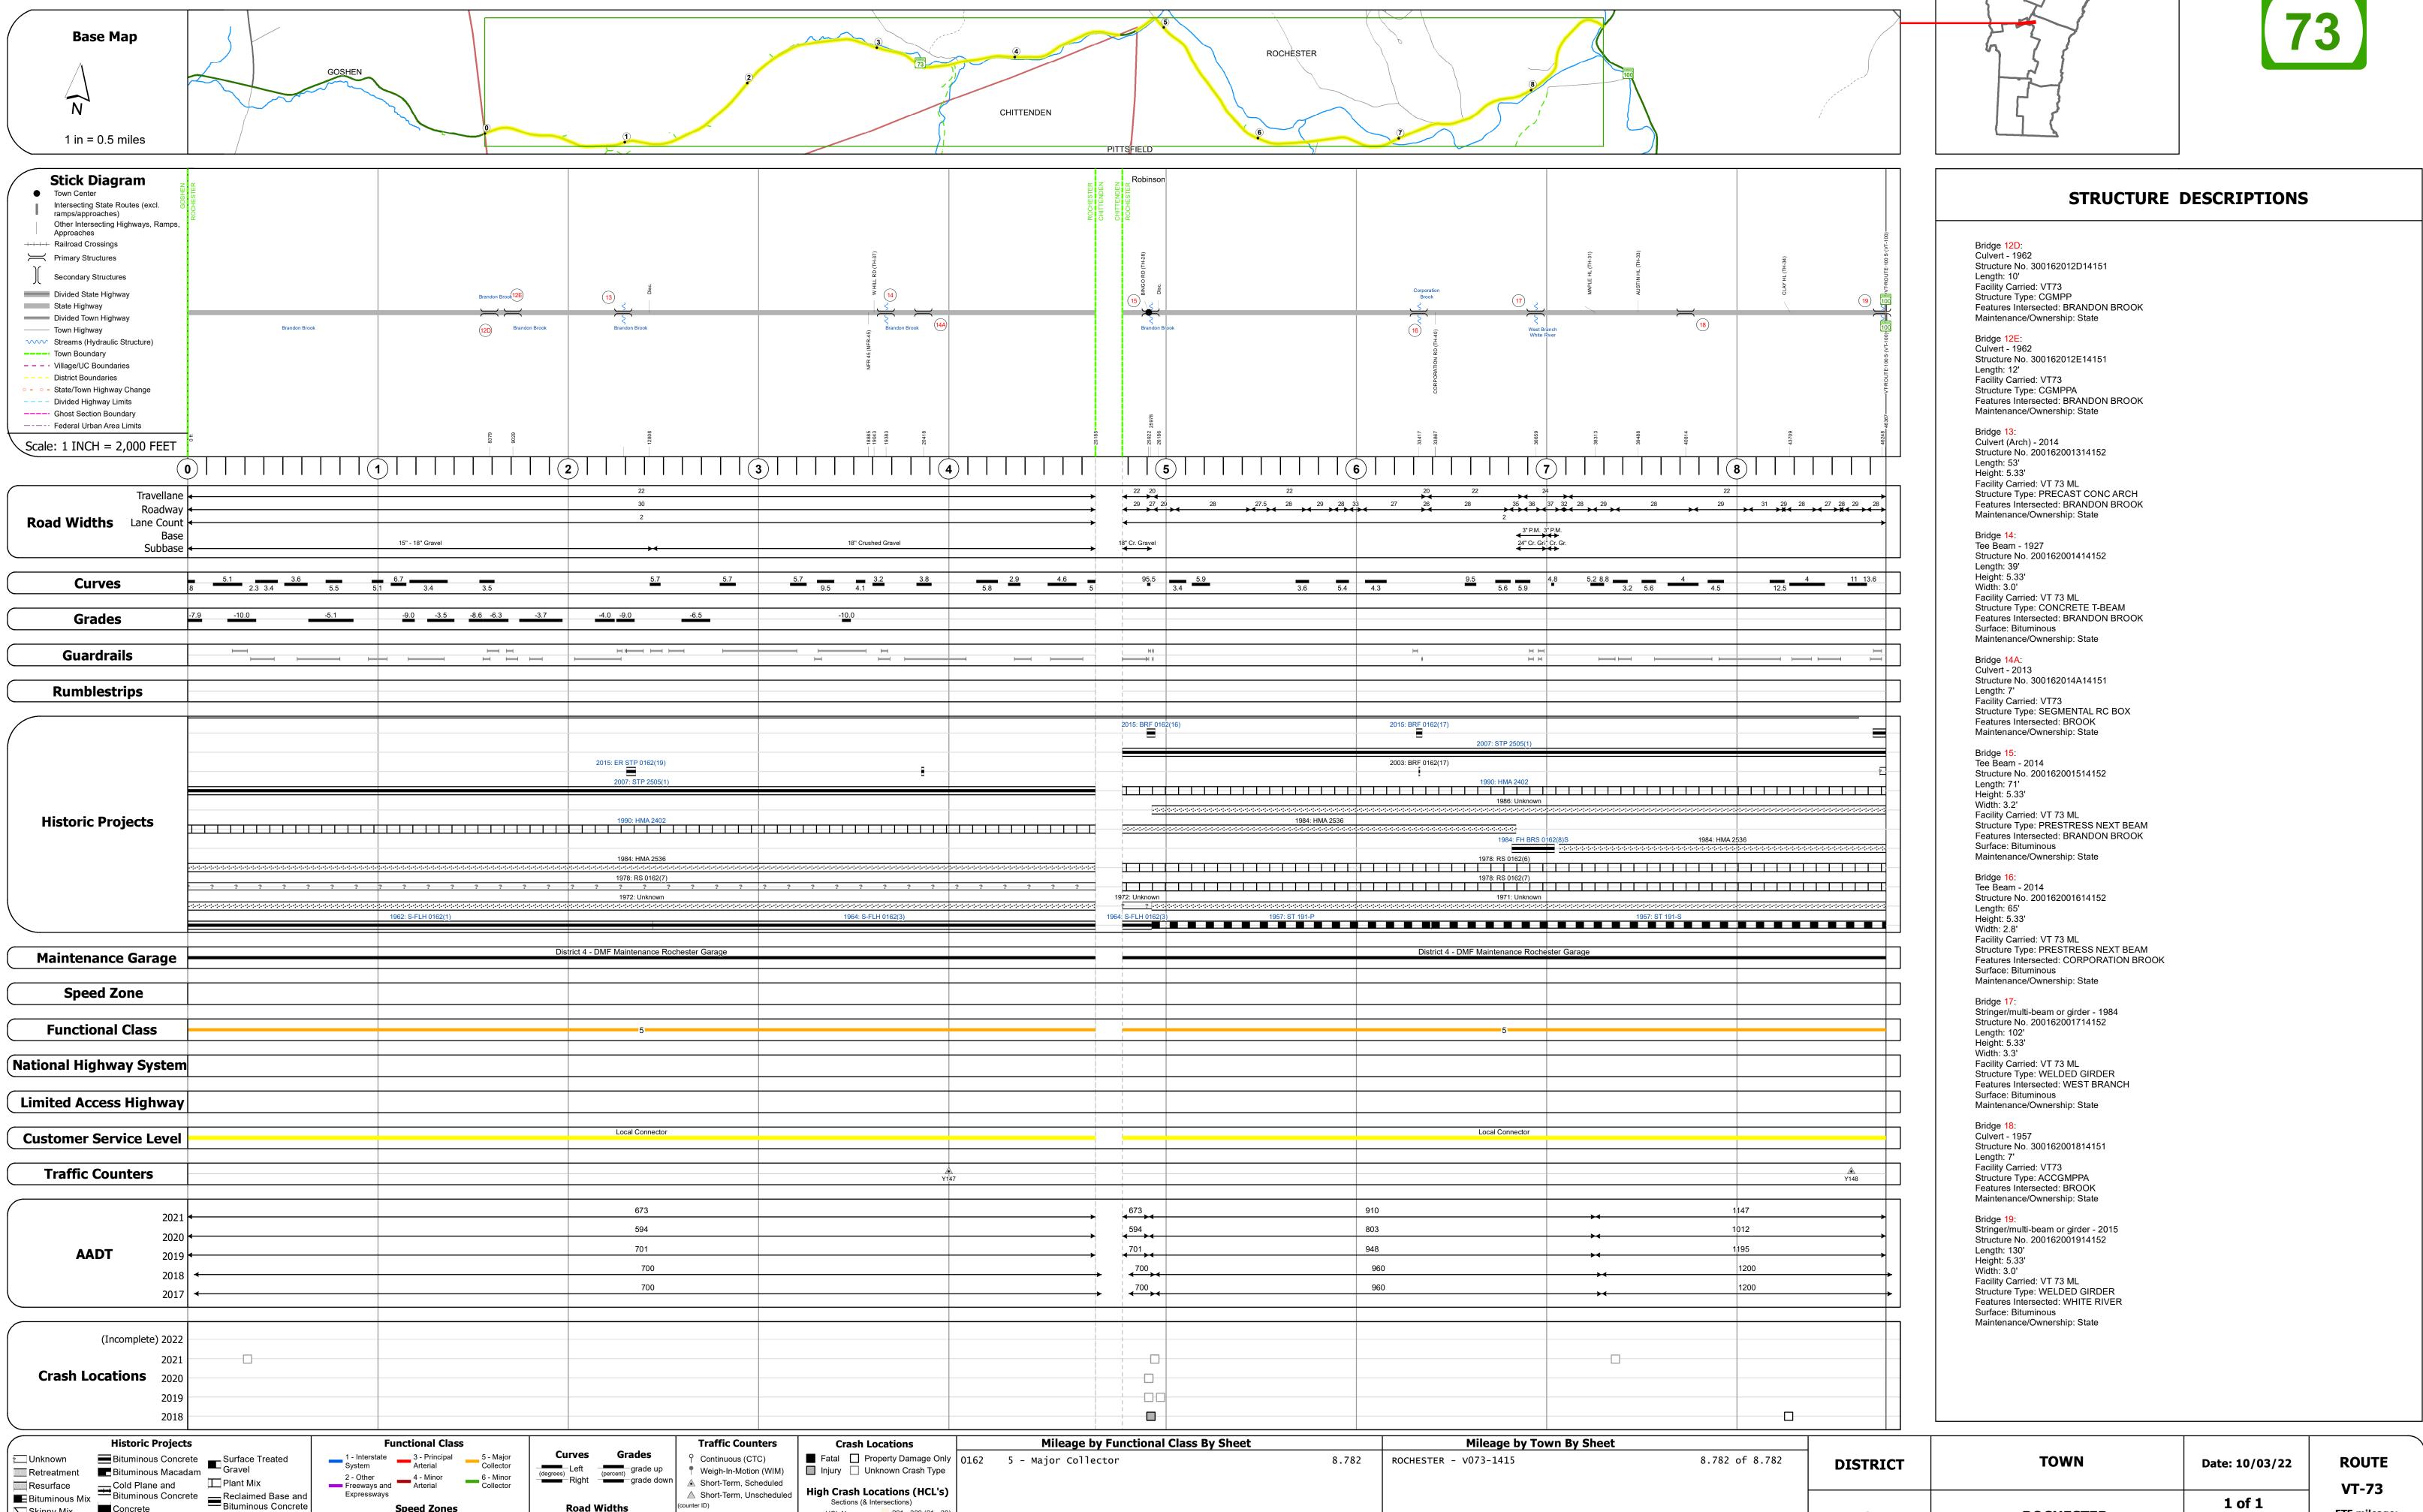



Page Total Mileage: 8.782 mi

**Road Widths** 

Speed Zones

△ Short-Term, Unscheduled

Sections (& Intersections)

HCL No. 201 - 300 (21 - 30)

1 - 100 (1 - 10) 301 - 400 (31 - 40)

Expressways

■ Bituminous Mix

Skinny Mix Concrete

Bituminous Seal Gravel

24.181 to 28.193