





# Route Log and Progress Chart

**DRAFT**

Please Note: Errors and Omissions May Exist.  
Contact the VTrans Mapping Section with questions or concerns.

DISTRICT	TOWN	ROUTE
8	SHELDON	VT-78

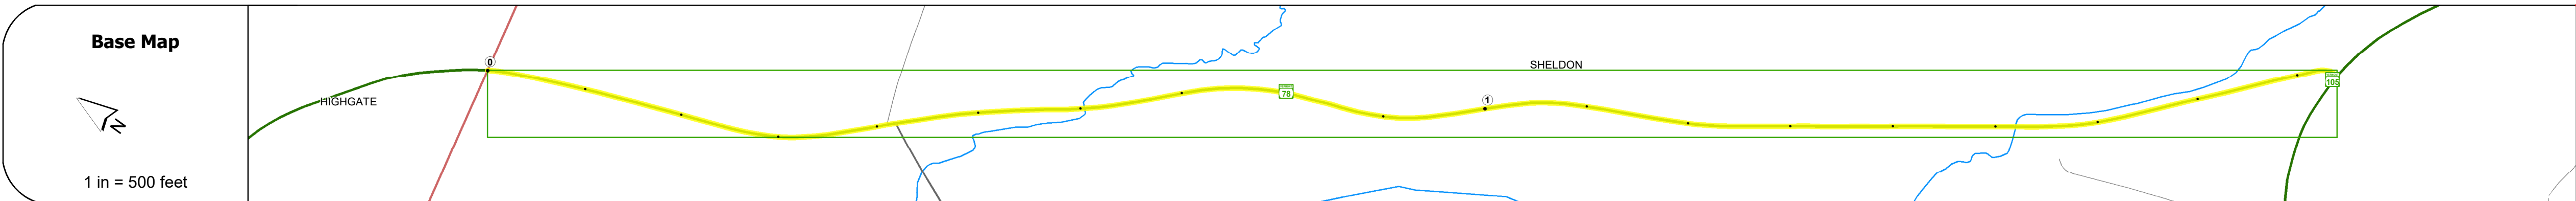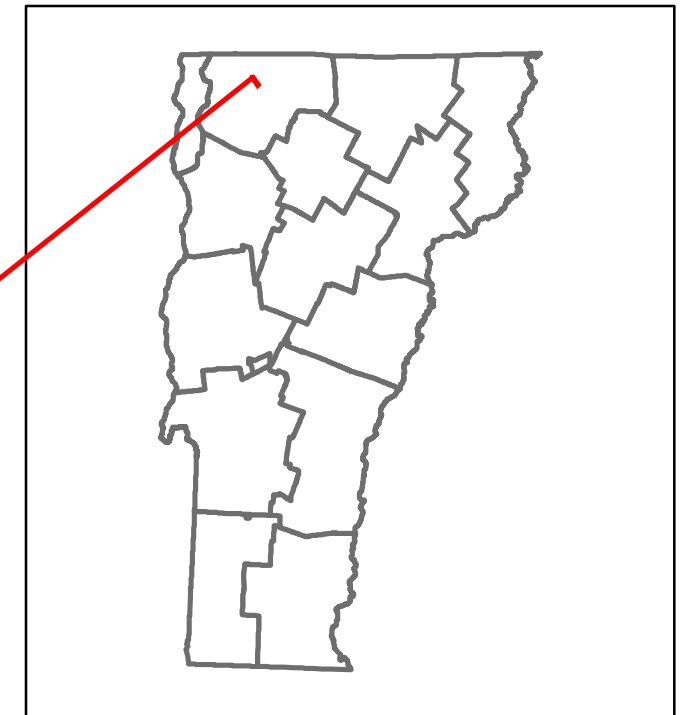

## STRUCTURE DESCRIPTIONS

**Bridge 14:**  
Culvert - 1956  
Structure No. 300296001406141  
Length: 8'  
Facility Carried: VT78  
Structure Type: RC BOX  
Features Intersected: BROOK  
Maintenance/Ownership: State

**Bridge 16:**  
Culvert - 1958  
Structure No. 300296001606141  
Length: 13'  
Facility Carried: VT78  
Structure Type: RC BOX  
Features Intersected: MCGOWAN BROOK  
Maintenance/Ownership: State

Road Widths	Travellane: 28, 26.5, 26, 26.5, 26 Roadway: 28, 26.5, 26, 26.5, 26 Lane Count: 2 Base Subbase
-------------	---

Curves	3, 5, 3, 4, 5, 3
--------	------------------

Grades	-5.0
--------	------

Guardrails	H, H
------------	------

Rumblestrips	
--------------	--



Maintenance Garage	District 8 - DMF Maintenance Highgate Garage
--------------------	--

Speed Zone	
------------	--

Functional Class	5
------------------	---

National Highway System	
-------------------------	--

Limited Access Highway	
------------------------	--

Customer Service Level	Local Connector
------------------------	-----------------

Traffic Counters	F35
------------------	-----

AADT	2021: 1642 2020: 1449 2019: 1711 2018: 1600, 1700 2017: 1600, 1700
------	--

Crash Locations	(Incomplete) 2022, 2021, 2020, 2019, 2018
-----------------	---

<b>Historic Projects</b> <ul style="list-style-type: none"> <li>Unknown</li> <li>Retreatment</li> <li>Resurface</li> <li>Bituminous Mix</li> <li>Skippy Mix</li> <li>Bituminous Seal</li> </ul>	<b>Functional Class</b> <ul style="list-style-type: none"> <li>1 - Interstate System</li> <li>2 - Other Freeways and Expressways</li> <li>3 - Principal Arterial</li> <li>4 - Minor Arterial</li> <li>5 - Major Collector</li> <li>6 - Minor Collector</li> </ul>	<b>Curves</b> <ul style="list-style-type: none"> <li>Left</li> <li>Right</li> </ul>	<b>Grades</b> <ul style="list-style-type: none"> <li>grade up</li> <li>grade down</li> </ul>	<b>Traffic Counters</b> <ul style="list-style-type: none"> <li>Continuous (CTC)</li> <li>Weight-In-Motion (WIM)</li> <li>Short-Term, Scheduled</li> <li>Short-Term, Unscheduled</li> </ul>	<b>Crash Locations</b> <ul style="list-style-type: none"> <li>Fatal</li> <li>Injury</li> <li>Property Damage Only</li> <li>Unknown Crash Type</li> </ul>	<b>Mileage by Functional Class By Sheet</b> 0296 5 - Major Collector 1.841	<b>Mileage by Town By Sheet</b> SHELDON - V078-0614 1.841 of 1.841	<b>DISTRICT</b> 8	<b>TOWN</b> SHELDON	<b>Date:</b> 10/03/22	<b>ROUTE</b> VT-78
						<b>Page Total Mileage:</b> 1.841 mi	<b>Page Total Mileage:</b> 1.841 mi	<b>1 of 1</b> TWN mileage: 0.0 to 1.841	<b>ETE mileage:</b> 19.203 to 21.044		

For More Information Contact - Vermont Agency of Transportation, Policy, Planning and Intermodal Development Division - Mapping Section, 219 North Main Street, Barre, VT 05641 Telephone: 802-828-2600.