



DISTRICT	TOWN	ROUTE
1	WHITINGHAM	VT-100

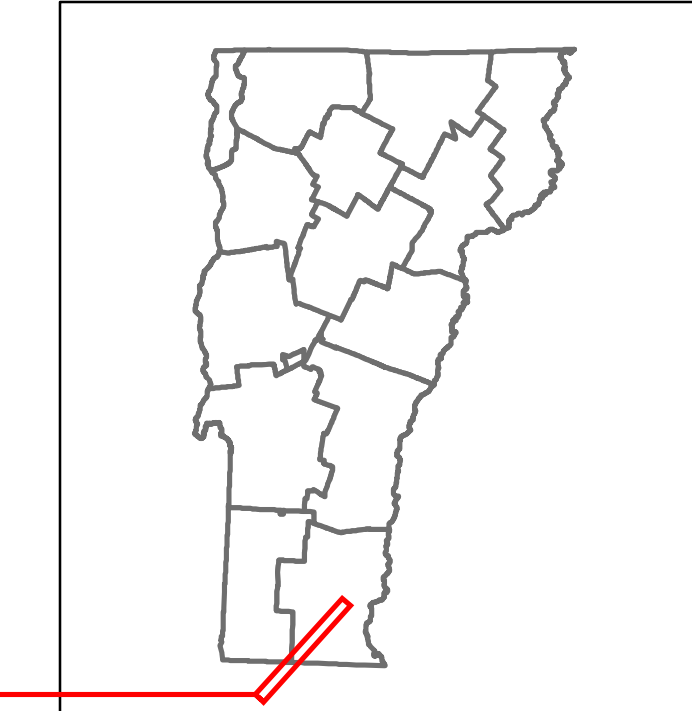

Base Map

1 in = 1.4 miles

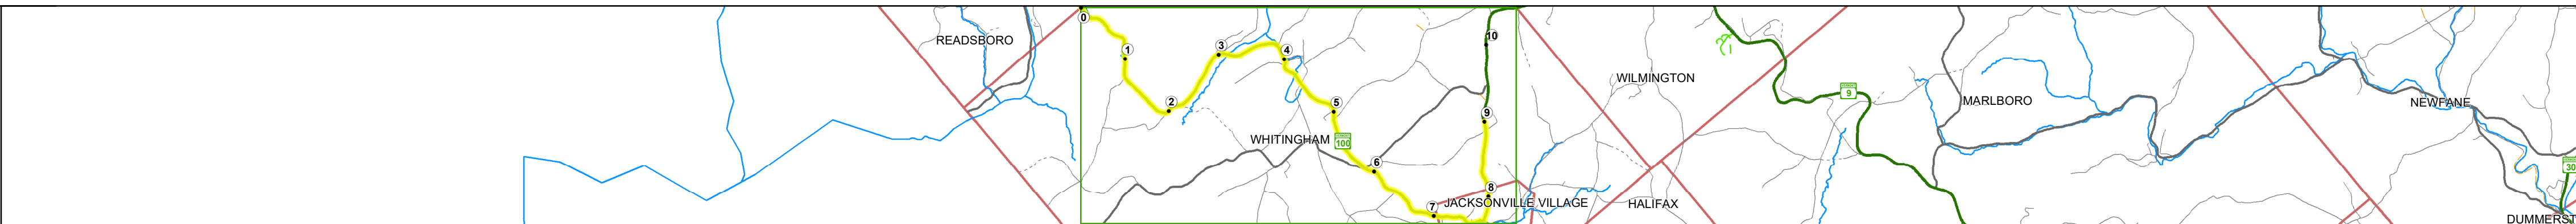

Stick Diagram


- Town Center
- Intersecting State Routes (excl. ramps/approaches)
- Other Intersecting Highways, Ramps, Approaches
- Railroad Crossings
- Primary Structures
- Secondary Structures
- Divided State Highway
- State Highway
- Divided Town Highway
- Town Highway
- Streams (Hydraulic Structure)
- Town Boundary
- Village/IC Boundaries
- District Boundaries
- State/Town Highway Change
- Divided Highway Limits
- Ghost Section Boundary
- Federal Urban Area Limits

Scale: 1 INCH = 2,000 FEET




Road Widths


Travellane
Roadway
Lane Count
Base
Subbase

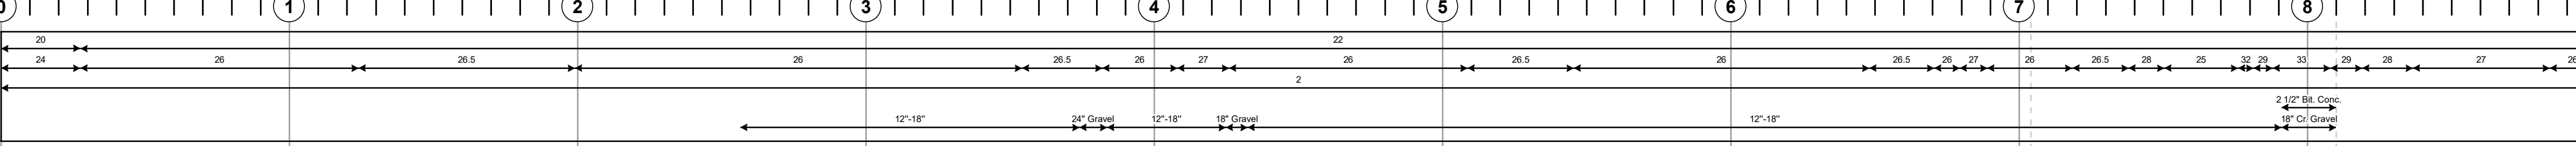

Curves

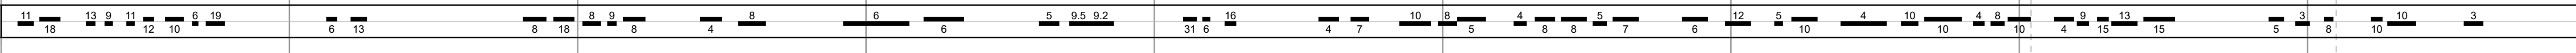


Grades

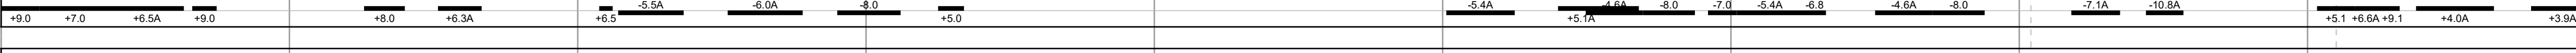


Guardrails




Rumblestrips

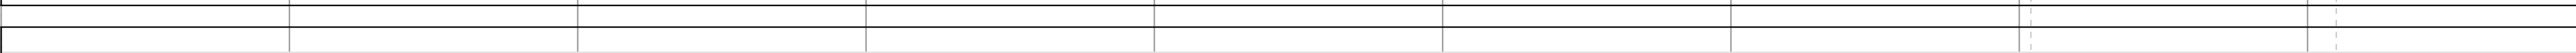


Historic Projects

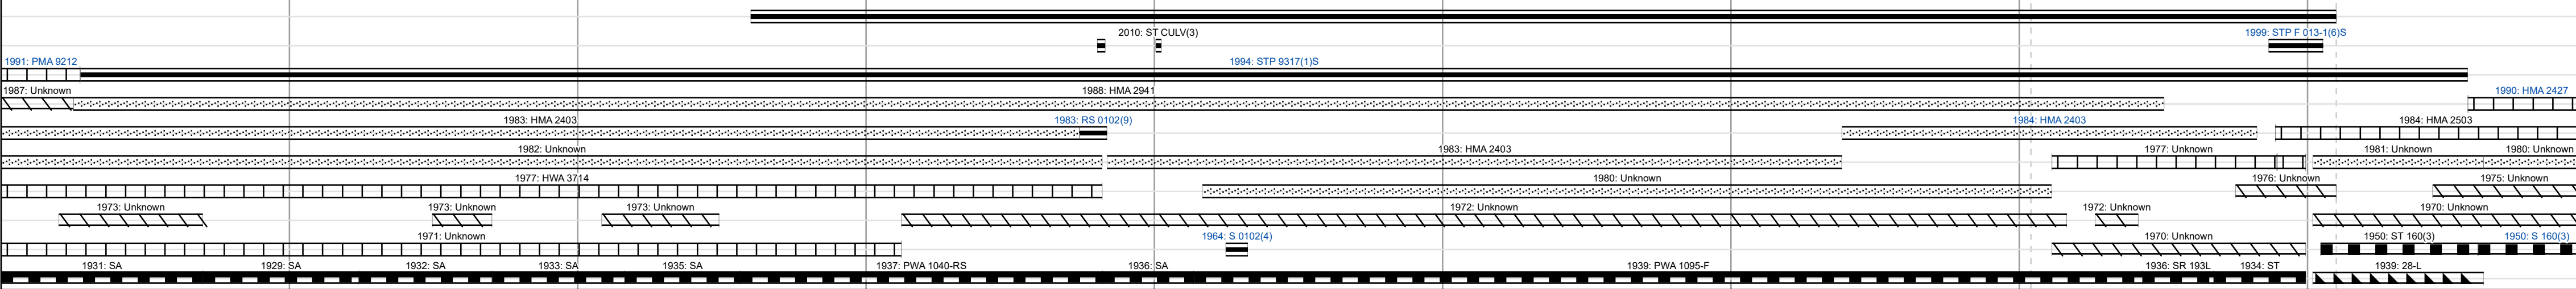

Maintenance Garage

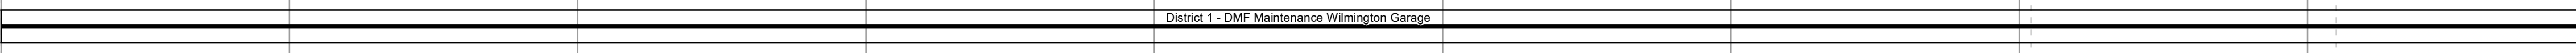


Speed Zone

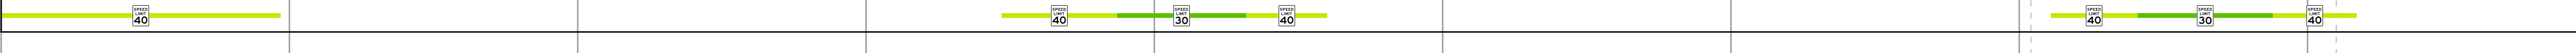


Functional Class




National Highway System

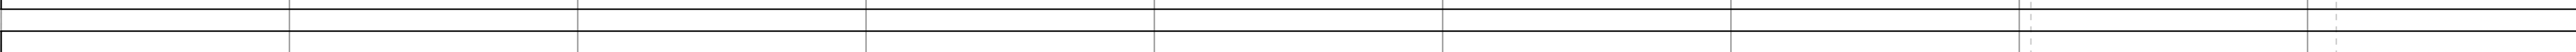


Limited Access Highway

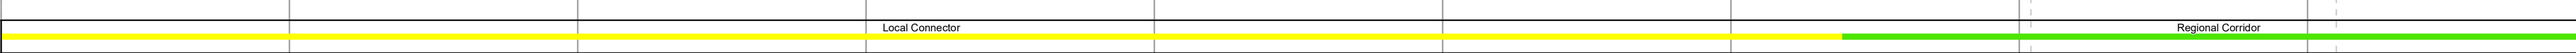


Customer Service Level

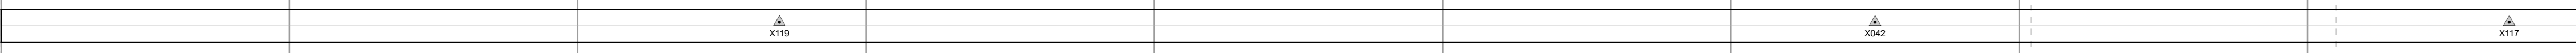

Traffic Counters

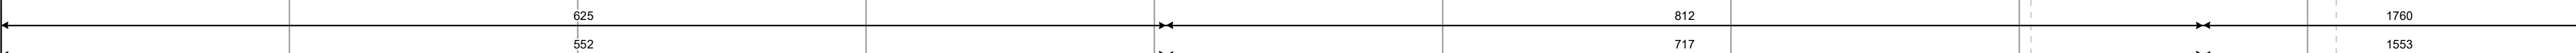

AADT

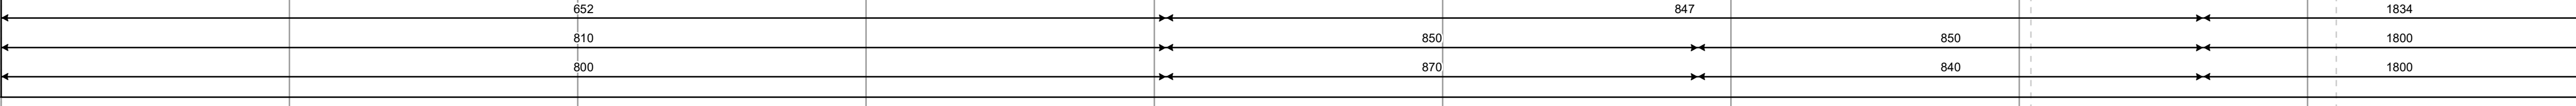

Crash Locations



STRUCTURE DESCRIPTIONS

<p>Bridge 26: Culvert - 1925 Structure No. 300102002613211 Length: 8' Width: 2.3' Facility Carried: VT100 Structure Type: CONCRETE RIGID FRAME Features Intersected: BROOK Surface: Bituminous Maintenance/Ownership: State</p>	<p>Bridge 38: Culvert - 1939 Structure No. 300102003813211 Length: 10' Width: 3.3' Facility Carried: VT100 Structure Type: RC BOX Features Intersected: BROOK Maintenance/Ownership: State</p>
<p>Bridge 28: Culvert - 1937 Structure No. 300102002813211 Length: 8' Width: 2.3' Facility Carried: VT100 Structure Type: CONCRETE RIGID FRAME Features Intersected: BROOK Surface: Bituminous Maintenance/Ownership: State</p>	<p>Bridge 40: Frame - 1998 Structure No. 300013004013211 Length: 23' Width: 3.3' Facility Carried: VT100 Structure Type: CONCRETE RIGID FRAME Features Intersected: BROOK Surface: Bituminous Maintenance/Ownership: State</p>
<p>Bridge 29: Culvert - 2006 Structure No. 300102002913211 Length: 10' Width: 2.3' Facility Carried: VT100 Structure Type: SEGMENTAL RC BOX Features Intersected: SADAWGA BROOK Maintenance/Ownership: State</p>	<p>Bridge 43: Culvert - 1950 Structure No. 300013004313211 Length: 12' Width: 2.3' Facility Carried: VT100 Structure Type: CGMPA Features Intersected: SADAWGA BROOK Maintenance/Ownership: State</p>
<p>Bridge 30: Culvert - 2005 Structure No. 200013003013212 Length: 22' Height: 5.33' Facility Carried: VT 00100 ML Structure Type: SEGMENTAL RC BOX Features Intersected: SADAWGA BROOK Maintenance/Ownership: State</p>	<p>Bridge 31: Slab - 1964 Structure No. 300102003113211 Length: 21' Width: 2.4' Facility Carried: VT100 Structure Type: CONCRETE SLAB Features Intersected: OUTLET SADAWGA POND Surface: Bituminous Maintenance/Ownership: State</p>
<p>Bridge 32: Culvert - 1939 Structure No. 300102003213211 Length: 10' Width: 2.3' Facility Carried: VT100 Structure Type: RC BOX Features Intersected: BROOK Maintenance/Ownership: State</p>	<p>Bridge 33: Culvert - 1938 Structure No. 300102003313211 Length: 12' Width: 2.3' Facility Carried: VT100 Structure Type: RC BOX Features Intersected: BROOK Maintenance/Ownership: State</p>
<p>Bridge 34: Culvert - 1939 Structure No. 300102003413211 Length: 12' Width: 2.3' Facility Carried: VT100 Structure Type: RC BOX Features Intersected: BROOK Maintenance/Ownership: State</p>	<p>Bridge 35: Culvert - 1939 Structure No. 300102003513211 Length: 12' Width: 2.3' Facility Carried: VT100 Structure Type: RC BOX Features Intersected: BROOK Maintenance/Ownership: State</p>
<p>Bridge 36: Culvert - 1939 Structure No. 300102003613211 Length: 8' Width: 2.3' Facility Carried: VT100 Structure Type: RC BOX Features Intersected: BROOK Maintenance/Ownership: State</p>	<p>Bridge 37: Culvert - 1931 Structure No. 300102003713211 Length: 12' Width: 2.2' Facility Carried: VT100 Structure Type: RC BOX Features Intersected: BROOK Maintenance/Ownership: State</p>

<p>Historic Projects</p> <ul style="list-style-type: none"> Unknown Retreatment Resurface Bituminous Mix Skinny Mix Bituminous Seal 	<p>Functional Class</p> <ul style="list-style-type: none"> 1 - Interstate System 2 - Other Freeways and Expressways 3 - Principal Arterial 4 - Minor Arterial 5 - Major Collector 6 - Minor Collector 	<p>Curves</p> <ul style="list-style-type: none"> Left (convex) Right (concave) 	<p>Grades</p> <ul style="list-style-type: none"> Special grade up Special grade down 	<p>Traffic Counters</p> <ul style="list-style-type: none"> Continuous (CTC) Weigh-In-Motion (WIM) Short-Term, Scheduled Short-Term, Unscheduled 	<p>Crash Locations</p> <ul style="list-style-type: none"> Fatal Injury Property Damage Only Unknown Crash Type <p>High Crash Locations (HCL's)</p> <p>Sections (& Intersections)</p> <ul style="list-style-type: none"> 1 - 100 (1 - 10) 101 - 200 (11 - 20) 201 - 300 (21 - 30) 301 - 400 (31 - 40) 401 - 800 (41 - 113) 	<p>Mileage by Functional Class By Sheet</p> <table border="1"> <tr> <td>013-1</td> <td>4 - Minor Arterial</td> <td>1.362</td> </tr> <tr> <td>010-2</td> <td>5 - Major Collector</td> <td>7.638</td> </tr> </table>	013-1	4 - Minor Arterial	1.362	010-2	5 - Major Collector	7.638	<p>Mileage by Town By Sheet</p> <p>WHITINGHAM - v100-1321</p> <p>9.0 of 10.73</p>	<p>DISTRICT</p> <p>1</p>	<p>TOWN</p> <p>WHITINGHAM</p>	<p>Date: 10/03/22</p>	<p>ROUTE</p> <p>VT-100</p> <p>ETE mileage: 13.79 to 22.79</p>
013-1	4 - Minor Arterial	1.362															
010-2	5 - Major Collector	7.638															