

Route Log and Progress Chart


Please Note: Errors and Omissions May Exist. Contact the VTrans Mapping Section with questions or concerns.

DRAFT

DISTRICT TOWN ROUTE VT-102 **BLOOMFIELD**





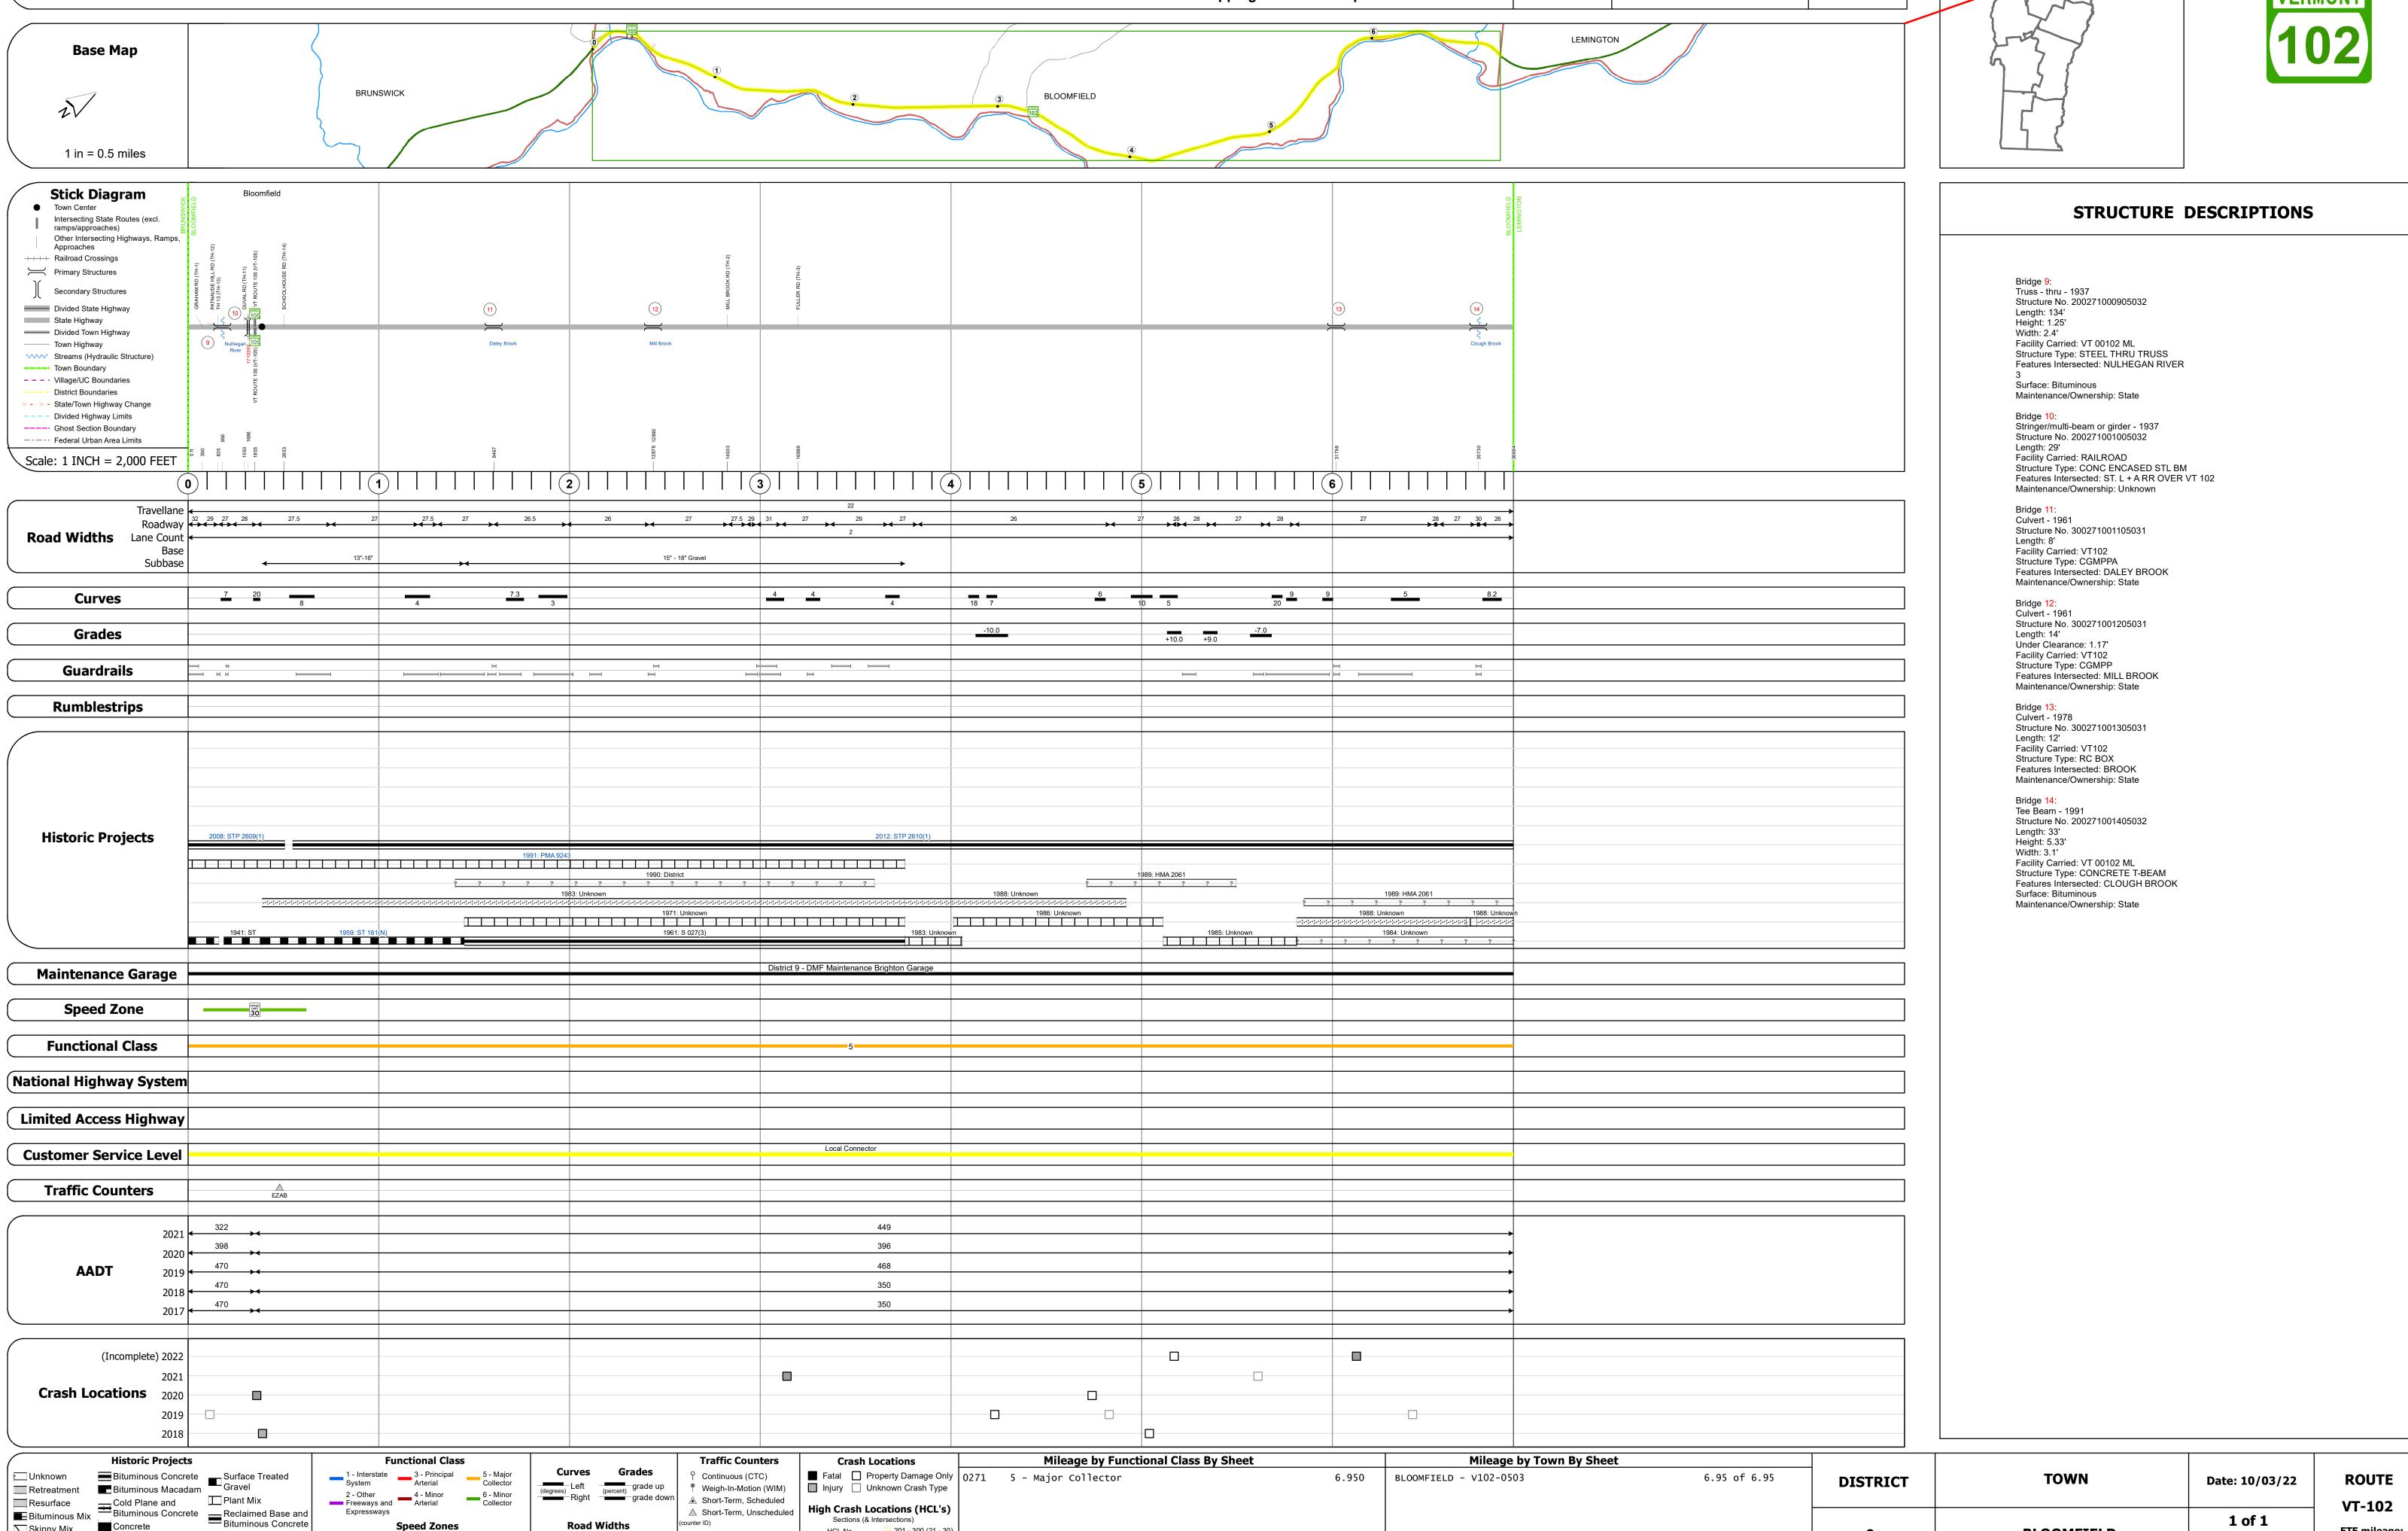

Page Total Mileage: 6.950 mi

Skinny Mix Concrete

Bituminous Seal Gravel

△ Short-Term, Unscheduled

Sections (& Intersections)

HCL No. 201 - 300 (21 - 30)

1 - 100 (1 - 10) 301 - 400 (31 - 40)

Page Total Mileage: 6.95 mi

BLOOMFIELD

1 of 1

TWN mileage:

0.0 to 6.95