






Route Log and Progress Chart

DRAFT

Please Note: Errors and Omissions May Exist.
Contact the VTrans Mapping Section with questions or concerns.










DISTRICT	TOWN	ROUTE
9	BRUNSWICK	VT-102

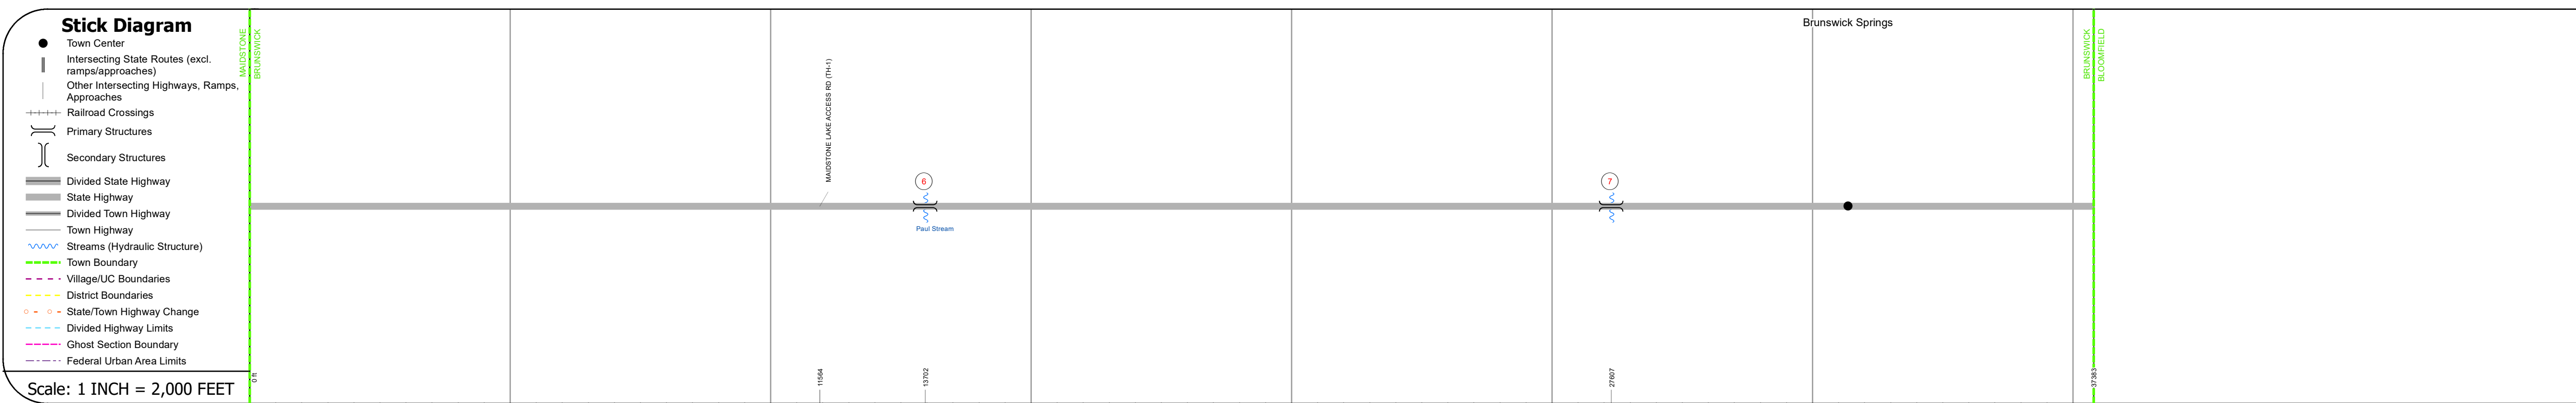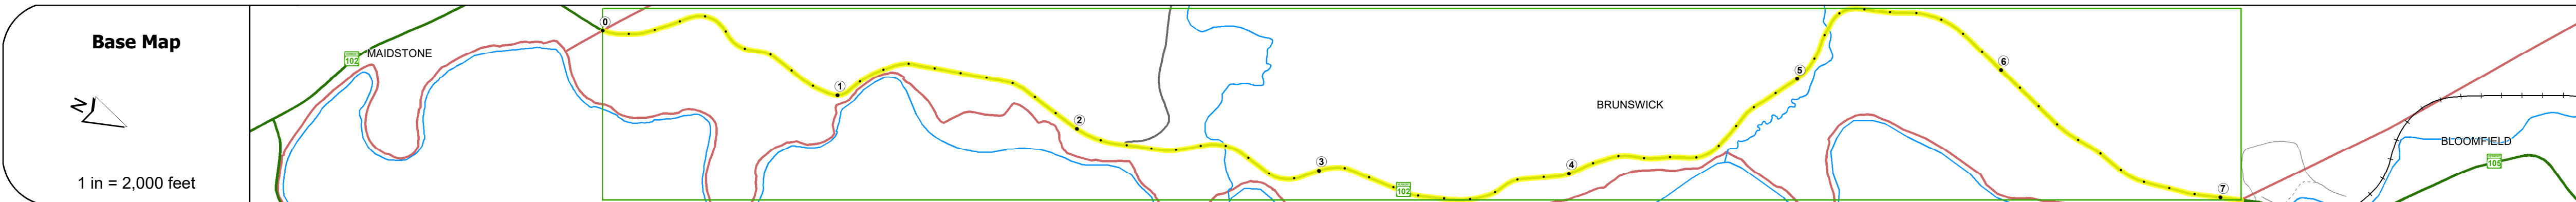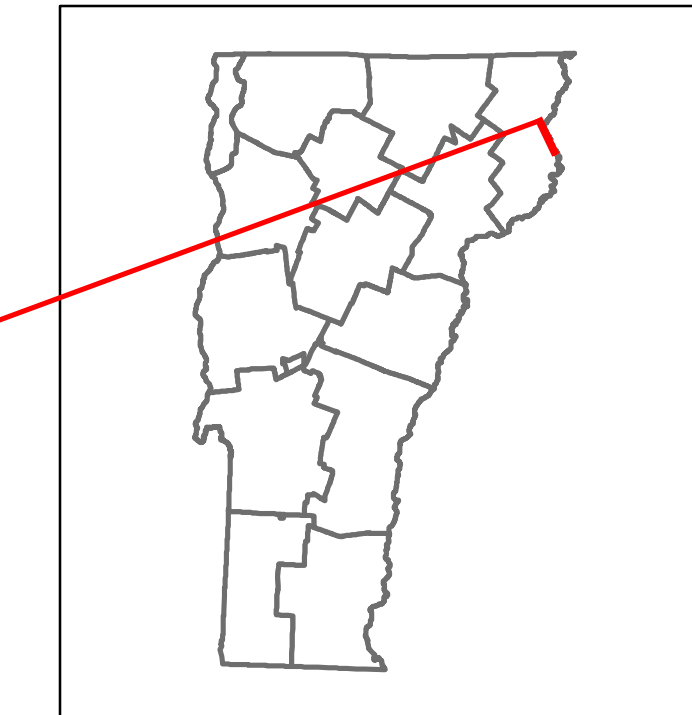

STRUCTURE DESCRIPTIONS

Bridge 6:
Stringer/multi-beam or girder - 2019
Structure No. 200271000605052
Length: 110'
Height: 5.33'
Width: 2.8'
Facility Carried: VT 00102 ML
Structure Type: CURVED WELDED GIRDER
Features Intersected: PAUL STREAM
Maintenance/Ownership: State

Bridge 7:
Tee Beam - 1929
Structure No. 200271000705052
Length: 23'
Height: 5.33'
Width: 2.9'
Facility Carried: VT 00102 ML
Structure Type: BURIED TBM AND SLAB
Features Intersected: WHEELER STREAM
Maintenance/Ownership: State

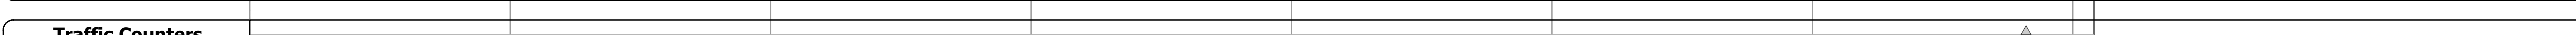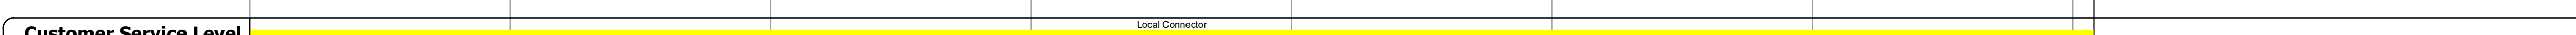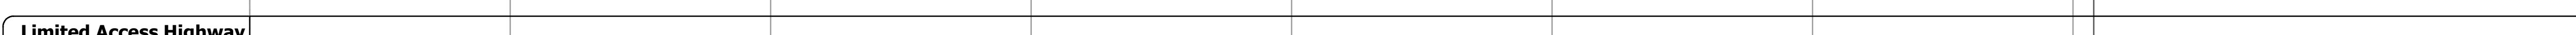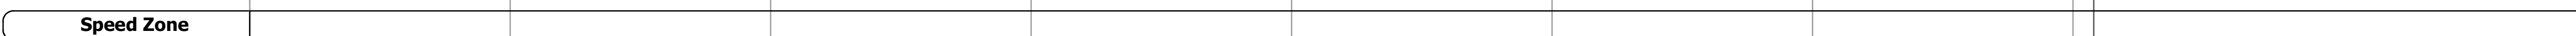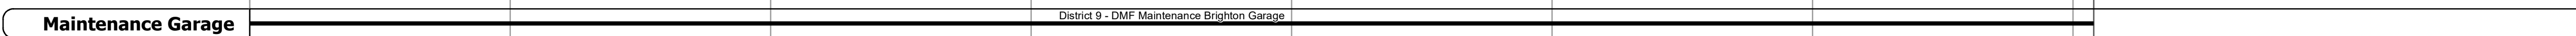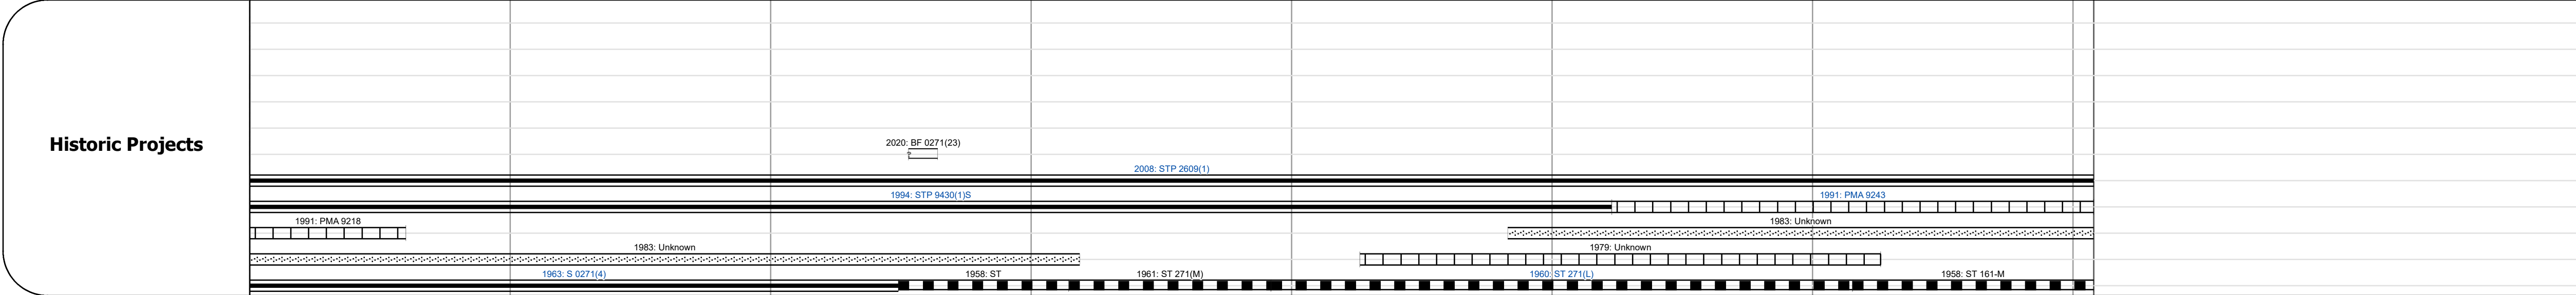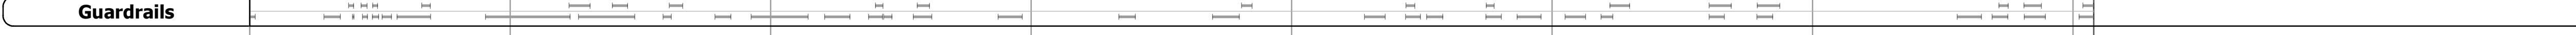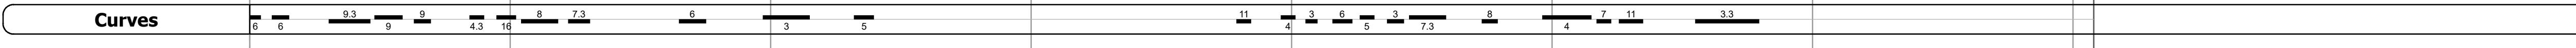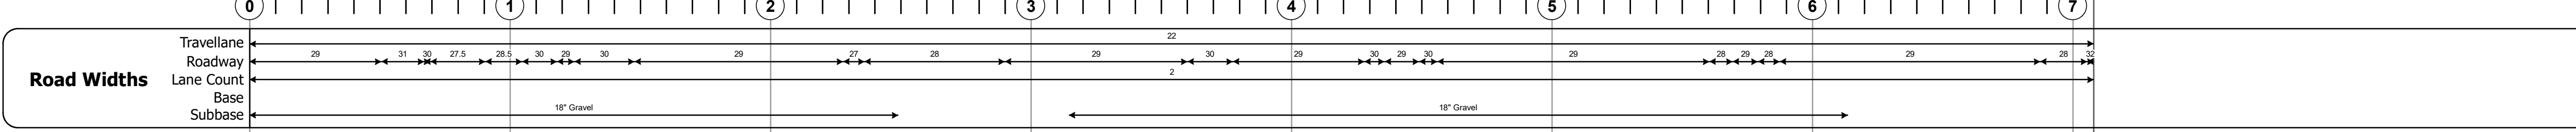

Year	ADT
2021	322
2020	398
2019	470
2018	470
2017	470

Year	Crash Locations
(Incomplete) 2022	1
2021	0
2020	1
2019	0
2018	1

Historic Projects Unknown, Retreatment, Resurface, Bituminous Mix, Skiny Mix, Bituminous Seal, Surface Treated Gravel, Plant Mix, Reclaimed Base and Bituminous Concrete, Concrete	Functional Class 1 - Interstate System, 2 - Other Freeways and Expressways, 3 - Principal Arterial, 4 - Minor Arterial, 5 - Major Collector, 6 - Minor Collector	Curves Left (degrees), Right (degrees), Grades (percent) grade up, (percent) grade down	Traffic Counters Continuous (CTC), Weigh-In-Motion (WIM), Short-Term, Scheduled, Short-Term, Unscheduled (counter ID)	Crash Locations Fatal, Injury, Property Damage Only, Unknown Crash Type, High Crash Locations (HCL's)	Mileage by Functional Class By Sheet 0271 5 - Major Collector 7.080	Mileage by Town By Sheet BRUNSWICK - V102-0505 7.08 of 7.08	DISTRICT 9	TOWN BRUNSWICK	Date: 10/03/22	ROUTE VT-102 ETE mileage: 15.571 to 22.651
Page Total Mileage: 7.080 mi						Page Total Mileage: 7.08 mi				

For More Information Contact - Vermont Agency of Transportation, Policy, Planning and Intermodal Development Division - Mapping Section, 219 North Main Street, Barre, VT 05641 Telephone: 802-828-2600.