

## **Route Log and Progress Chart**

Sections (& Intersections)

HCL No. 201 - 300 (21 - 30)

1 - 100 (1 - 10) 301 - 400 (31 - 40)

Please Note: Errors and Omissions May Exist. Contact the VTrans Mapping Section with questions or concerns.


**DRAFT** 

**DISTRICT TOWN ROUTE MAIDSTONE** VT-102

Page Total Mileage: 7.823 mi





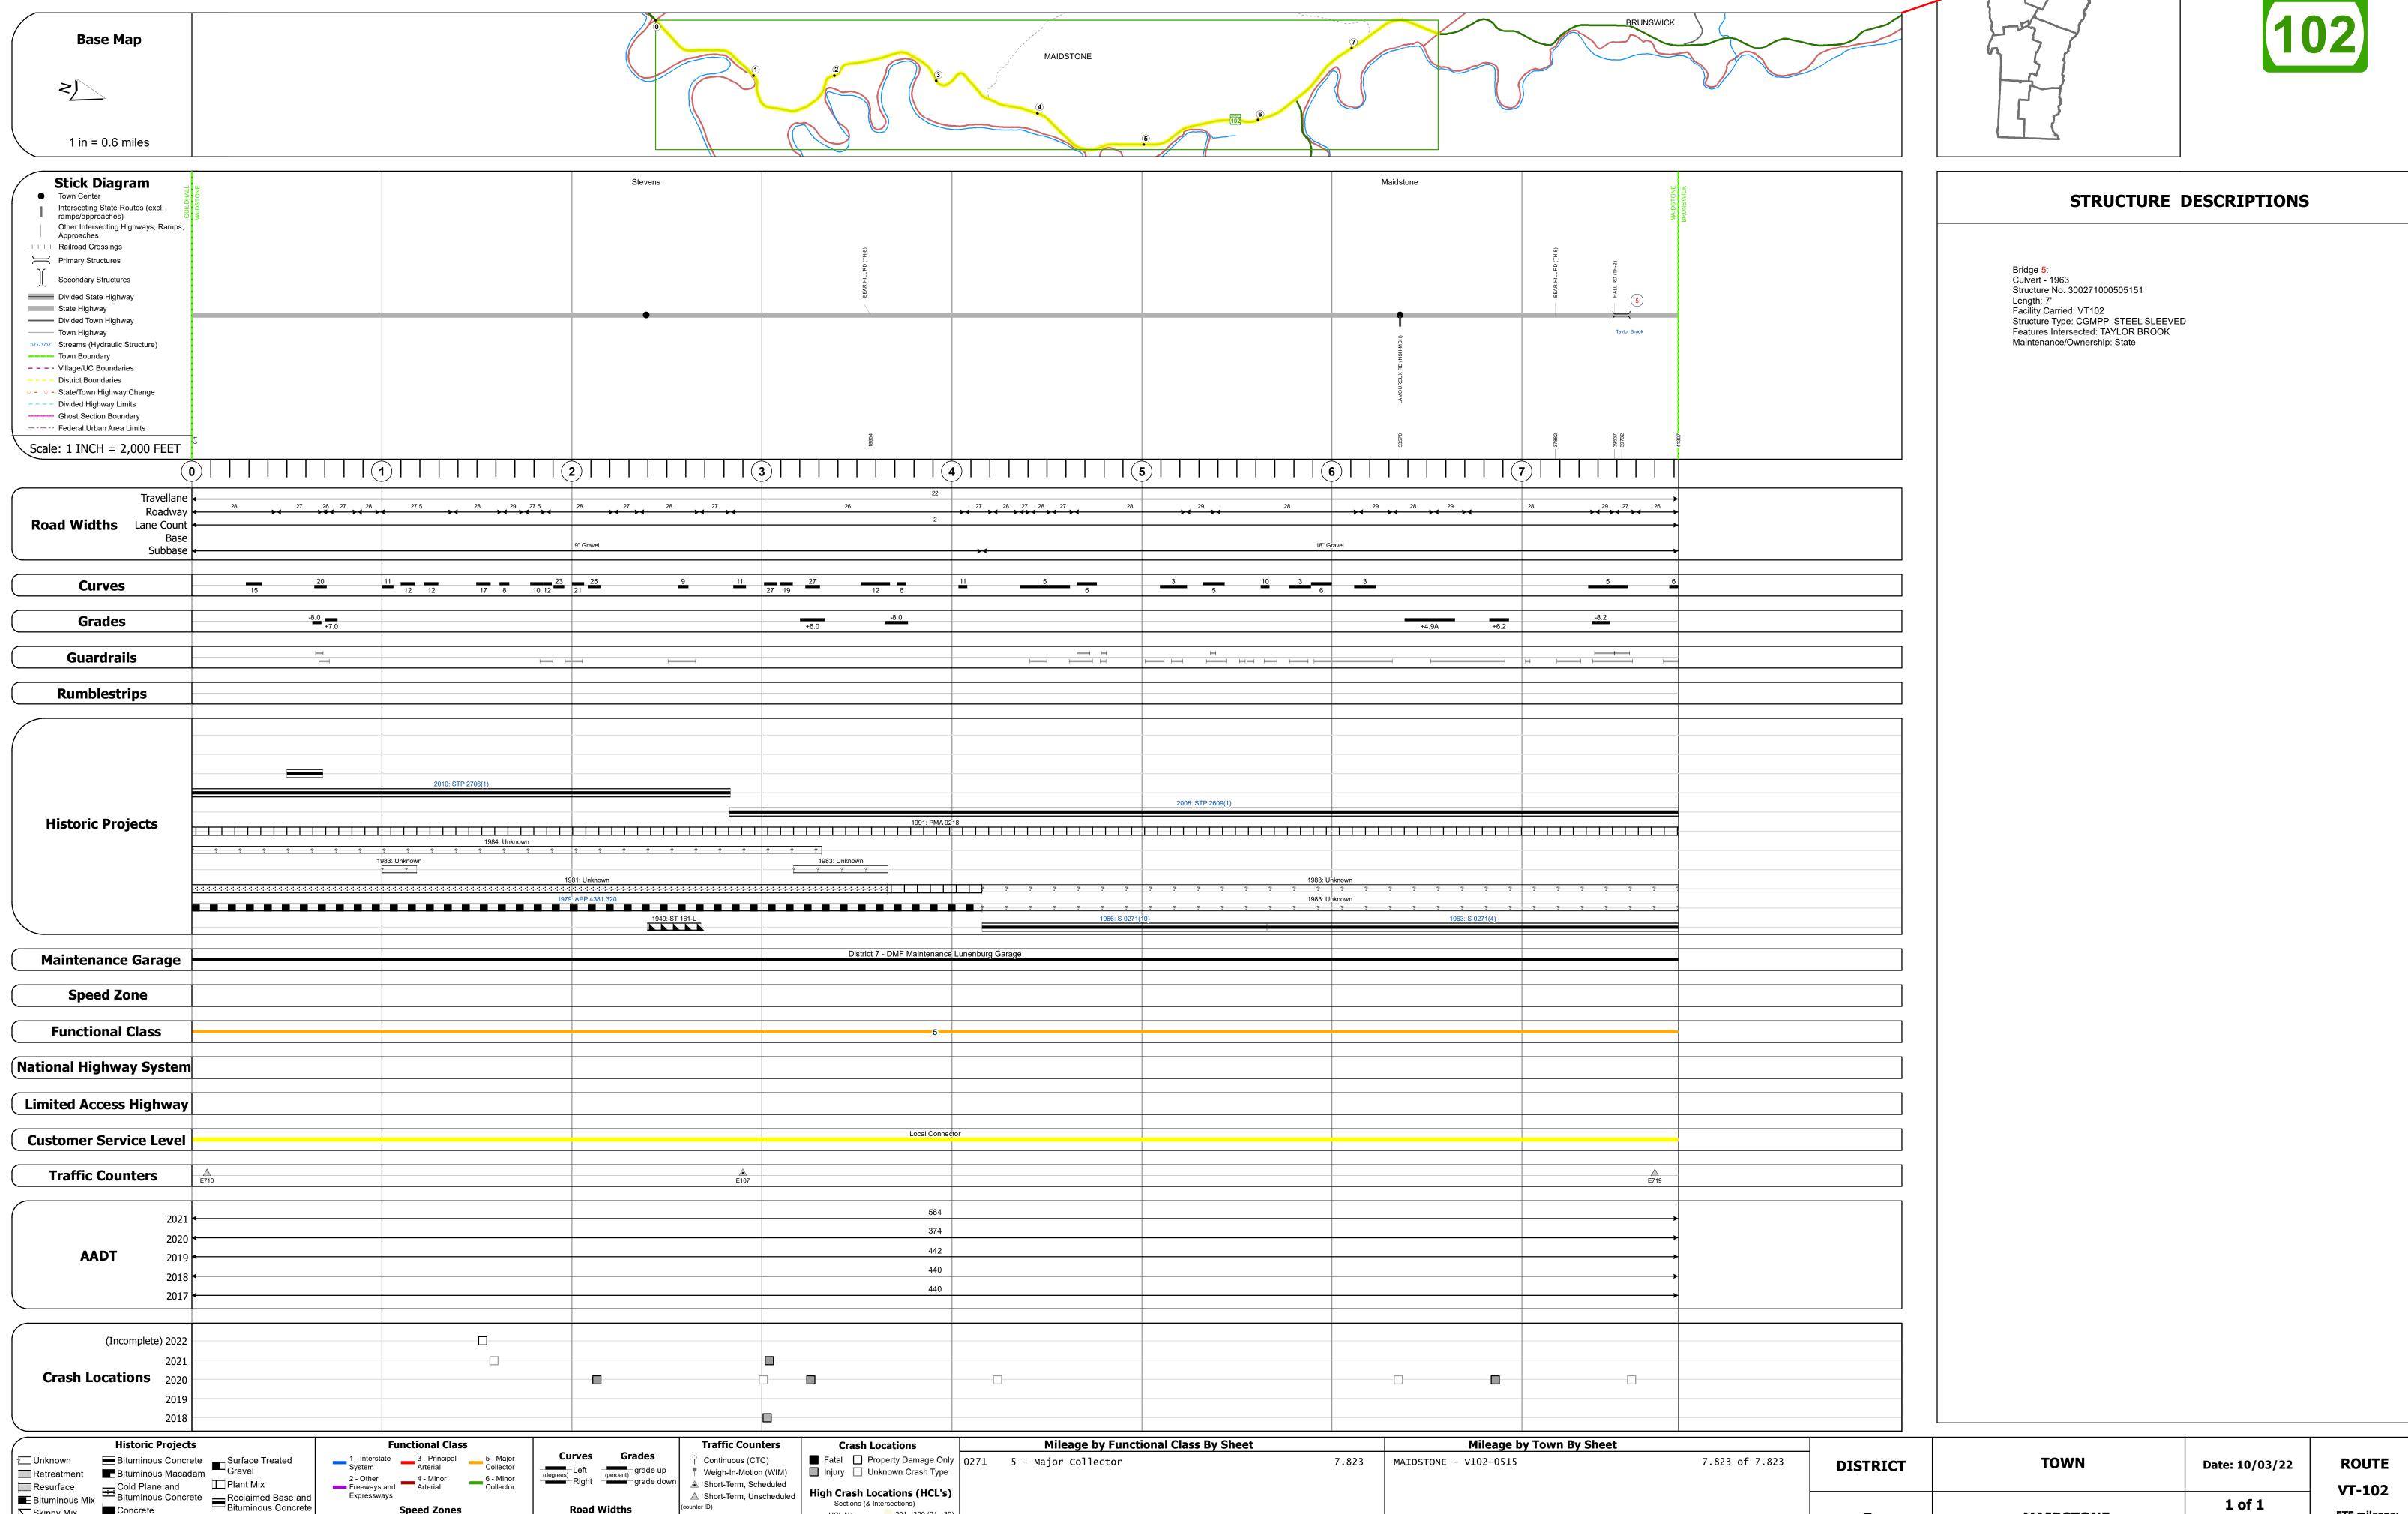

Page Total Mileage: 7.823 mi

Skinny Mix Concrete

Bituminous Seal Gravel

ETE mileage:

7.748 to 15.571