





Route Log and Progress Chart

DRAFT

Please Note: Errors and Omissions May Exist.
Contact the VTrans Mapping Section with questions or concerns.

DISTRICT	TOWN	ROUTE
8	FAIRFIELD	VT-104

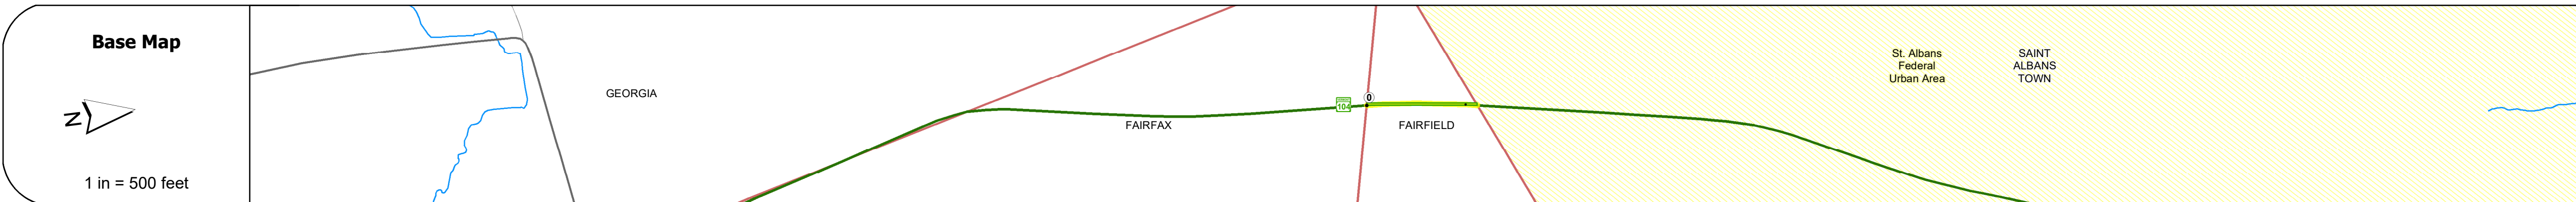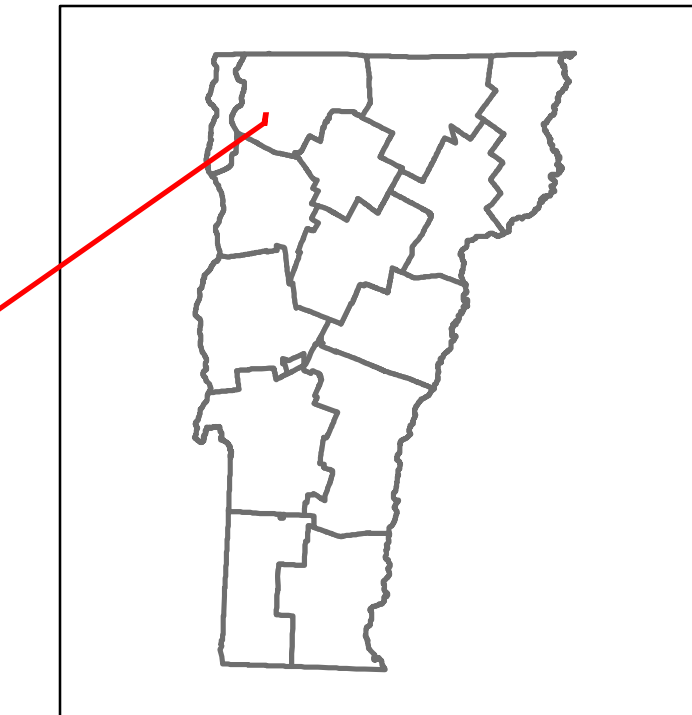

STRUCTURE DESCRIPTIONS

Road Widths	Travellane: 22'
Roadway	27.5'
Lane Count	2
Base	12'
Subbase	

Curves	
---------------	--

Grades	
---------------	--

Guardrails	
-------------------	--

Rumblestrips	
---------------------	--

Historic Projects	
--------------------------	--

Maintenance Garage	
---------------------------	--

Speed Zone	
-------------------	--

Functional Class	5
-------------------------	---

National Highway System	
--------------------------------	--

Limited Access Highway	
-------------------------------	--

Customer Service Level	
-------------------------------	--

Traffic Counters	
-------------------------	--

AADT	2021: 3903
	2020: 3584
	2019: 4231
	2018: 4300
	2017: 4500

Crash Locations	(Incomplete) 2022
	2021
	2020
	2019
	2018

Historic Projects Unknown, Retreatment, Resurface, Bituminous Mix, Skippy Mix, Bituminous Seal, Surface Treated Gravel, Plant Mix, Reclaimed Base and Bituminous Concrete, Concrete	Functional Class 1- Interstate System, 2- Other Freeways and Expressways, 3- Principal Arterial, 4- Minor Arterial, 5- Major Collector, 6- Minor Collector	Curves Left, Right, Grades (degrees), Left, Right, grade up, grade down	Traffic Counters Continuous (CTC), Weigh-In-Motion (WIM), Short-Term, Scheduled, Short-Term, Unscheduled	Crash Locations Fatal, Injury, Property Damage Only, Unknown Crash Type, High Crash Locations (HCL's)	Mileage by Functional Class By Sheet 0279 5 - Major Collector 0.111	Mileage by Town By Sheet FAIRFIELD - V104-0605 0.111 of 0.111	DISTRICT 8	TOWN FAIRFIELD	Date: 10/03/22	ROUTE VT-104
					Page Total Mileage: 0.111 mi	Page Total Mileage: 0.111 mi	1 of 1 TWN mileage: 0.0 to 0.111	ETE mileage: 16.282 to 16.393		

For More Information Contact - Vermont Agency of Transportation, Policy, Planning and Intermodal Development Division - Mapping Section, 219 North Main Street, Barre, VT 05641 Telephone: 802-828-2600.