


















# Route Log and Progress Chart

**DRAFT**

Please Note: Errors and Omissions May Exist.  
Contact the VTrans Mapping Section with questions or concerns.

|          |         |         |
|----------|---------|---------|
| DISTRICT | TOWN    | ROUTE   |
| 8        | GEORGIA | VT-104A |

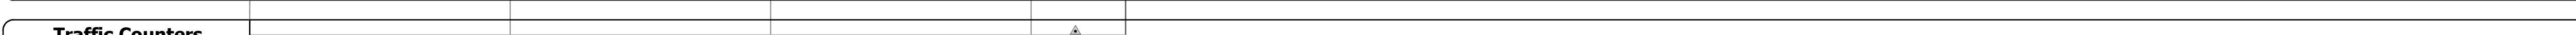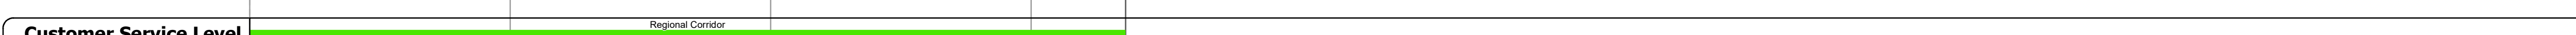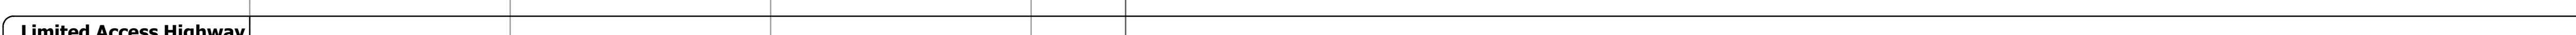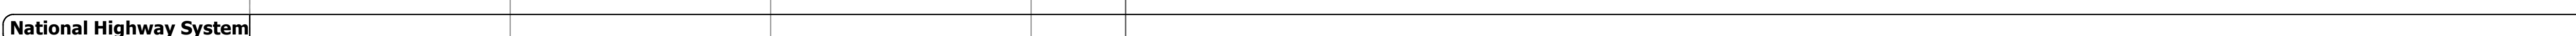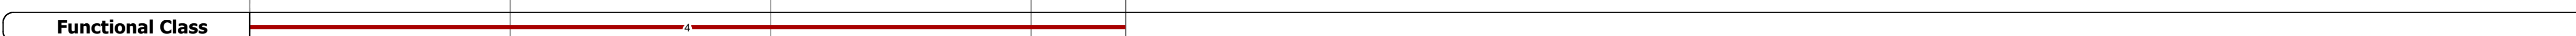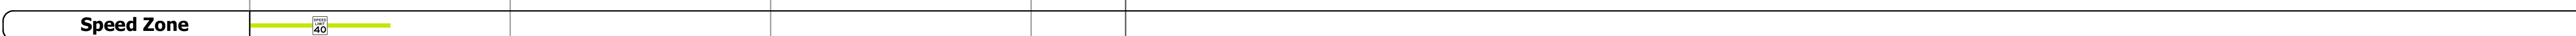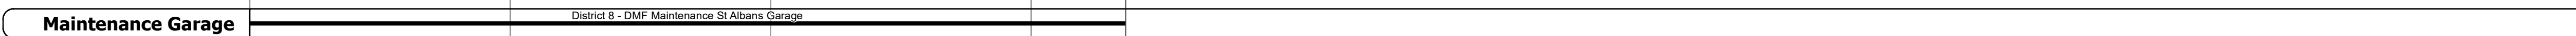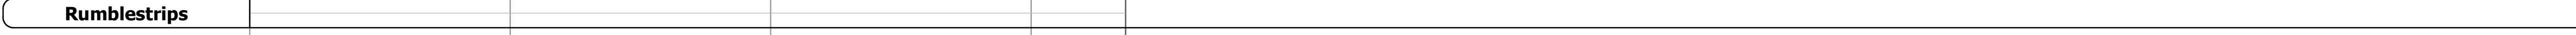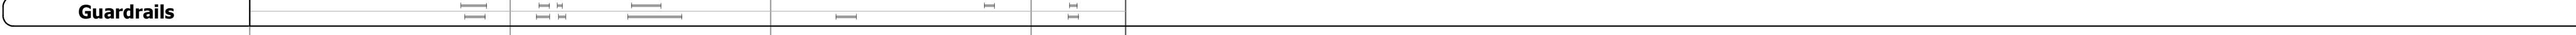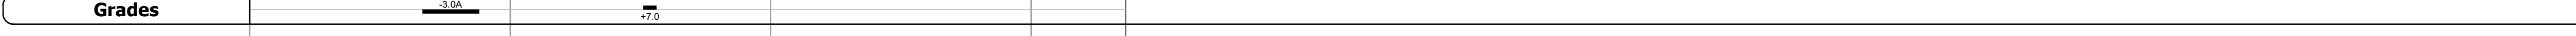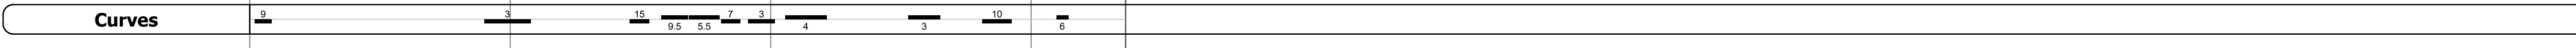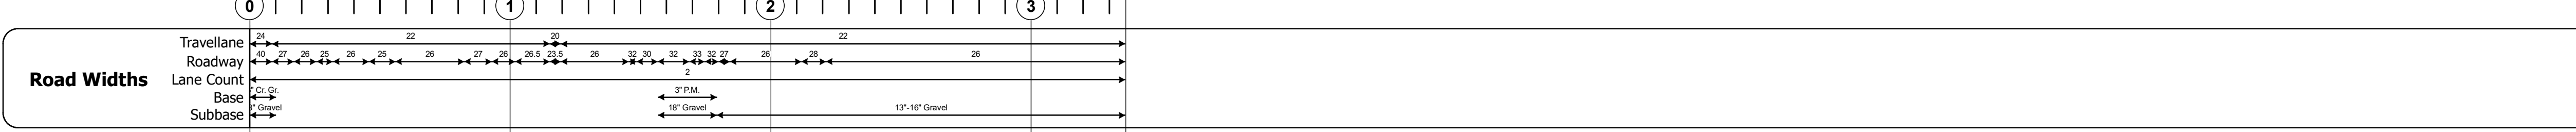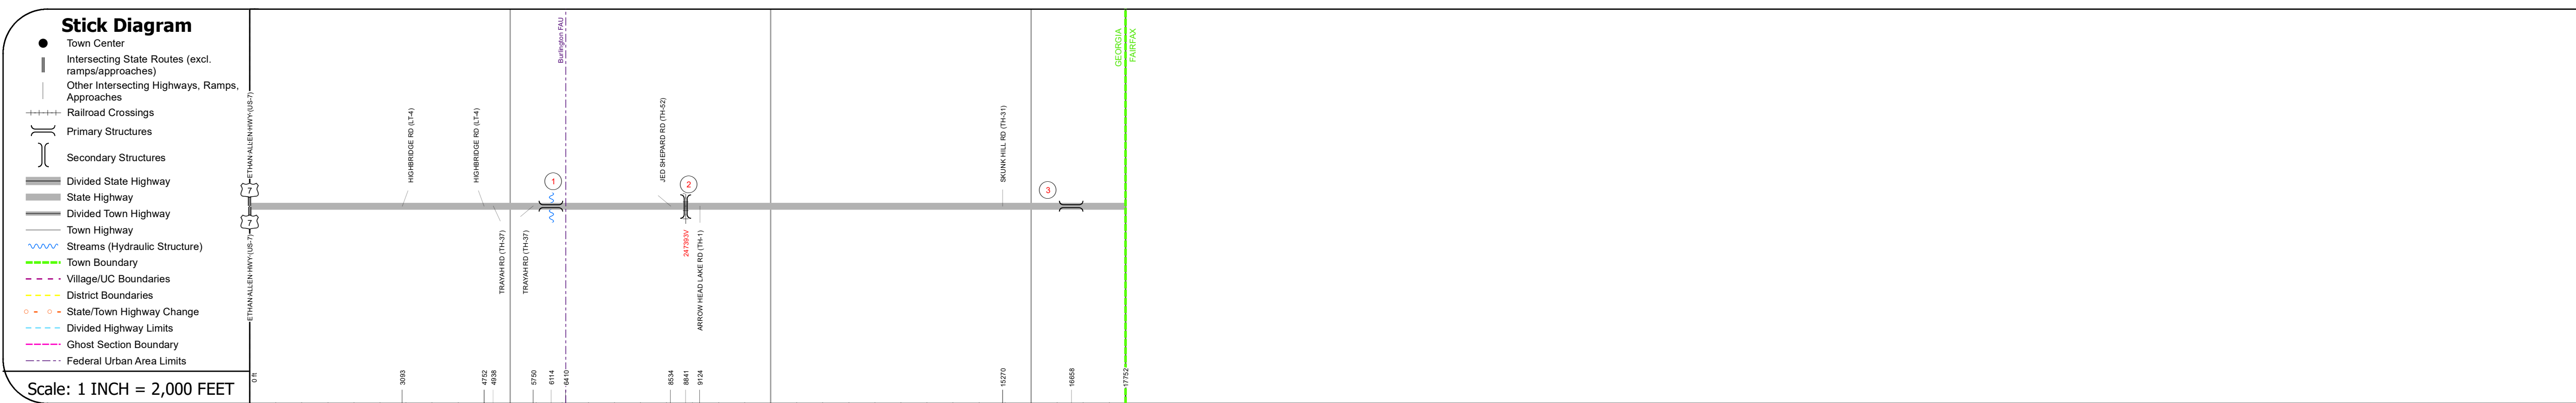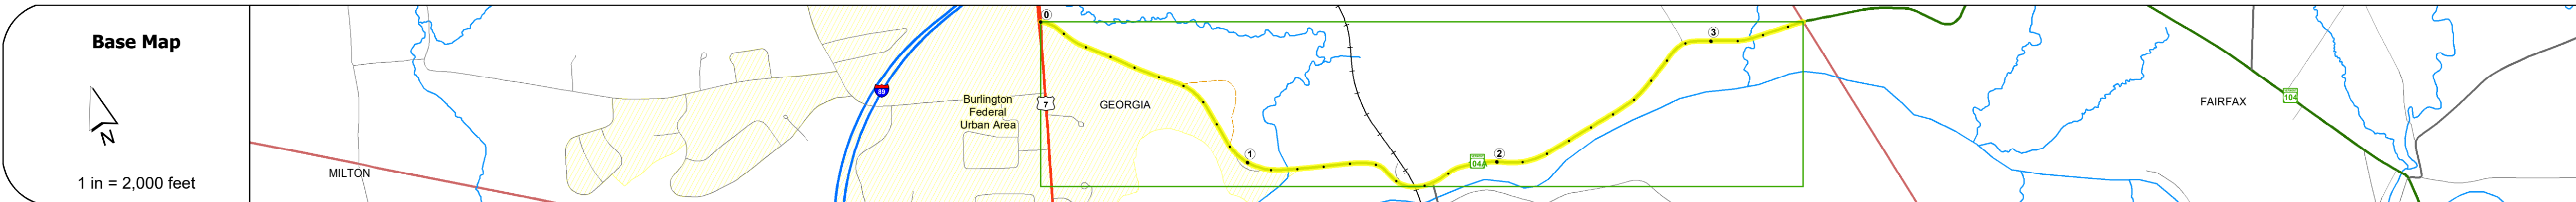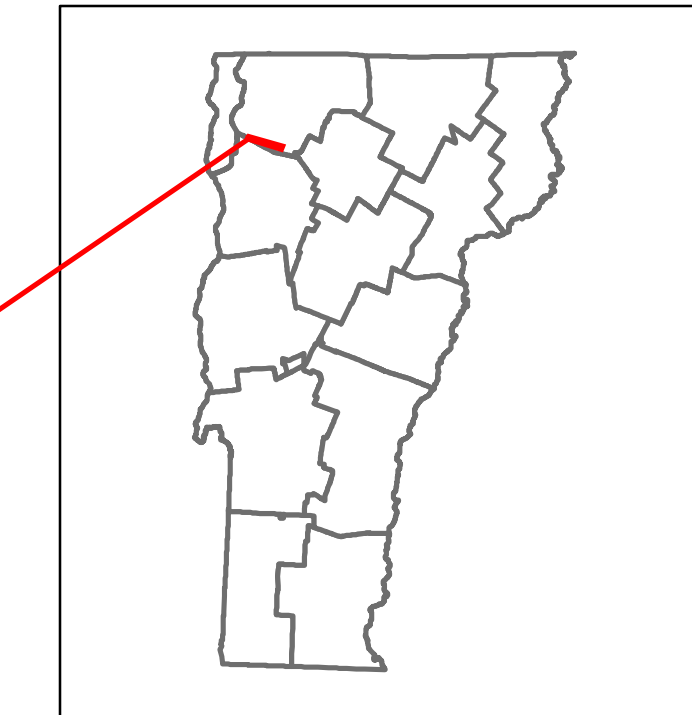

| Year | 2021 | 2020 | 2019 | 2018 | 2017 |
|------|------|------|------|------|------|
| 2021 | 3331 |      |      |      | 3331 |
| 2020 | 2857 |      |      |      | 2940 |
| 2019 | 3471 |      |      |      | 3471 |
| 2018 | 3500 |      |      |      | 3500 |
| 2017 | 3500 |      |      |      | 3500 |



## STRUCTURE DESCRIPTIONS

**Bridge 1:**  
Stringer/multi-beam or girder - 1937  
Structure No. 200023000106082  
Length: 94'  
Height: 5.33'  
Width: 2.8'  
Facility Carried: VT 0104A ALT  
Structure Type: GALV PLATE GIRDER  
Features Intersected: ARROW HEAD LAKE  
Surface: Bituminous  
Maintenance/Ownership: State

**Bridge 2:**  
Stringer/multi-beam or girder - 1974  
Structure No. 200023000206082  
Length: 104'  
Facility Carried: RAILROAD  
Structure Type: WELDED TWO GIRDER  
Features Intersected: NECRR OVER VT 104A  
Maintenance/Ownership: Unknown

**Bridge 3:**  
Culvert - 1968  
Structure No. 300023000306081  
Length: 14'  
Facility Carried: VT 104A  
Structure Type: CGMPPA  
Features Intersected: BEAVER MEADOW BROOK  
Maintenance/Ownership: State

| Historic Projects   |  | Functional Class         |                        | Curves |       | Grades                                 |            | Traffic Counters        |        | Crash Locations      |                    | Mileage by Functional Class By Sheet |                     | Mileage by Town By Sheet     |   | DISTRICT | TOWN   | Date: 10/03/22            | ROUTE |
|---|--|--------------------------|------------------------|--------|-------|--|------------|-------------------------|--------|----------------------|--------------------|--------------------------------------|---------------------|------------------------------|---|----------|--------|---------------------------|-------|
| Unknown   | Bituminous Concrete                    | 1 - Interstate System    | 3 - Principal Arterial | Left   | Right | Surface Treated                        | grade up   | Continuous (CTC)        | Fatal  | Property Damage Only | 4 - minor Arterial | 3.362                                | GEORGIA - V104A0608 | 3.362 of 3.362               | 8 | GEORGIA  | 1 of 1 | VT-104A                   |       |
| Retreatment   | Bituminous Macadam                     | 2 - Other                | 4 - Minor Arterial     | Right  | Left  | Gravel                                 | grade down | Weight-In-Motion (WIM)  | Injury | Unknown Crash Type   |                    |                                      |                     |                              |   |          |        | ETE mileage: 0.0 to 3.362 |       |
| Resurface   | Cold Plane and Bituminous Concrete     | 5 - Major Collector      | 6 - Minor Collector    |        |       | Plant Mix                              |            | Short-Term, Scheduled   |        |                      |                    |                                      |                     |                              |   |          |        |                           |       |
| Bituminous Mix  | Reclaimed Base and Bituminous Concrete | Freeways and Expressways |                        |        |       | Reclaimed Base and Bituminous Concrete |            | Short-Term, Unscheduled |        |                      |                    |                                      |                     |                              |   |          |        |                           |       |
| Skinny Mix  | Concrete                               |                          |                        |        |       | Concrete                               |            |                         |        |                      |                    |                                      |                     |                              |   |          |        |                           |       |
| Bituminous Seal   | Gravel                                 |                          |                        |        |       | Gravel                                 |            |                         |        |                      |                    |                                      |                     |                              |   |          |        |                           |       |
| Indicated plans available - <a href="http://vtransmap01.aot.state.vt.us/p/dcr/DWebstore/">http://vtransmap01.aot.state.vt.us/p/dcr/DWebstore/</a> |  |                          |                        |        |       |  |            |                         |        |                      |                    | Page Total Mileage: 3.362 mi         |                     | Page Total Mileage: 3.362 mi |   |          |        |                           |       |