





Route Log and Progress Chart

DRAFT

Please Note: Errors and Omissions May Exist.
Contact the VTrans Mapping Section with questions or concerns.

DISTRICT	TOWN	ROUTE
8	SHELDON	VT-105

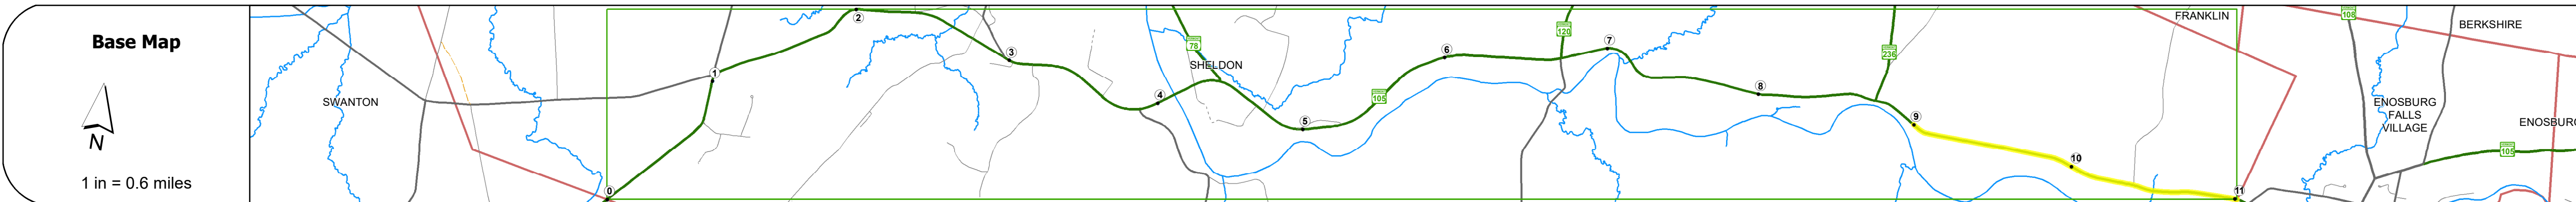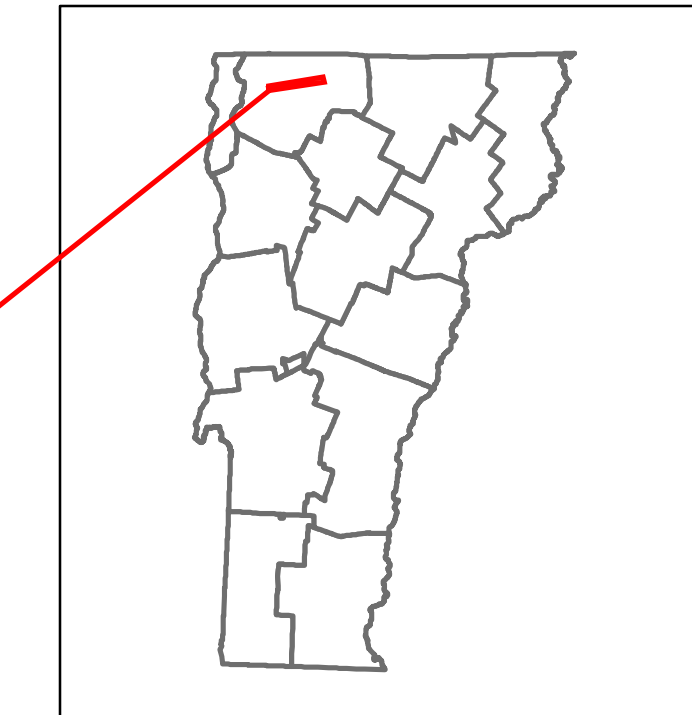

Travellane	29	30	30	30	28	27	25	20	29	30
Roadway										
Lane Count										
Base										
Subbase										

Curves	7	6	4	4	5
--------	---	---	---	---	---

Grades					
--------	--	--	--	--	--

Guardrails					
------------	--	--	--	--	--

Rumblestrips					
--------------	--	--	--	--	--

Historic Projects	2010: STP 2714(1)
	1996: STP 9421(1)S
	1985: HMA 2025
	1976: RRS 024(1S)
	1976: Unknown
	1977: BMA 6767
	1978: Unknown
	1971: Unknown
	1931: SPECIAL 18

Maintenance Garage	District 8 - DMF Maintenance Enosburg Garage
--------------------	--

Speed Zone	
------------	--

Functional Class	4
------------------	---

National Highway System	
-------------------------	--

Limited Access Highway	
------------------------	--

Customer Service Level	Regional Corridor
------------------------	-------------------

Traffic Counters	F117
------------------	------

AAADT	2021	5373
	2020	4742
	2019	5598
	2018	5600
	2017	5500

Crash Locations	(Incomplete) 2022	1
	2021	0
	2020	0
	2019	0
	2018	0

STRUCTURE DESCRIPTIONS

Bridge 14:
Slab - 1940
Structure No. 300034001406141
Length: 15'
Width: 3.3'
Facility Carried: VT105
Structure Type: CONCRETE SLAB
Features Intersected: BROOK
Surface: Bituminous
Maintenance/Ownership: State

Bridge 15:
Culvert - 1924
Structure No. 300034001506141
Length: 8'
Width: 3.0'
Facility Carried: VT105
Structure Type: RC BOX
Features Intersected: BROOK + CATTLE PASS
Surface: Bituminous
Maintenance/Ownership: State

Bridge 16:
Frame - 1924
Structure No. 300034001606141
Length: 8'
Facility Carried: VT105
Structure Type: CONCRETE RIGID FRAME
Features Intersected: BROOK + CATTLE PASS
Maintenance/Ownership: State

Historic Projects <ul style="list-style-type: none"> Unknown Retreatment Resurface Bituminous Mix Skinny Mix Bituminous Seal 	Functional Class <ul style="list-style-type: none"> 1 - Interstate System 2 - Other 3 - Principal Arterial 4 - Minor Arterial 5 - Major Collector 6 - Minor Collector 	Curves <ul style="list-style-type: none"> Left Right 	Grades <ul style="list-style-type: none"> grade up grade down 	Traffic Counters <ul style="list-style-type: none"> Continuous (CTC) Weight-In-Motion (WIM) Short-Term, Scheduled Short-Term, Unscheduled 	Crash Locations <ul style="list-style-type: none"> Fatal Injury Property Damage Only Unknown Crash Type 	Mileage by Functional Class By Sheet 034-1 4 - Minor Arterial 2.015	Mileage by Town By Sheet SHELDON - V105-0614 2.015 of 11.015	DISTRICT 8	TOWN SHELDON	Date: 10/03/22	ROUTE VT-105
Speed Zones 25 30 35 40 45 50 55 60 65						Page Total Mileage: 2.015 mi	Page Total Mileage: 2.015 mi	2 of 2 TWN mileage: 9.0 to 11.015	ETE mileage: 14.726 to 16.741		

For More Information Contact - Vermont Agency of Transportation, Policy, Planning and Intermodal Development Division - Mapping Section, 219 North Main Street, Barre, VT 05641 Telephone: 802-828-2600.