
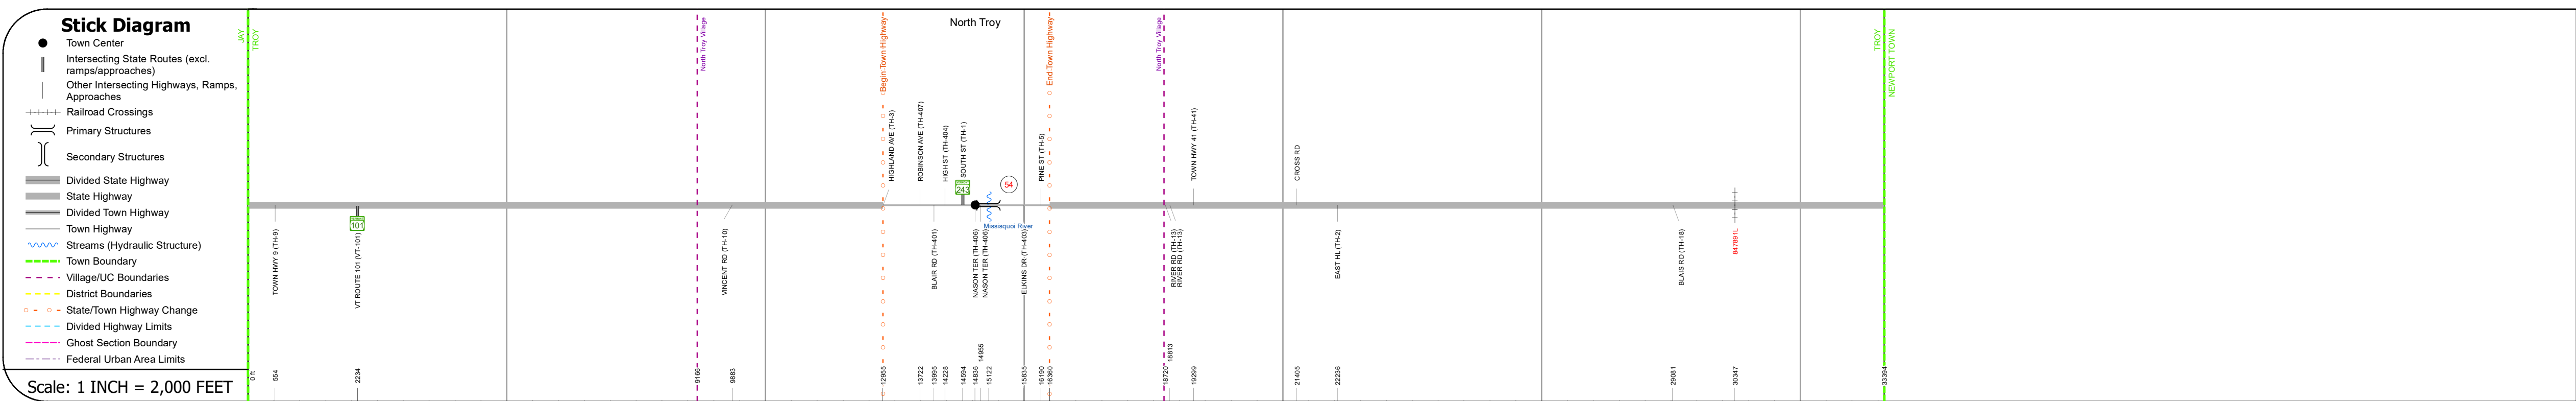
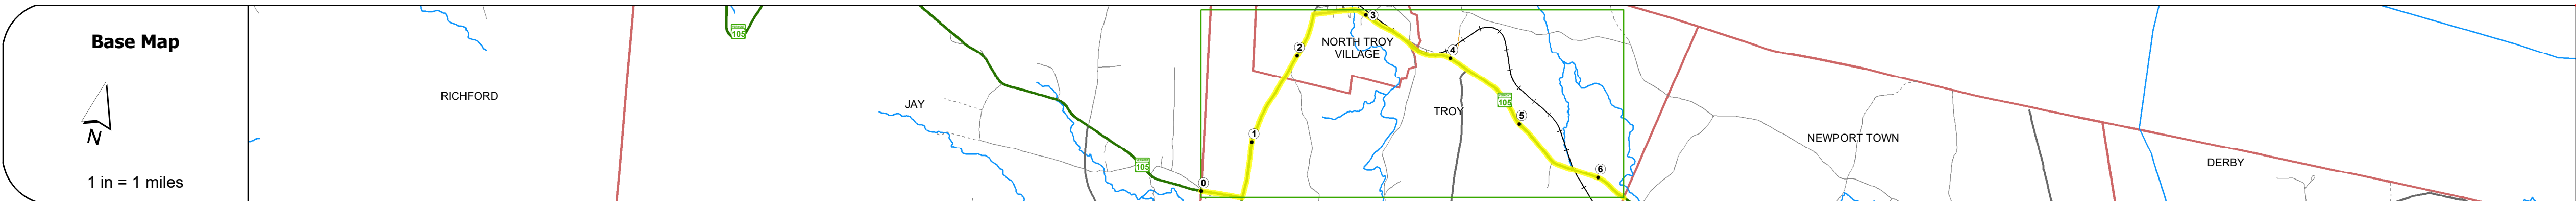


DISTRICT	TOWN	ROUTE
9	TROY	VT-105

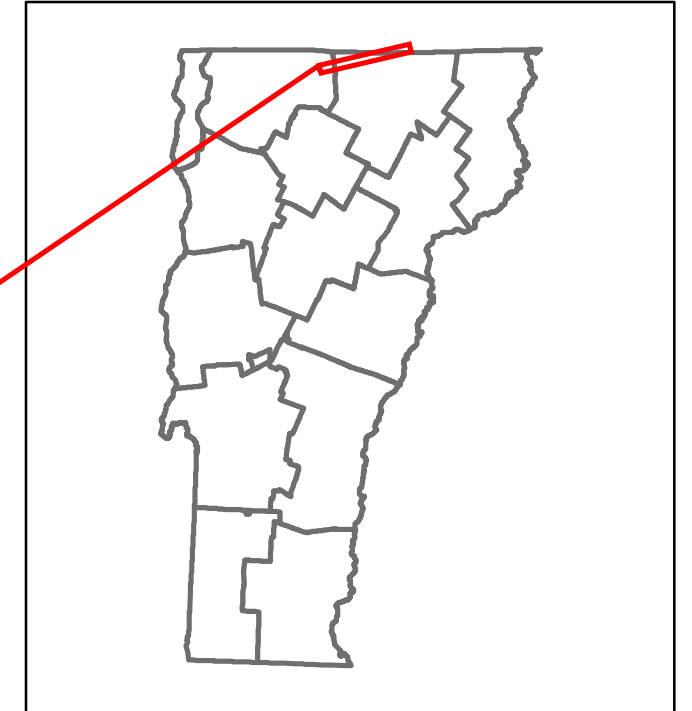

STRUCTURE DESCRIPTIONS

Bridge 54:
Stringer/multi-beam or girder - 1994
Structure No: 200034005410172
Length: 162'
Height: 5.33'
Width: 3.2'
Facility Carried: VT 00105 ML
Structure Type: WELDED PLATE GIRDER
Features Intersected: MISSISQUOI RIVER
Surface: Bituminous
Maintenance/Ownership: Town

Road Widths	Travellane Roadway Lane Count Base Subbase	27 30 28 27 28 27.5 29 27 25 20 28 22 28 28 26 27.5 28 30 34
Curves		5 5 4 49 7.7 8.5 2.1 1.4 2.3 3.8 3.5 6.4 1.4 5.7 3.8 1.4 4.4 6 2.3
Grades		-3.3A -6.5 +6.0 +6.0 -5.0 -10.0 +8.0 -11.0
Guardrails		
Rumblestrips		
Historic Projects		1996 STP 0428(1)S 1988 HMA 2973 1984 Unknown 1977 F 034-2(4) 1995 F 034-2(3) 2010 STP 2717(1) 1987 HMA 2827 1979 Unknown 1969 Unknown 1947 Village Project 2010 STP 2620(1) 1995 STP 0437(1)S 1994 STP 0531(1)S 1994 STP 0531(1)S 1971 Unknown 1968 SA 566 1931 PAR 71-C 2010 STP 2613(1) 1988 District 1979 CP 1002 1970 Unknown 1968 Unknown 1961 F 034-2(2) 1992 STP F 034-2(10)C(1) 1992 STP F 034-2(10)C(1) 2010 STP 2613(1)
Maintenance Garage		District 9 - DMF Maintenance Westfield Garage
Speed Zone		40 25 40
Functional Class		4
National Highway System		
Limited Access Highway		
Customer Service Level		Regional Corridor Class 1 Town Highway Regional Corridor
Traffic Counters		P137 P194 P198
AADT	2021 2020 2019 2018 2017	559 493 582 820 820 1341 1184 1398 1400 1400 1327 1171 1382 1400 1400 2100 2100 2100 2062 1820 2149 2000 2000
Crash Locations	(Incomplete) 2022 2021 2020 2019 2018	HCL Section No. 314

Historic Projects	Functional Class	Curves	Grades	Traffic Counters	Crash Locations	Mileage by Functional Class By Sheet	Mileage by Town By Sheet	DISTRICT	TOWN	Date: 10/03/22	ROUTE
Unknown Retreatment Resurface Bituminous Mix Skinny Mix Bituminous Seal	1 - Interstate System 2 - Other 3 - Principal Arterial 4 - Minor Arterial 5 - Major Collector 6 - Minor Collector	Left Right	Special grade up grade down	Continuous (CTC) Weigh-In-Motion (WIM) Short-Term, Scheduled Short-Term, Unscheduled	Fatal Injury Property Damage Only Unknown Crash Type	034-2 4 - Minor Arterial 6.325	TROY - V105-1017 6.325 of 6.325	9	TROY	1 of 1 TWN mileage: 0.0 to 6.325	VT-105 ETE mileage: 43.214 to 49.539
Indicated plans available - http://vtransmap01.aot.state.vt.us/rp/dcr/DWebstore/	Speed Zones	Road Widths	High Crash Locations (HCL's)	Page Total Mileage: 6.325 mi	Page Total Mileage: 6.325 mi						