

## **Route Log and Progress Chart**


Please Note: Errors and Omissions May Exist. Contact the VTrans Mapping Section with questions or concerns.

**DRAFT** 

**DISTRICT TOWN ROUTE** LYNDON VT-114





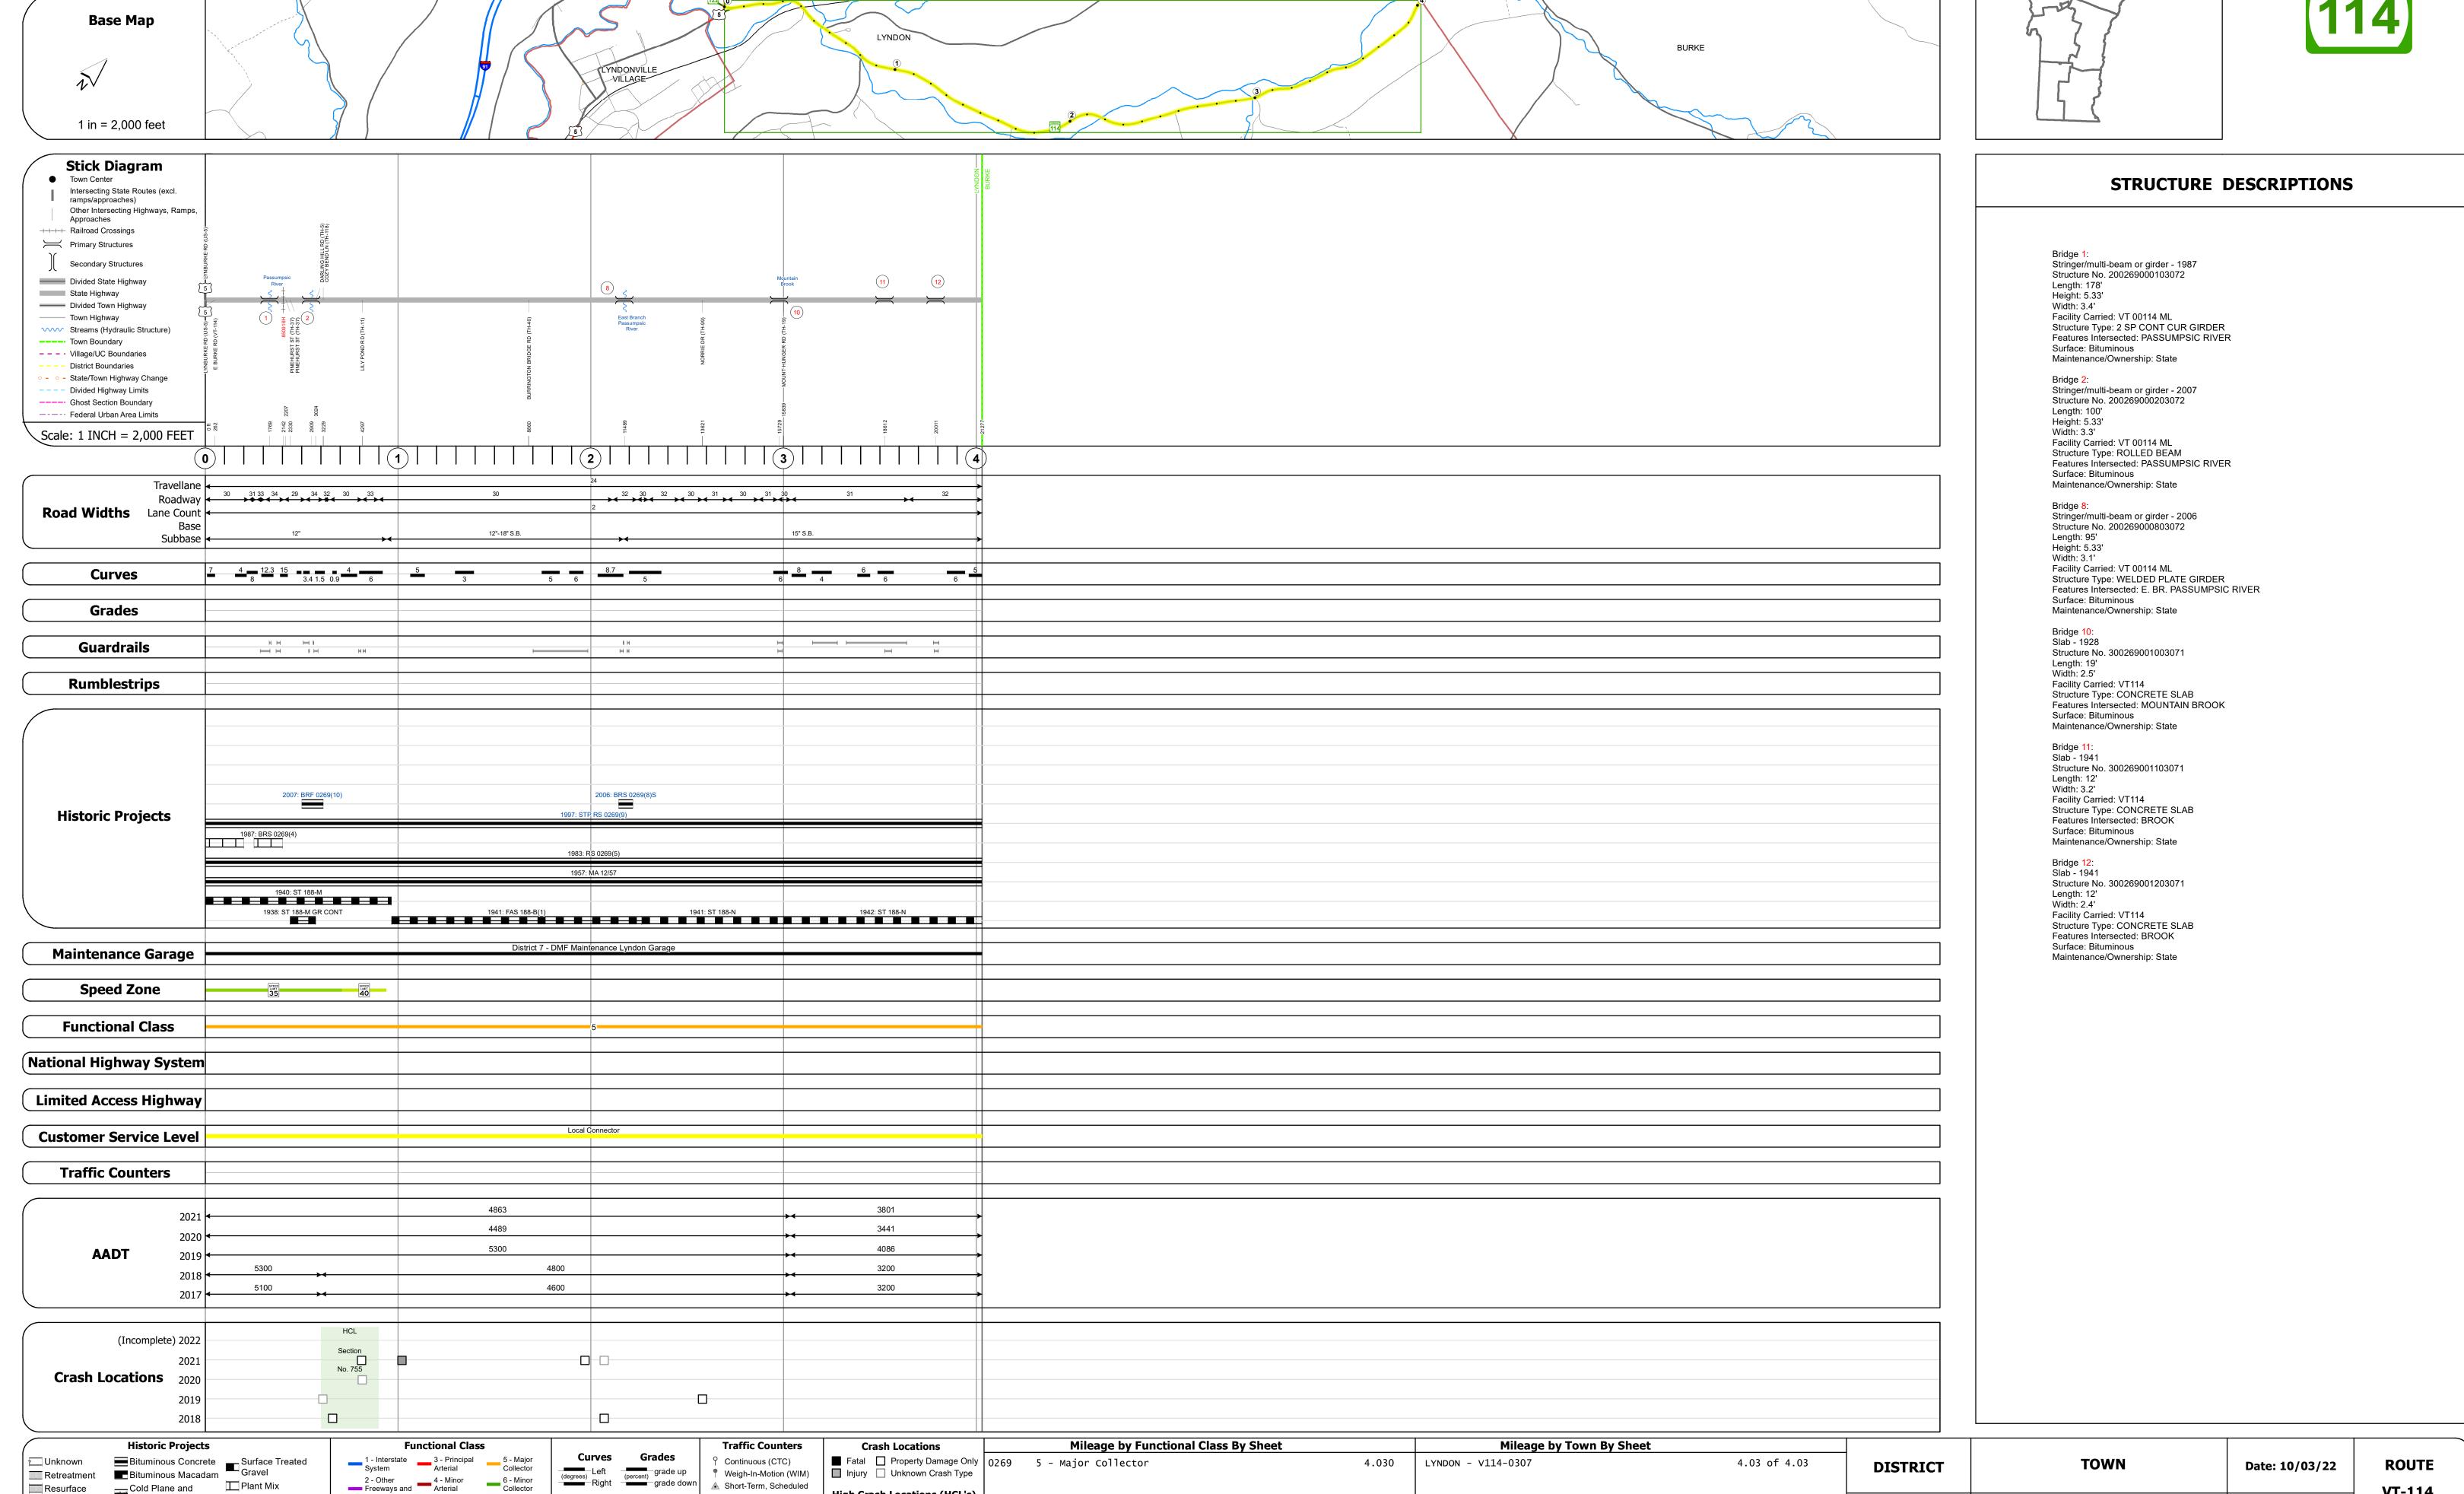

Page Total Mileage: 4.030 mi

▲ Short-Term, Scheduled

△ Short-Term, Unscheduled

High Crash Locations (HCL's)

1 - 100 (1 - 10) 301 - 400 (31 - 40)

Sections (& Intersections) HCL No. 201 - 300 (21 - 30)

Cold Plane and
Bituminous Concrete
Bituminous Concrete
Concrete
Bituminous Concrete

■ Bituminous Mix

Skinny Mix Concrete

Bituminous Seal Gravel

LYNDON

**VT-114**