
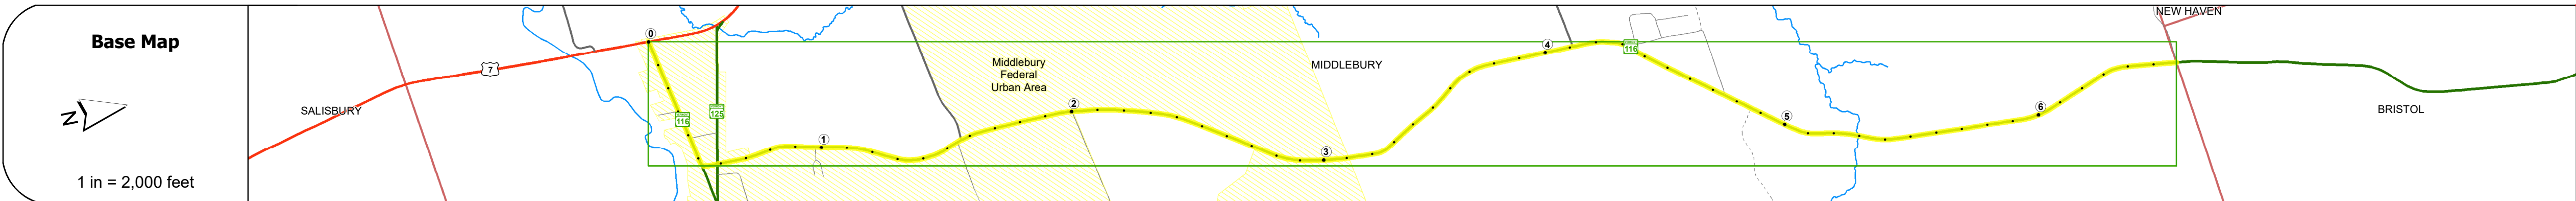


DISTRICT	TOWN	ROUTE
5	MIDDLEBURY	VT-116

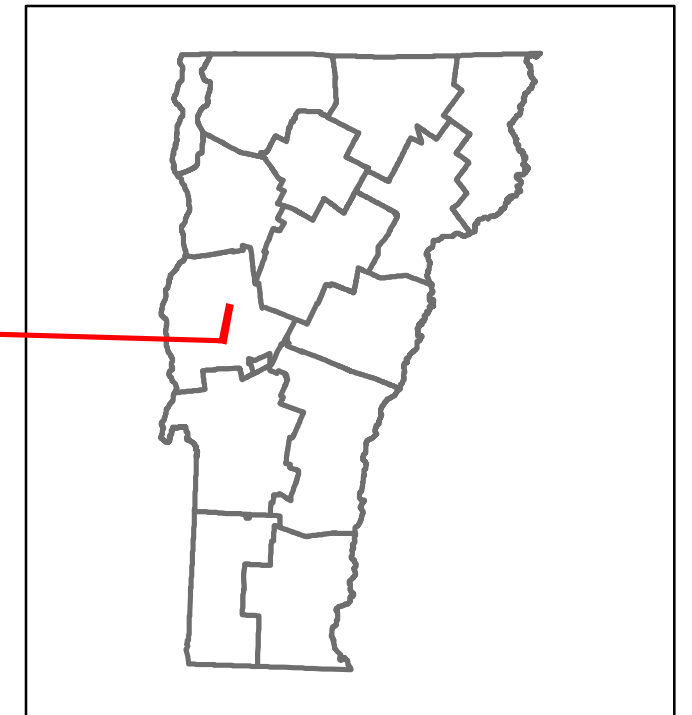

Travel Lane	Roadway	Lane Count	Base	Subbase
26	31	27	26	26
31	27	26	26	26
27	26	26	26	26
27	26	26	26	26
27.5	27	25	26	26
27	25	26	26	26
26	25	26	26	26
25	26	26	26	26
25	26	26	26	26
26	26	26	26	26
26	26	26	26	26

Curves	Grades	Guardrails	Rumblestrips
40, 11, 4, 5, 12, 4	2.8, 12, 4, 8, 7, 7, 8, 4, 7		

Historic Projects
1984 HMA 2465, 1984 HMA 2518, 1979 Unknown, 1984 F 021-1778, 1984 HMA 2518, 1946 SA, 0 SA, 1941 SA, 1945 SA, 1946 SA, 1947 SA, 1949 SA, 1950 S 23011, 1951 S 23021

Maintenance Garage
District 5 - DMF Maintenance Middlebury Garage

Speed Zone
35

Functional Class
4

National Highway System

Limited Access Highway

Customer Service Level
Regional Corridor

Traffic Counters
A429, A131, A130

AAADT
2021: 2072, 2425, 2283, 2446
2020: 1095, 2163, 2226, 2159
2019: 1331, 2628, 2628, 2549
2018: 1100, 2100, 2500, 2500
2017: 1100, 2100, 2500, 2400

Crash Locations
2022 (Incomplete), 2021, 2020, 2019, 2018

STRUCTURE DESCRIPTIONS

Bridge 1:
Culvert - 2000
Structure No. 300185000101111
Length: 8'
Facility Carried: VT116
Structure Type: SEGMENTAL RC BOX
Features Intersected: BEAVER BROOK
Surface: Bituminous
Maintenance/Ownership: State

Bridge 2:
Culvert - 1984
Structure No. 300185000201111
Length: 7'
Facility Carried: VT116
Structure Type: CGMPPA
Features Intersected: PALMER SPRING BROOK
Maintenance/Ownership: State

Bridge 4:
Slab - 1919
Structure No. 300185000401111
Length: 12'
Facility Carried: VT116
Structure Type: CONCRETE SLAB
Features Intersected: BROOK
Maintenance/Ownership: State

Historic Projects <ul style="list-style-type: none"> Unknown Retreatment Resurface Bituminous Mix Skinny Mix Bituminous Seal 	Functional Class <ul style="list-style-type: none"> 1 - Interstate System 2 - Other Freeways and Expressways 3 - Principal Arterial 4 - Minor Arterial 5 - Major Collector 6 - Minor Collector 	Curves <ul style="list-style-type: none"> Left Right 	Grades <ul style="list-style-type: none"> Special grade up Special grade down 	Traffic Counters <ul style="list-style-type: none"> Continuous (CTC) Weight-In-Motion (WIM) Short-Term, Scheduled Short-Term, Unscheduled 	Crash Locations <ul style="list-style-type: none"> Fatal Injury Property Damage Only Unknown Crash Type 	Mileage by Functional Class By Sheet 021-1 4 - Minor Arterial 6.587	Mileage by Town By Sheet MIDDLEBURY - v116-0111 6.587 of 6.587	DISTRICT 5	TOWN MIDDLEBURY	Date: 10/03/22	ROUTE VT-116 ETE mileage: 0.0 to 6.587
Page Total Mileage: 6.587 mi							Page Total Mileage: 6.587 mi				

For More Information Contact - Vermont Agency of Transportation, Policy, Planning and Intermodal Development Division - Mapping Section, 219 North Main Street, Barre, VT 05641 Telephone: 802-828-2600.