





Route Log and Progress Chart

DRAFT

Please Note: Errors and Omissions May Exist.
Contact the VTrans Mapping Section with questions or concerns.

| | | |
|----------|------------|--------|
| DISTRICT | TOWN | ROUTE |
| 8 | MONTGOMERY | VT-118 |

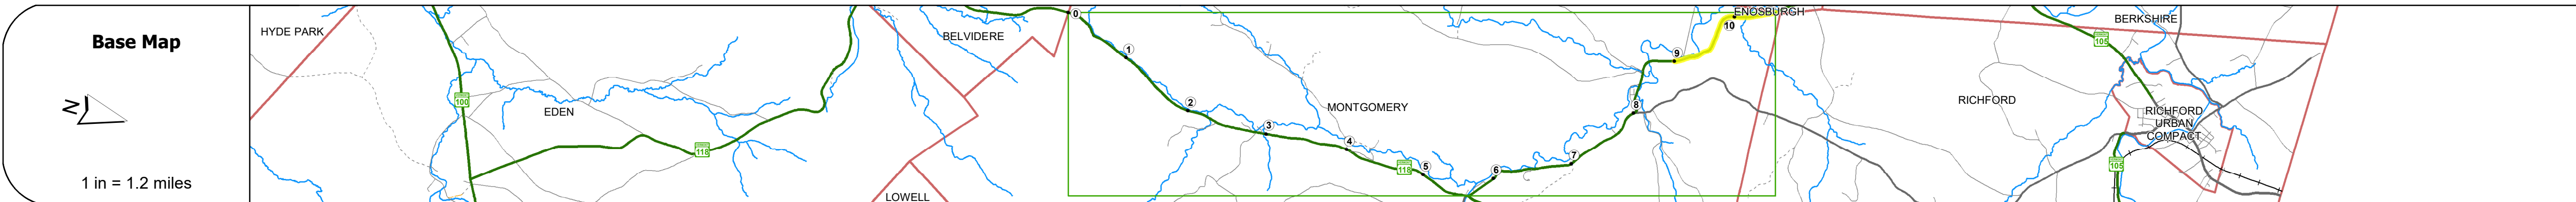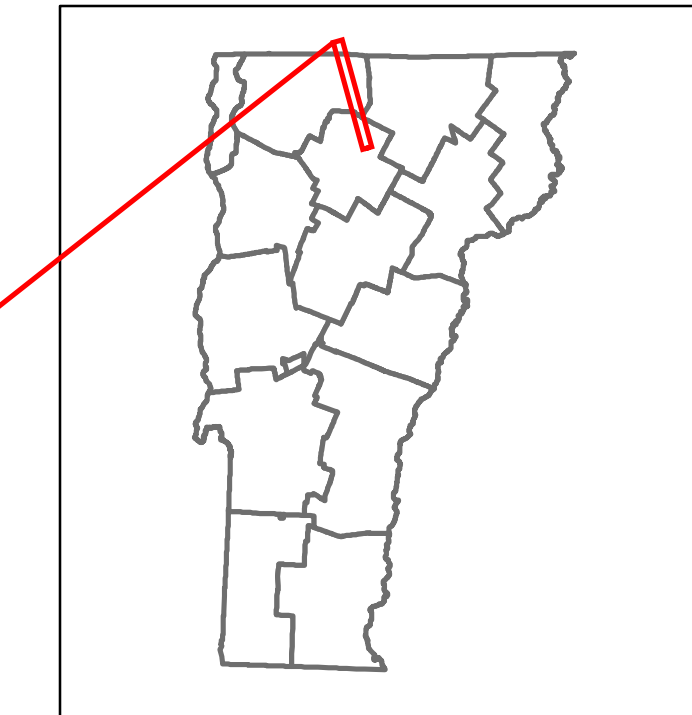

STRUCTURE DESCRIPTIONS

Bridge 23:
Slab - 1949
Structure No. 200283002306102
Length: 25'
Height: 5.33'
Width: 3.0'
Facility Carried: VT 00118 ML
Structure Type: CONCRETE SLAB
Features Intersected: BROOK
Surface: Bituminous
Maintenance/Ownership: State

| Road Widths | Travellane: 31, 29, 22, 30 Roadway: 31, 29, 22, 30 Lane Count: 2 Base Subbase |
|-------------|---|
|-------------|---|

| Curves | 3.4, 4.8, 7.6, 11.5, 0.8, 7.9, 2.3, 0.7 |
|--------|---|
|--------|---|

| Grades | |
|--------|--|
|--------|--|

| Guardrails | |
|------------|--|
|------------|--|

| Rumblestrips | |
|--------------|--|
|--------------|--|

| Historic Projects | <ul style="list-style-type: none"> 2016: STP SURF(02) 2007: STP 2125(1) 1987: HMA 2883 1982: HMA 2308 1974: Unknown 1971: Unknown 1949: S 33(1) |
|-------------------|--|
|-------------------|--|

| Maintenance Garage | District 8 - DMF Maintenance Enosburg Garage |
|--------------------|--|
|--------------------|--|

| Speed Zone | |
|------------|--|
|------------|--|

| Functional Class | 5 |
|------------------|---|
|------------------|---|

| National Highway System | |
|-------------------------|--|
|-------------------------|--|

| Limited Access Highway | |
|------------------------|--|
|------------------------|--|

| Customer Service Level | Local Connector |
|------------------------|-----------------|
|------------------------|-----------------|

| Traffic Counters | F122 |
|------------------|------|
|------------------|------|

| AADT | 2021: 1795 2020: 1584 2019: 1870 2018: 1900 2017: 1900 |
|------|--|
|------|--|

| Crash Locations | (Incomplete) 2022: <input type="checkbox"/> 2021: <input type="checkbox"/> 2020: <input type="checkbox"/> 2019: <input type="checkbox"/> 2018: <input type="checkbox"/> |
|-----------------|---|
|-----------------|---|

| | | | | | | | | | | |
|---|--|---|--|--|---|---|----------------------|---------------------------|-----------------------|---|
| Historic Projects Unknown, Retreatment, Resurface, Bituminous Mix, Skippy Mix, Bituminous Seal, Surface Treated Gravel, Plant Mix, Reclaimed Base and Bituminous Concrete, Concrete, Gravel | Functional Class 1 - Interstate System, 2 - Other Freeways and Expressways, 3 - Principal Arterial, 4 - Minor Arterial, 5 - Major Collector, 6 - Minor Collector | Curves Left (degrees), Right (degrees), Grades (percent) grade up, (percent) grade down | Traffic Counters Continuous (CTC), Weigh-In-Motion (WIM), Short-Term, Scheduled (counter ID), Short-Term, Unscheduled (counter ID) | Crash Locations Fatal, Injury, Property Damage Only, Unknown Crash Type, High Crash Locations (HCL's) Sections (& Intersections) | Mileage by Functional Class By Sheet 0283 5 - Major collector 1.498 | Mileage by Town By Sheet MONTGOMERY - v118-0610 1.498 of 10.498 | DISTRICT 8 | TOWN MONTGOMERY | Date: 10/03/22 | ROUTE VT-118 ETE mileage: 17.986 to 19.484 |
| Page Total Mileage: 1.498 mi | | | | | | Page Total Mileage: 1.498 mi | | | | |

For More Information Contact - Vermont Agency of Transportation, Policy, Planning and Intermodal Development Division - Mapping Section, 219 North Main Street, Barre, VT 05641 Telephone: 802-828-2600.