





Route Log and Progress Chart

DRAFT

Please Note: Errors and Omissions May Exist.
Contact the VTrans Mapping Section with questions or concerns.

DISTRICT	TOWN	ROUTE
8	BELVIDERE	VT-118

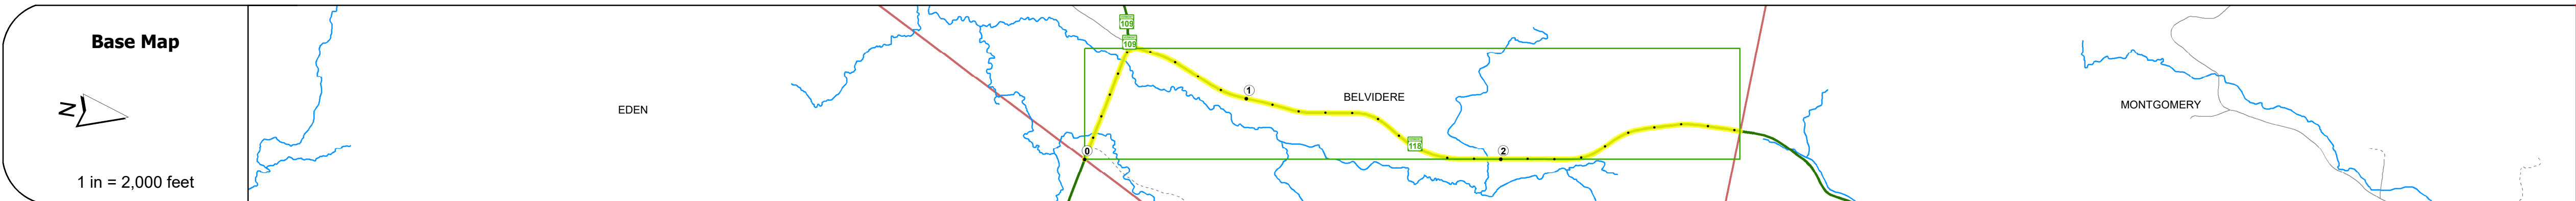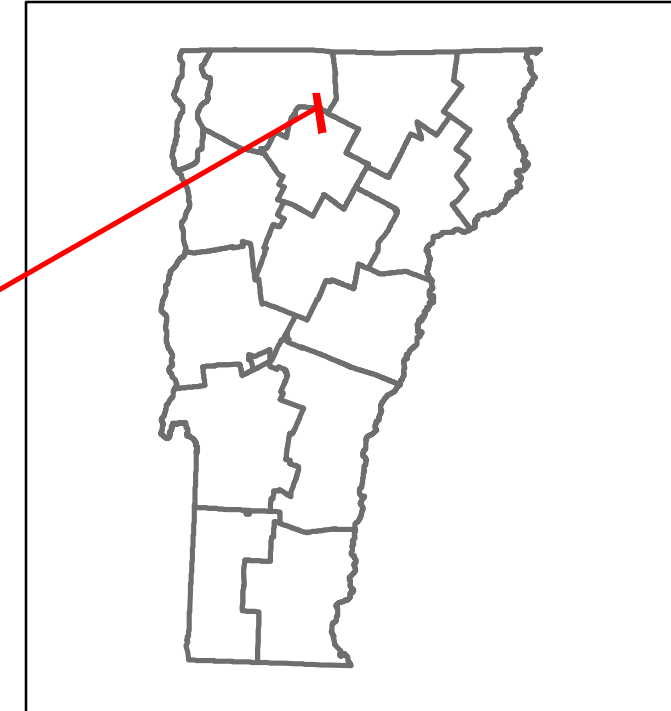

STRUCTURE DESCRIPTIONS

Bridge 3:
Culvert - 1966
Structure No. 300283000308011
Length: 13'
Facility Carried: VT118
Structure Type: CGMPPA
Features Intersected: CALVALE BROOK
Maintenance/Ownership: State

Bridge 4:
Culvert - 2007
Structure No. 300283000408011
Length: 12'
Facility Carried: VT118
Structure Type: SEGMENTAL RC BOX
Features Intersected: CALVALE BROOK
Maintenance/Ownership: State

Road Widths	Travellane	Roadway	Lane Count	Base	Subbase
	30	31	30	31	20
	18" Gravel	15" - 18" Gravel			

Curves	22.5	2.9	1.1	2.9	5.9	2.9	5.2	4.5	2.2
--------	------	-----	-----	-----	-----	-----	-----	-----	-----

Grades	+9.0	-6.0	+8.6	-4.6					-10.4
--------	------	------	------	------	--	--	--	--	-------

Guardrails	Yes	Yes	Yes	Yes	Yes	Yes	Yes	Yes	Yes
------------	-----	-----	-----	-----	-----	-----	-----	-----	-----

Rumblestrips	Yes	Yes	Yes	Yes	Yes	Yes	Yes	Yes	Yes
--------------	-----	-----	-----	-----	-----	-----	-----	-----	-----

Historic Projects	2016: STP SURF(53)	2000: STP 2618(1)	1999: HMA 2055	1999: HMA 2967	1999: HMA 2418	1982: Unknown	1996: S 0283(5)	1981: S 0283(1)	1981: S 0283(2)
-------------------	--------------------	-------------------	----------------	----------------	----------------	---------------	-----------------	-----------------	-----------------

Maintenance Garage	District 8 - DMF Maintenance Cambridge Garage
--------------------	---

Speed Zone	
------------	--

Functional Class	5
------------------	---

National Highway System	
-------------------------	--

Limited Access Highway	
------------------------	--

Customer Service Level	Local Connector
------------------------	-----------------

Traffic Counters	
------------------	--

AADT	2021: 719	672
2020: 635	593	
2019: 750	700	
2018: 750	700	
2017: 710	670	

Crash Locations	(Incomplete) 2022: HCL Intersection No. 2	2021: 0	2020: 0	2019: 0	2018: 0
-----------------	---	---------	---------	---------	---------

Historic Projects Unknown, Retreatment, Resurface, Bituminous Mix, Skippy Mix, Bituminous Seal Bituminous Concrete, Gravel, Cold Plane and Bituminous Concrete, Reclaimed Base and Bituminous Concrete, Concrete, Gravel, Plant Mix	Functional Class 1 - Interstate System, 2 - Other Freeways and Expressways, 3 - Principal Arterial, 4 - Minor Arterial, 5 - Major Collector, 6 - Minor Collector	Curves Left, Right, Grades (degrees), grade up, grade down	Traffic Counters Continuous (CTC), Weigh-In-Motion (WIM), Short-Term, Scheduled, Short-Term, Unscheduled	Crash Locations Fatal, Injury, Property Damage Only, Unknown Crash Type, High Crash Locations (HCL's)	Mileage by Functional Class By Sheet 0283 5 - Major Collector 2.921	Mileage by Town By Sheet BELVIDERE - V118-0801 2.921 of 2.921	DISTRICT 8	TOWN BELVIDERE	Date: 10/03/22	ROUTE VT-118 ETE mileage: 6.065 to 8.986
Page Total Mileage: 2.921 mi						Page Total Mileage: 2.921 mi				

For More Information Contact - Vermont Agency of Transportation, Policy, Planning and Intermodal Development Division - Mapping Section, 219 North Main Street, Barre, VT 05641 Telephone: 802-828-2600.