
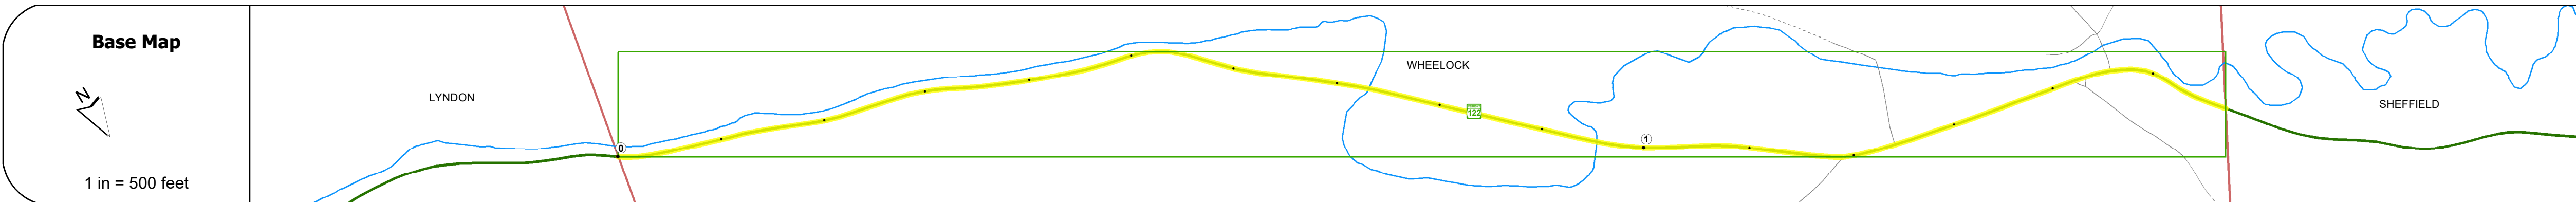


DISTRICT	TOWN	ROUTE
7	WHEELLOCK	VT-122

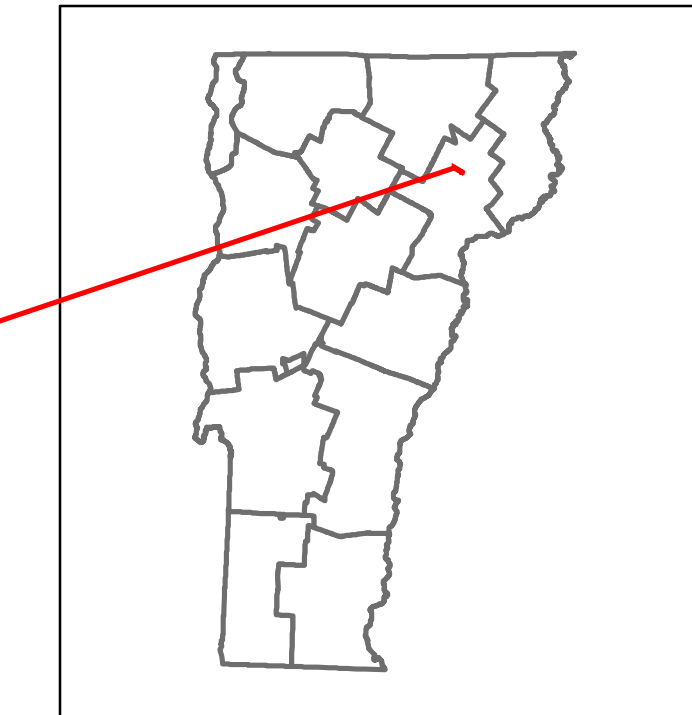

### STRUCTURE DESCRIPTIONS

**Bridge 10:**  
Slab - 1933  
Structure No. 300259001003171  
Length: 14'  
Width: 3.0'  
Facility Carried: VT122  
Structure Type: CONCRETE SLAB  
Features Intersected: Mathewson Brook  
Surface: Bituminous  
Maintenance/Ownership: State

**Bridge 11:**  
Tee Beam - 1940  
Structure No. 200259001103172  
Length: 43'  
Width: 2.9'  
Height: 5.33'  
Facility Carried: VT 00122 ML  
Structure Type: CONC TBM WID W STLBM  
Features Intersected: MILLER RUN  
Surface: Bituminous  
Maintenance/Ownership: State

**Bridge 12:**  
Stringer/multi-beam or girder - 1975  
Structure No. 200259001203172  
Length: 92'  
Height: 5.33'  
Width: 3.3'  
Facility Carried: VT 00122 ML  
Structure Type: ROLLED BEAM  
Features Intersected: MILLER RUN  
Surface: Bituminous  
Maintenance/Ownership: State

Road Widths	Travellane: 26, 25, 26, 33, 26 Roadway Lane Count: 2 Base: 48' Gravel Subbase
-------------	--

Curves	4.2, 5, 12, 5, 4.5, 9, 15, 8
--------	------------------------------

Grades	+11.0
--------	-------

Guardrails	
------------	--

Rumblestrips	
--------------	--



Maintenance Garage	District 7 - DMF Maintenance Lyndon Garage
--------------------	--

Speed Zone	35
------------	----

Functional Class	5
------------------	---

National Highway System	
-------------------------	--

Limited Access Highway	
------------------------	--

Customer Service Level	Local Connector
------------------------	-----------------

Traffic Counters	
------------------	--

AADT	2021: 1393 2020: 1359 2019: 1604 2018: 1600 2017: 1600
------	--

Crash Locations	(Incomplete) 2022: HCL Section No. 20 2021: <input type="checkbox"/> 2020: <input type="checkbox"/> 2019: <input type="checkbox"/> 2018: <input type="checkbox"/>
-----------------	---

<b>Historic Projects</b> <input type="checkbox"/> Unknown <input type="checkbox"/> Bituminous Concrete <input type="checkbox"/> Bituminous Macadam <input type="checkbox"/> Resurface <input type="checkbox"/> Bituminous Mix <input type="checkbox"/> Skiny Mix <input type="checkbox"/> Bituminous Seal <input type="checkbox"/> Concrete <input type="checkbox"/> Reclaimed Base and Bituminous Concrete <input type="checkbox"/> Surface Treated Gravel <input type="checkbox"/> Plant Mix <input type="checkbox"/> Reclaimed Base and Bituminous Concrete	<b>Functional Class</b> 1 - Interstate System 2 - Other Freeways and Expressways 3 - Principal Arterial 4 - Minor Arterial 5 - Major Collector 6 - Minor Collector	<b>Curves</b> Left (degrees) Right (degrees)	<b>Grades</b> (percent) grade up (percent) grade down	<b>Traffic Counters</b> Continuous (CTC) Weigh-In-Motion (WIM) Short-Term, Scheduled Short-Term, Unscheduled	<b>Crash Locations</b> Fatal Injury Property Damage Only Unknown Crash Type	<b>Mileage by Functional Class By Sheet</b> 0259 5 - Major Collector 1.576	<b>Mileage by Town By Sheet</b> WHEELLOCK - V122-0317 1.576 of 1.576	<b>DISTRICT</b> 7	<b>TOWN</b> WHEELLOCK	<b>Date:</b> 10/03/22	<b>ROUTE</b> VT-122 ETE mileage: 4.353 to 5.929
Page Total Mileage: 1.576 mi							Page Total Mileage: 1.576 mi				