

## **Route Log and Progress Chart**

High Crash Locations (HCL's)

HCL No. 201 - 300 (21 - 30)

1 - 100 (1 - 10) 301 - 400 (31 - 40)

Sections (& Intersections)


△ Short-Term, Unscheduled

**DRAFT** Please Note: Errors and Omissions May Exist. Contact the VTrans Mapping Section with questions or concerns.

**DISTRICT TOWN ROUTE** IRA VT-133

Page Total Mileage: 4.78 mi



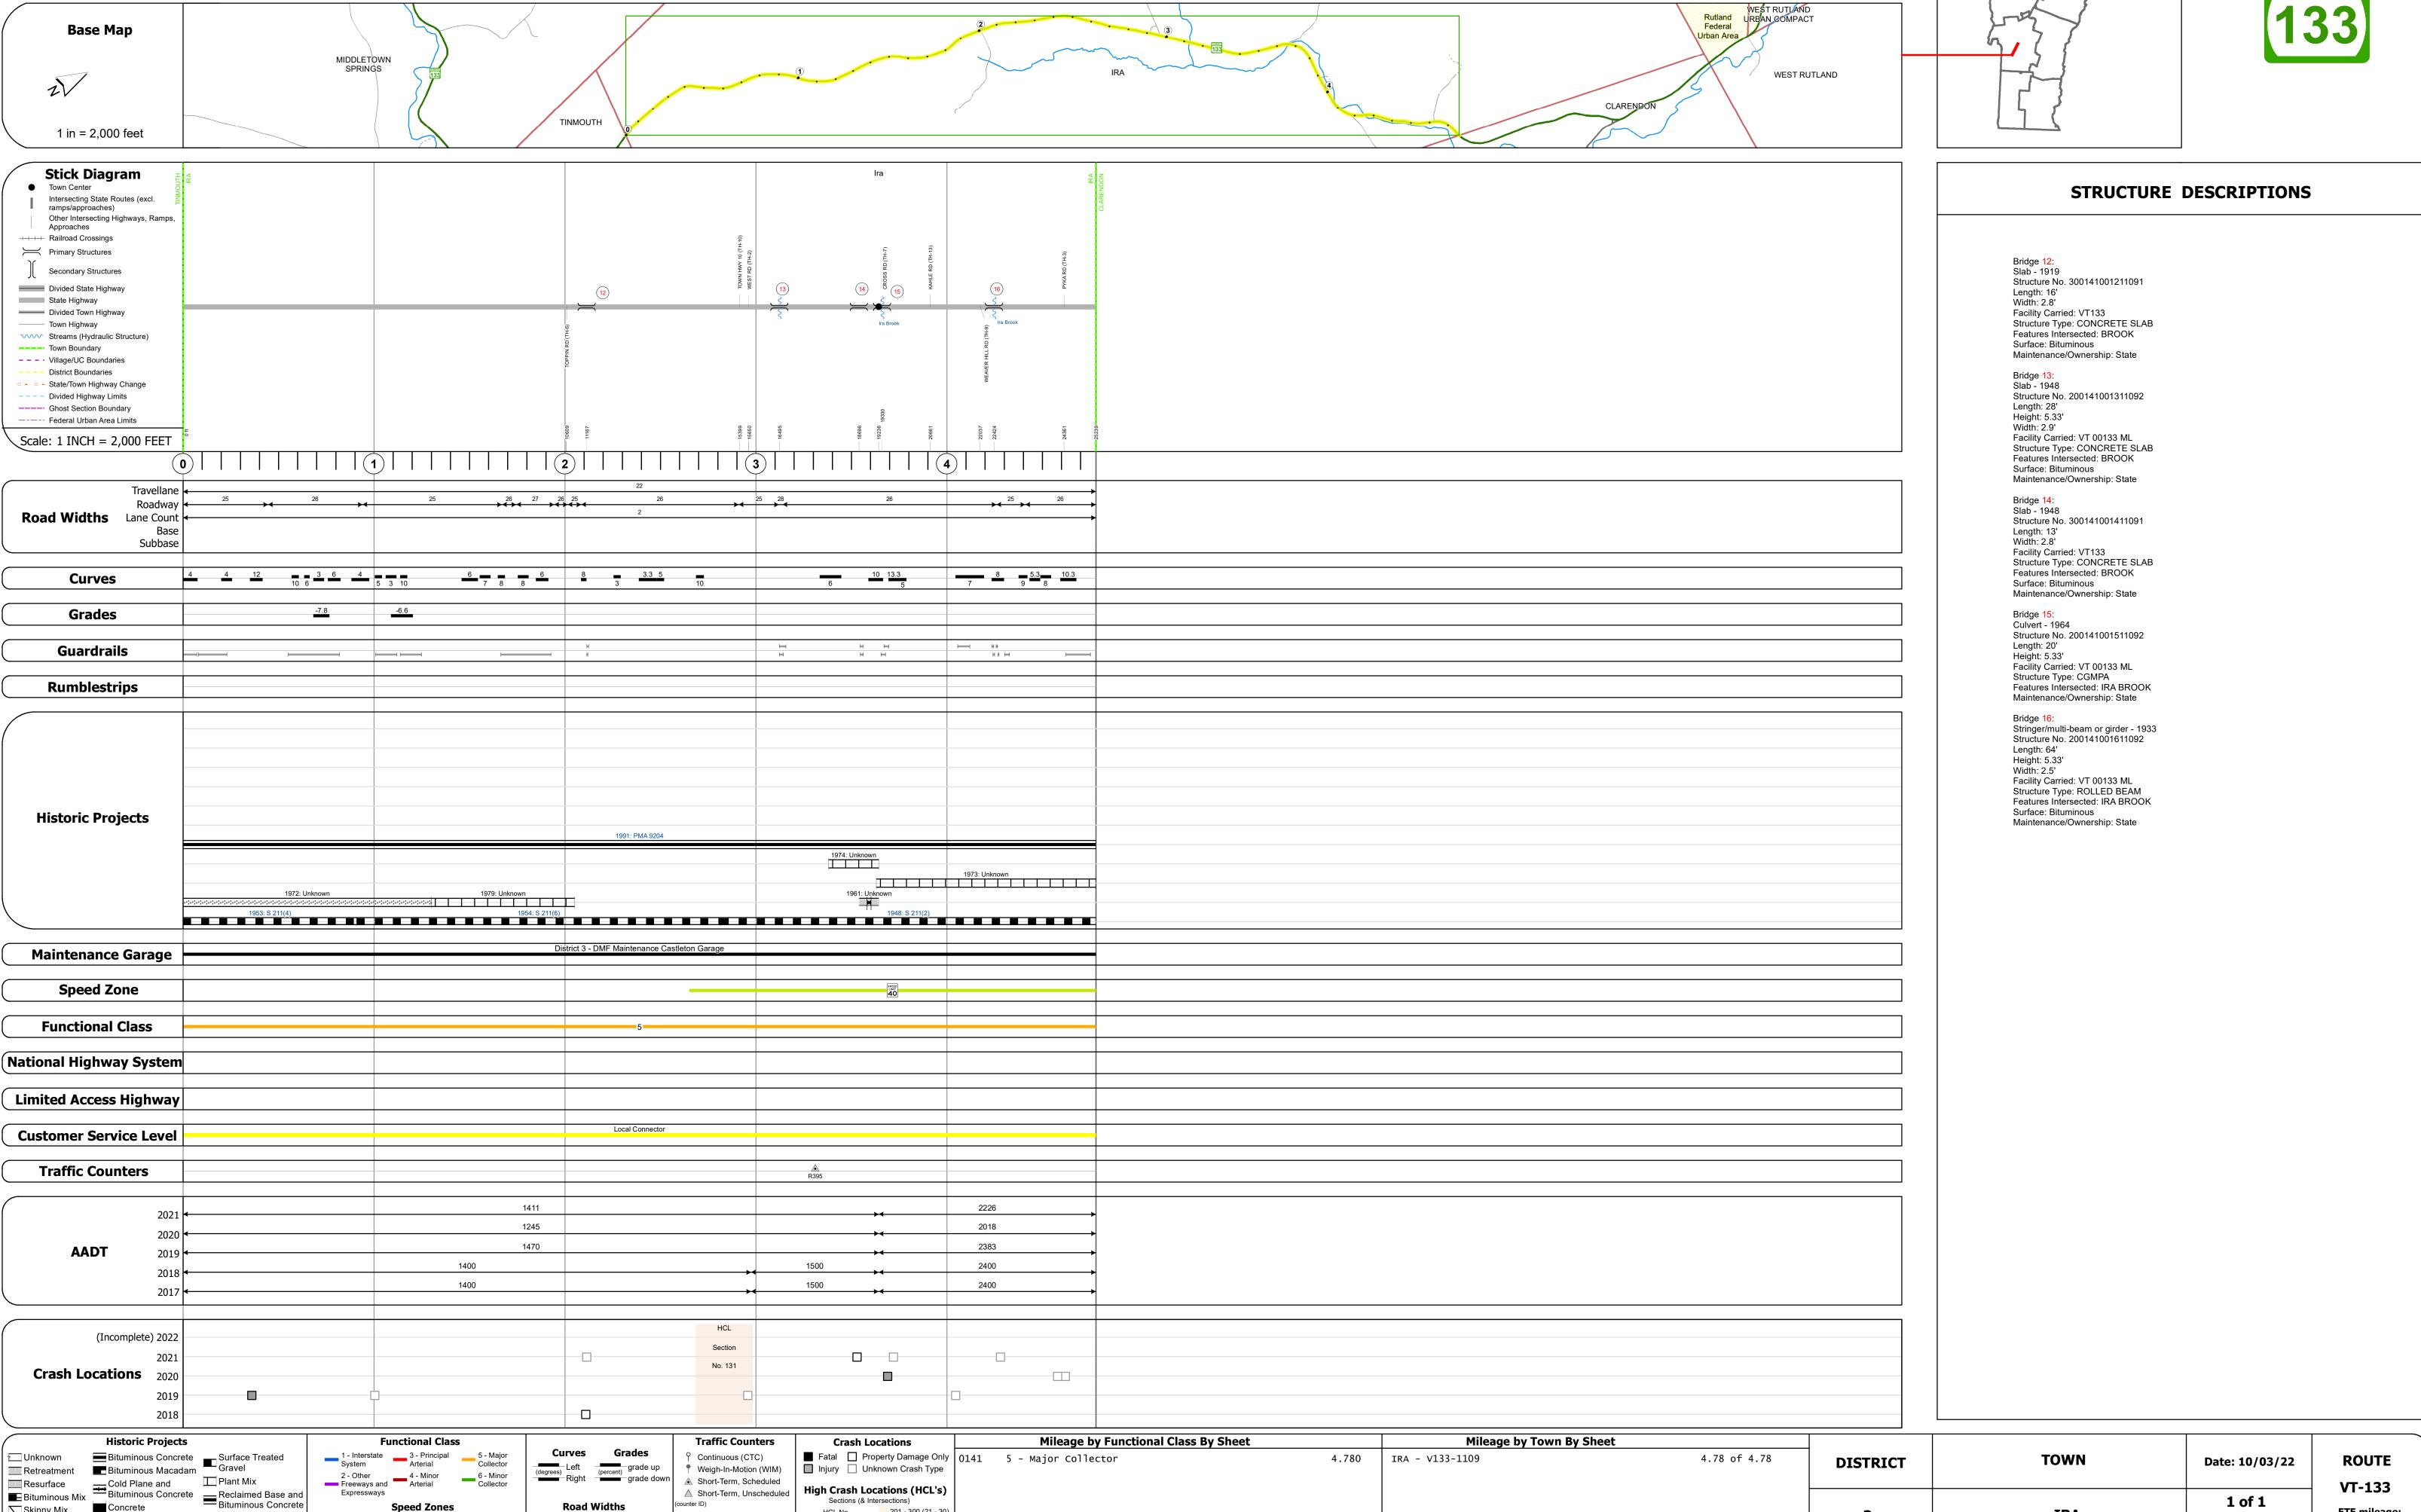

Skinny Mix Concrete

ःः Bituminous Seal **L** Gravel

VT-133

ETE mileage:

14.54 to 19.32