

Route Log and Progress Chart

High Crash Locations (HCL's)

HCL No. 201 - 300 (21 - 30)

1 - 100 (1 - 10) 301 - 400 (31 - 40)


Sections (& Intersections)


△ Short-Term, Unscheduled

DRAFT Please Note: Errors and Omissions May Exist. Contact the VTrans Mapping Section with questions or concerns.

DISTRICT TOWN ROUTE MIDDLETOWN SPRINGS VT-133

Page Total Mileage: 5.76 mi

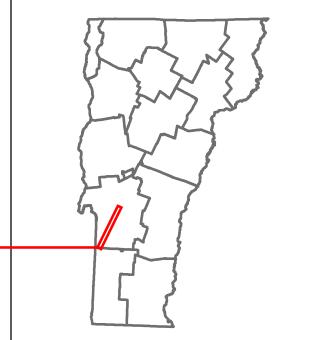

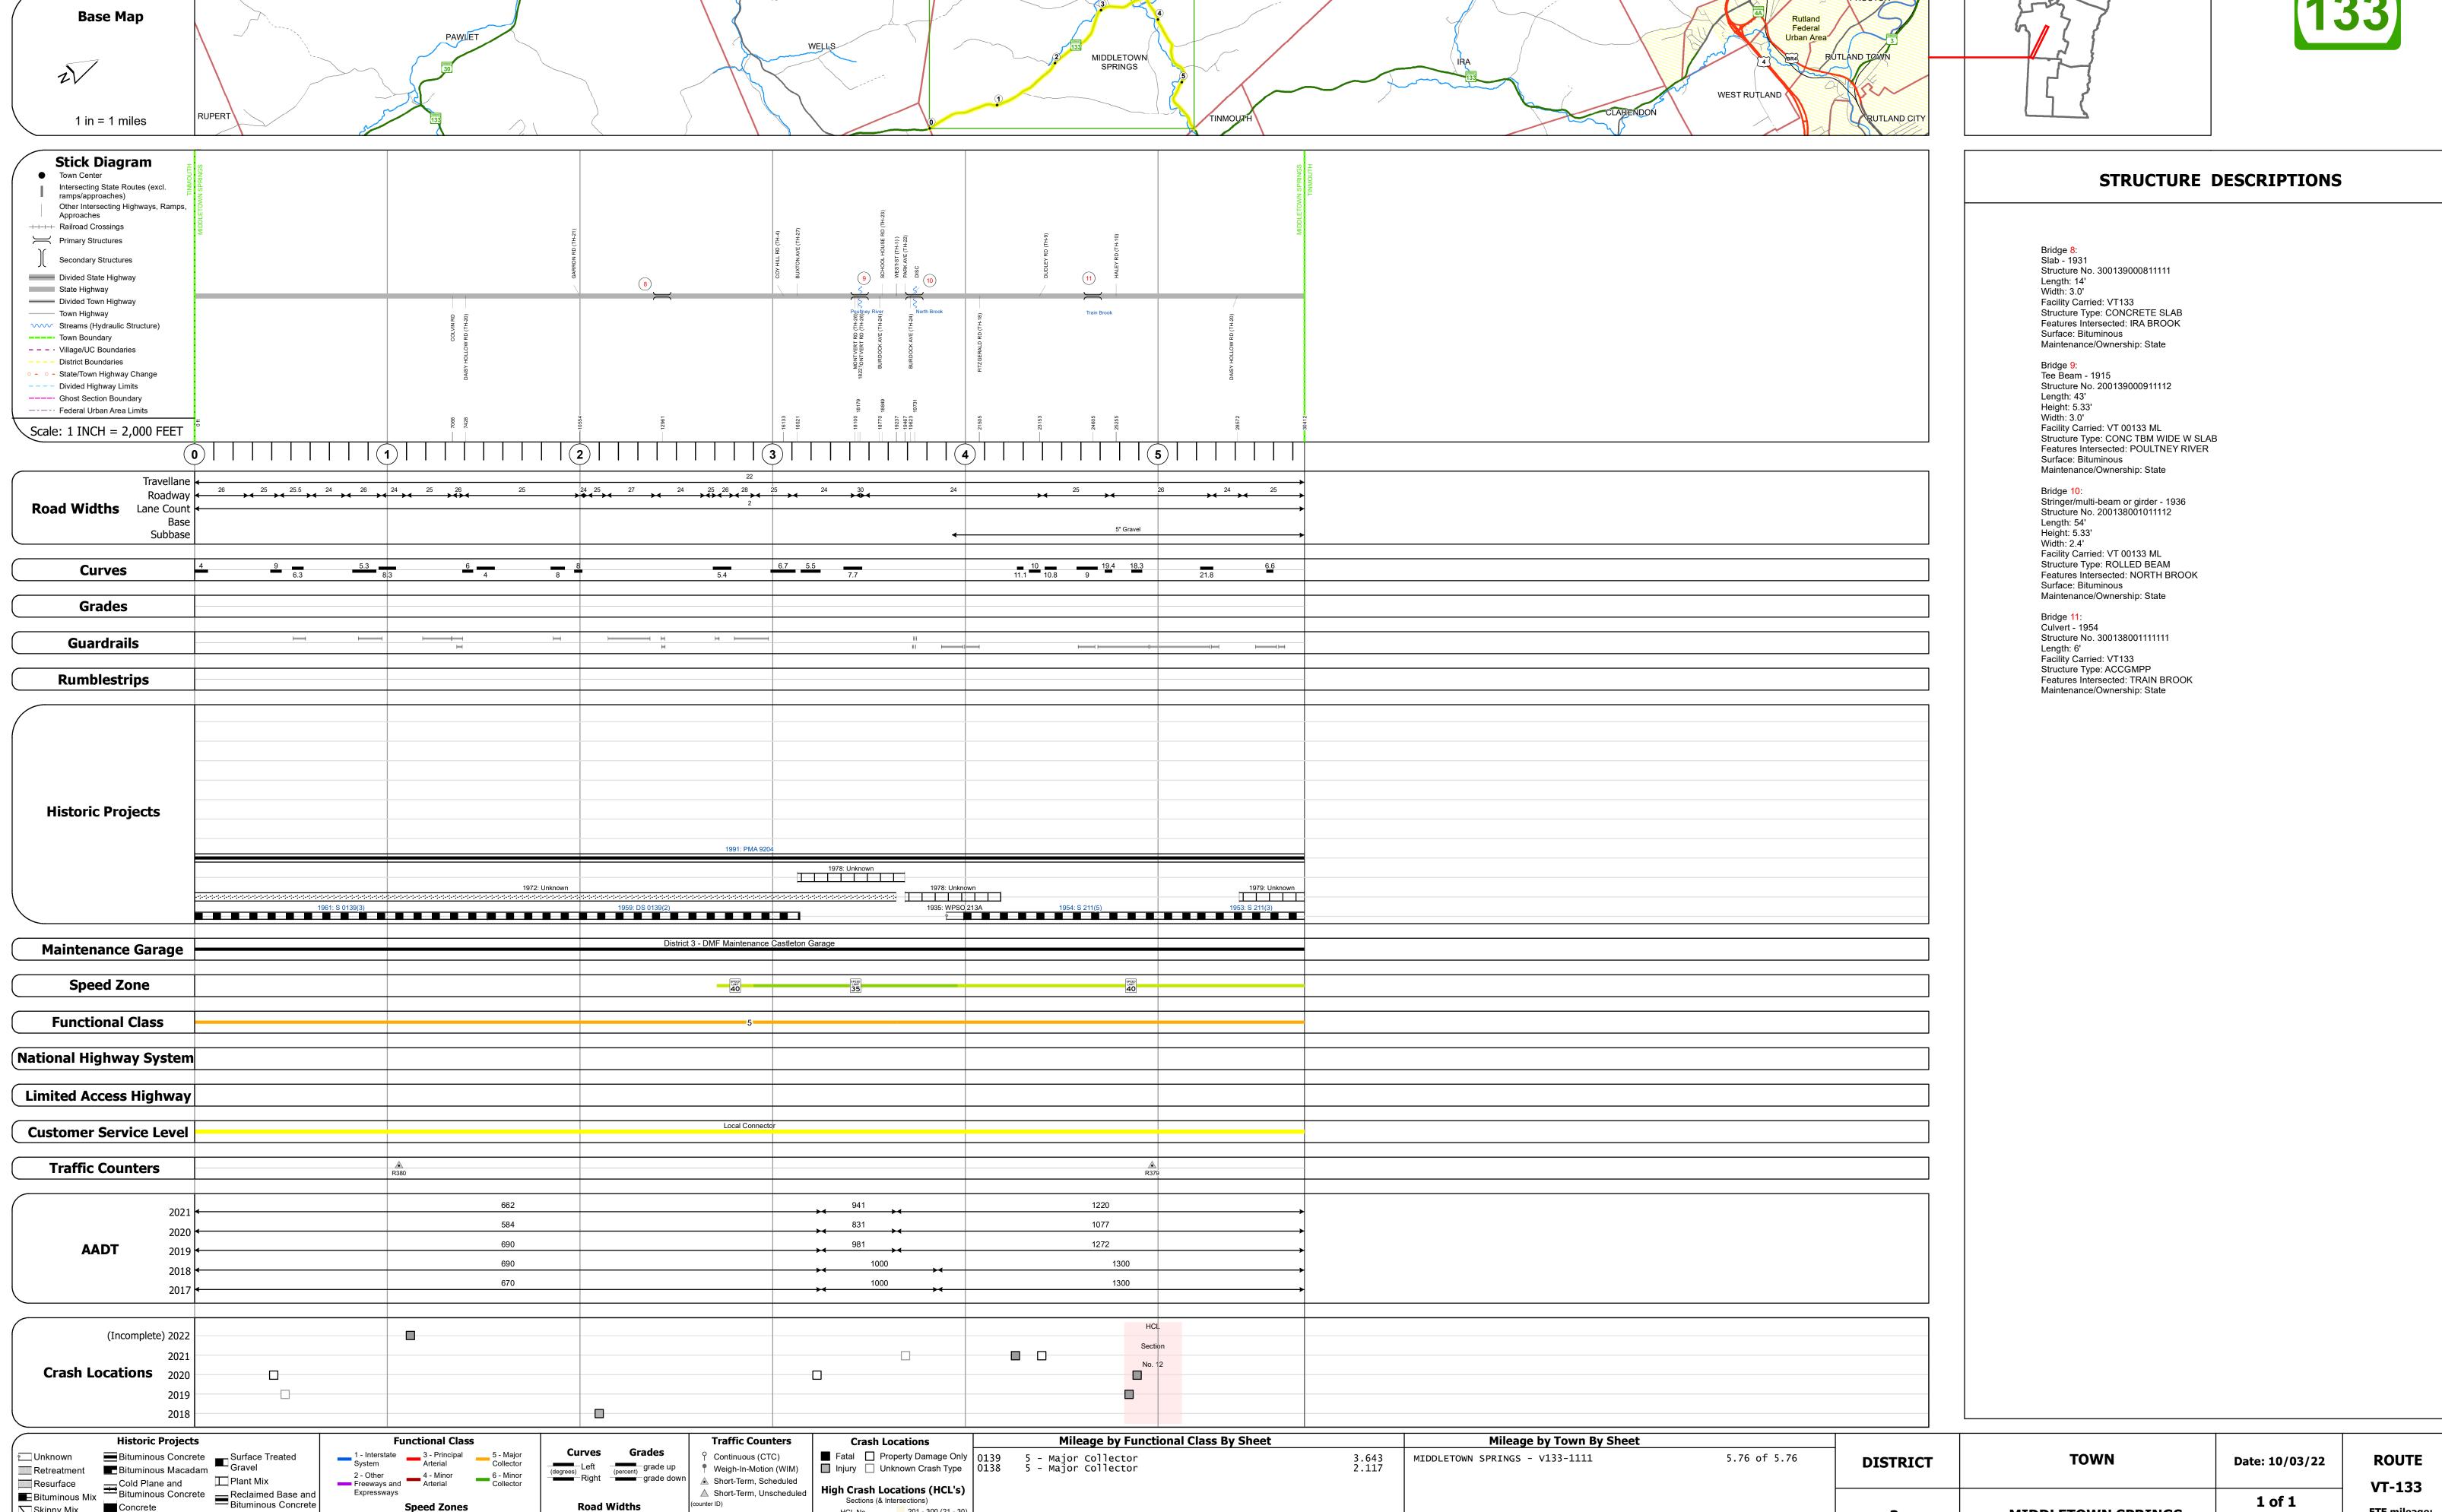

Page Total Mileage: 5.760 mi

Skinny Mix Concrete

Bituminous Seal Gravel

1 of 1

0.0 to 5.76