





Route Log and Progress Chart

DRAFT

Please Note: Errors and Omissions May Exist.
Contact the VTrans Mapping Section with questions or concerns.

DISTRICT	TOWN	ROUTE
2	WESTON	VT-155

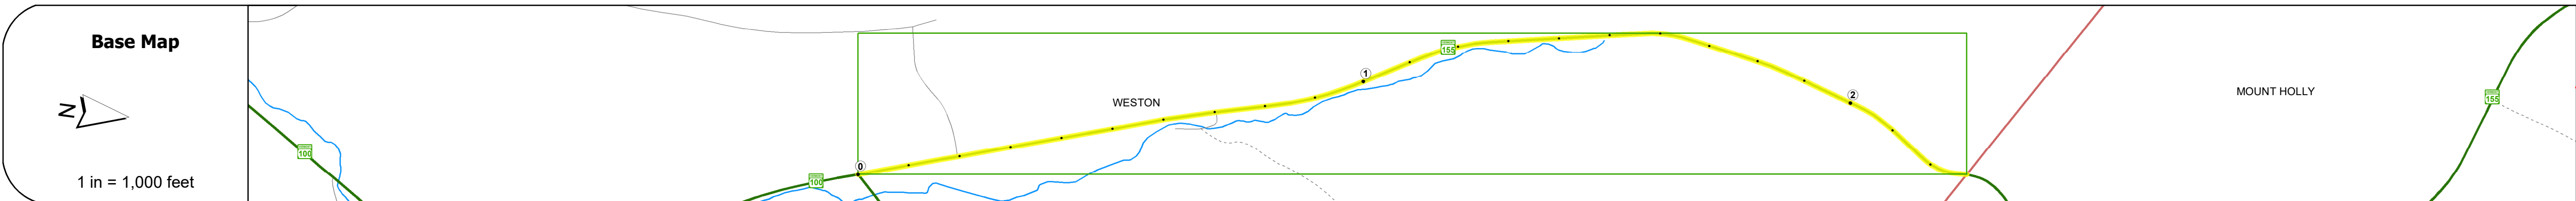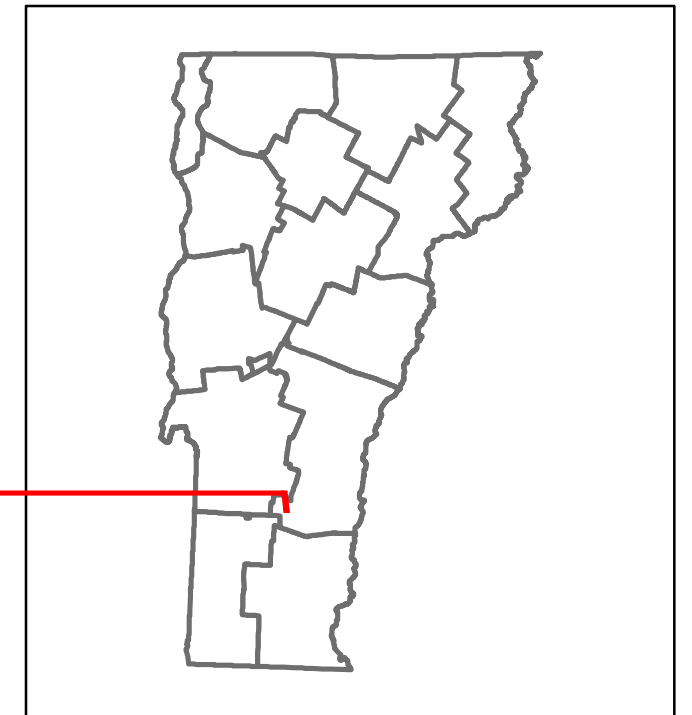

STRUCTURE DESCRIPTIONS

<p>Bridge 3: Culvert - 1961 Structure No. 300133000314211 Length: 12 Facility Carried: VT155 Structure Type: CGMPPA Features Intersected: WEST RIVER Maintenance/Ownership: State</p>
--

Road Widths	Travellane	Roadway	Lane Count	Base	Subbase
	28	28	2	15'	18" Gravel

Curves	5	5	10
--------	---	---	----

Grades	+6.6	+6.3	+6.7
--------	------	------	------

Guardrails	14	14
------------	----	----

Rumblestrips		
--------------	--	--

Historic Projects	<p>1995: STP 9446(1/3)</p> <p>1985: RS 0133(5)</p> <p>1982: HMA 2303</p> <p>1976: Unknown</p> <p>1977: Unknown</p> <p>1971: Unknown</p> <p>1961: S 0133(2) SA, FH 4-111</p>
-------------------	---

Maintenance Garage	District 3 - DMF Maintenance Clarendon Garage
--------------------	---

Speed Zone	
------------	--

Functional Class	5
------------------	---

National Highway System	
-------------------------	--

Limited Access Highway	
------------------------	--

Customer Service Level	Local Connector
------------------------	-----------------

Traffic Counters	
------------------	--

AAADT	2021	577
	2020	509
	2019	601
	2018	600
	2017	600

Crash Locations	(Incomplete) 2022	
	2021	
	2020	
	2019	
	2018	

<p>Historic Projects</p> <ul style="list-style-type: none"> Unknown Bituminous Concrete Retreatment Resurface Bituminous Mix Skinny Mix Bituminous Seal Gravel Surface Treated Plant Mix Reclaimed Base and Bituminous Concrete 	<p>Functional Class</p> <ul style="list-style-type: none"> 1 - Interstate System 2 - Other Freeways and Expressways 3 - Principal Arterial 4 - Minor Arterial 5 - Major Collector 6 - Minor Collector <p>Speed Zones</p> <p>25 30 35 40 45 50 55 60 65</p>	<p>Curves</p> <ul style="list-style-type: none"> Left Right <p>Grades</p> <ul style="list-style-type: none"> grade up grade down <p>Road Widths</p> <p>(ft)</p>	<p>Traffic Counters</p> <ul style="list-style-type: none"> Continuous (CTC) Weigh-In-Motion (WIM) Short-Term, Scheduled Short-Term, Unscheduled <p>Crash Locations</p> <ul style="list-style-type: none"> Fatal Injury Property Damage Only Unknown Crash Type <p>High Crash Locations (HCL's)</p> <p>Sections (& Intersections)</p> <p>HCL No. 1-100 (1-10), 101-200 (11-20), 201-300 (21-30), 301-400 (31-40), 401-800 (41-113)</p>	<p>Mileage by Functional Class By Sheet</p> <p>0133 5 - Major Collector 2.275</p> <p>Mileage by Town By Sheet</p> <p>WESTON - V155-1421 2.275 of 2.275</p> <p>DISTRICT</p> <p>2</p> <p>TOWN</p> <p>WESTON</p> <p>Date: 10/03/22</p> <p>ROUTE</p> <p>VT-155</p> <p>ETE mileage: 0.0 to 2.275</p>
---	--	--	--	---

For More Information Contact - Vermont Agency of Transportation, Policy, Planning and Intermodal Development Division - Mapping Section, 219 North Main Street, Barre, VT 05641 Telephone: 802-828-2600.