




Route Log and Progress Chart

DRAFT


Please Note: Errors and Omissions May Exist.
Contact the VTrans Mapping Section with questions or concerns.

DISTRICT	TOWN	ROUTE
9	DERBY	VT-191

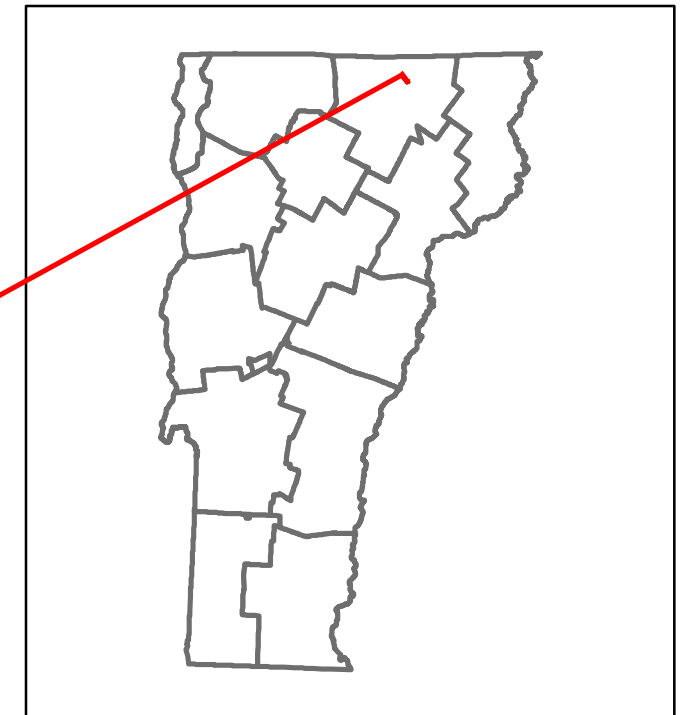

Base Map

1 in = 500 feet

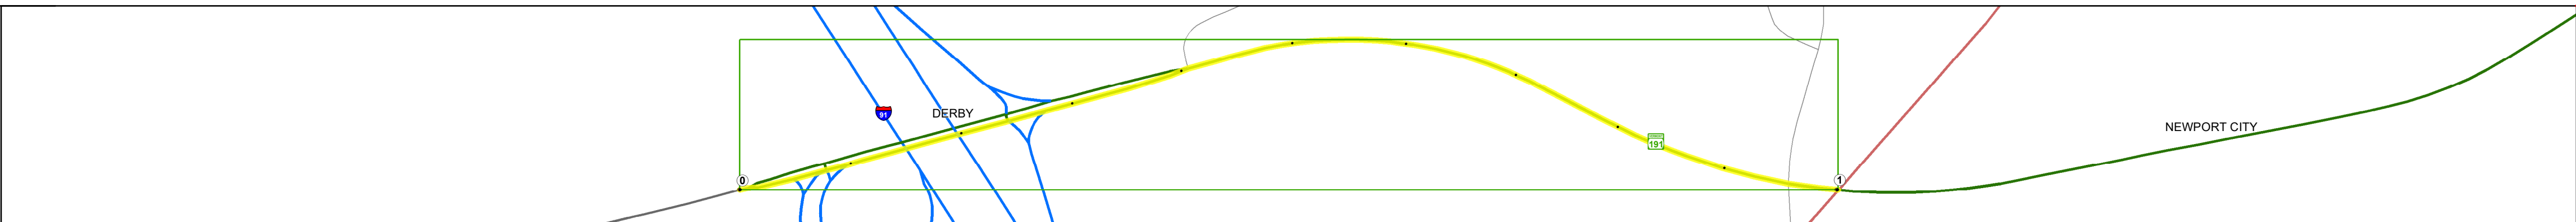

Stick Diagram

- Town Center
- Intersecting State Routes (excl. ramps/approaches)
- Other Intersecting Highways, Ramps, Approaches
- Railroad Crossings
- Primary Structures
- Secondary Structures
- Divided State Highway
- State Highway
- Divided Town Highway
- Town Highway
- Streams (Hydraulic Structure)
- Town Boundary
- Village/IC Boundaries
- District Boundaries
- State/Town Highway Change
- Divided Highway Limits
- Ghost Section Boundary
- Federal Urban Area Limits

Scale: 1 INCH = 2,000 FEET



STRUCTURE DESCRIPTIONS

Bridge 1:
Stringer/multi-beam or girder - 1970
Structure No. 201343000110072
Length: 375'
Height: 5.93'
Width: 5.4'
Under Clearance: 1.33'
Facility Carried: VT 00191 SPUR
Structure Type: 3 SP CONT WLD GIRDER
Features Intersected: 191 UNDER VT 191
Maintenance/Ownership: State

Road Widths

Travellane	12	24	12	24	36
Roadway	20	36	36	41	40
Lane Count	2	1	2	2	2
Base	3" Crushed Stone				
Subbase	24" Gravel				

Curves

3	2
---	---

Grades

Guardrails

Rumblestrips

Historic Projects

1992: STP F 134-3(17) C/2
1970: F 341-5(8)
1964: F 341-5(3)

Maintenance Garage

District 9 - DMF Maintenance Derby Garage

Speed Zone

Functional Class

4

National Highway System

Limited Access Highway

Partial

Customer Service Level

Arterial Highway

Traffic Counters

AADT

2021	4765(1661)	2055	3085
2020	2320(1449)	1886	3734
2019	2744(1711)	2227	4408
2018	1000	3000	4400
2017	930	2900	4300

Crash Locations

(Incomplete) 2022			
2021			
2020			
2019			
2018			

<p>Historic Projects</p> <ul style="list-style-type: none"> Unknown Retreatment Resurface Bituminous Mix Skinny Mix Bituminous Seal 	<p>Functional Class</p> <ul style="list-style-type: none"> 1 - Interstate System 2 - Other Freeways and Expressways 3 - Principal Arterial 4 - Minor Arterial 5 - Major Collector 6 - Minor Collector 	<p>Curves</p> <ul style="list-style-type: none"> Left (degrees) Right (degrees) 	<p>Grades</p> <ul style="list-style-type: none"> Left (percent) Right (percent) grade up grade down 	<p>Traffic Counters</p> <ul style="list-style-type: none"> Continuous (CTC) Weight-In-Motion (WIM) Short-Term, Scheduled Short-Term, Unscheduled 	<p>Crash Locations</p> <ul style="list-style-type: none"> Fatal Injury Property Damage Only Unknown Crash Type 	<p>High Crash Locations (HCL's)</p> <ul style="list-style-type: none"> Sections (& Intersections) HCL No. 201 - 300 (21 - 30) 1 - 100 (1 - 10) 301 - 400 (31 - 40) 101 - 200 (11 - 20) 401 - 800 (41 - 113) 	<p>Mileage by Functional Class By Sheet</p> <p>134-3 4 - Minor Arterial 1.001</p>	<p>Mileage by Town By Sheet</p> <p>DERBY - v191-1007 1.001 of 1.001</p>	<p>DISTRICT</p> <p>9</p>	<p>TOWN</p> <p>DERBY</p>	<p>Date: 10/03/22</p>	<p>ROUTE</p> <p>VT-191</p> <p>ETE mileage: 0.0 to 1.001</p>
							<p>Page Total Mileage: 1.001 mi</p>		<p>Page Total Mileage: 1.001 mi</p>		<p>1 of 1</p> <p>TWN mileage: 0.0 to 1.001</p>	

For More Information Contact - Vermont Agency of Transportation, Policy, Planning and Intermodal Development Division - Mapping Section, 219 North Main Street, Barre, VT 05641 Telephone: 802-828-2600.