


## **Route Log and Progress Chart**

**DRAFT** Please Note: Errors and Omissions May Exist. Contact the VTrans Mapping Section with questions or concerns.

**DISTRICT TOWN ROUTE** VT-207 HIGHGATE

Page Total Mileage: 1.991 mi

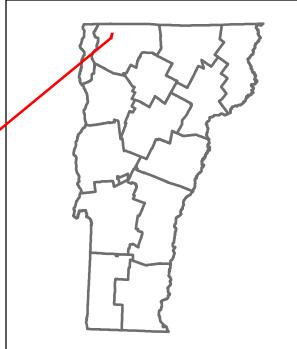



**VT-207** 

ETE mileage:


5.208 to 7.199

1 of 1

TWN mileage:

0.0 to 1.991

HIGHGATE

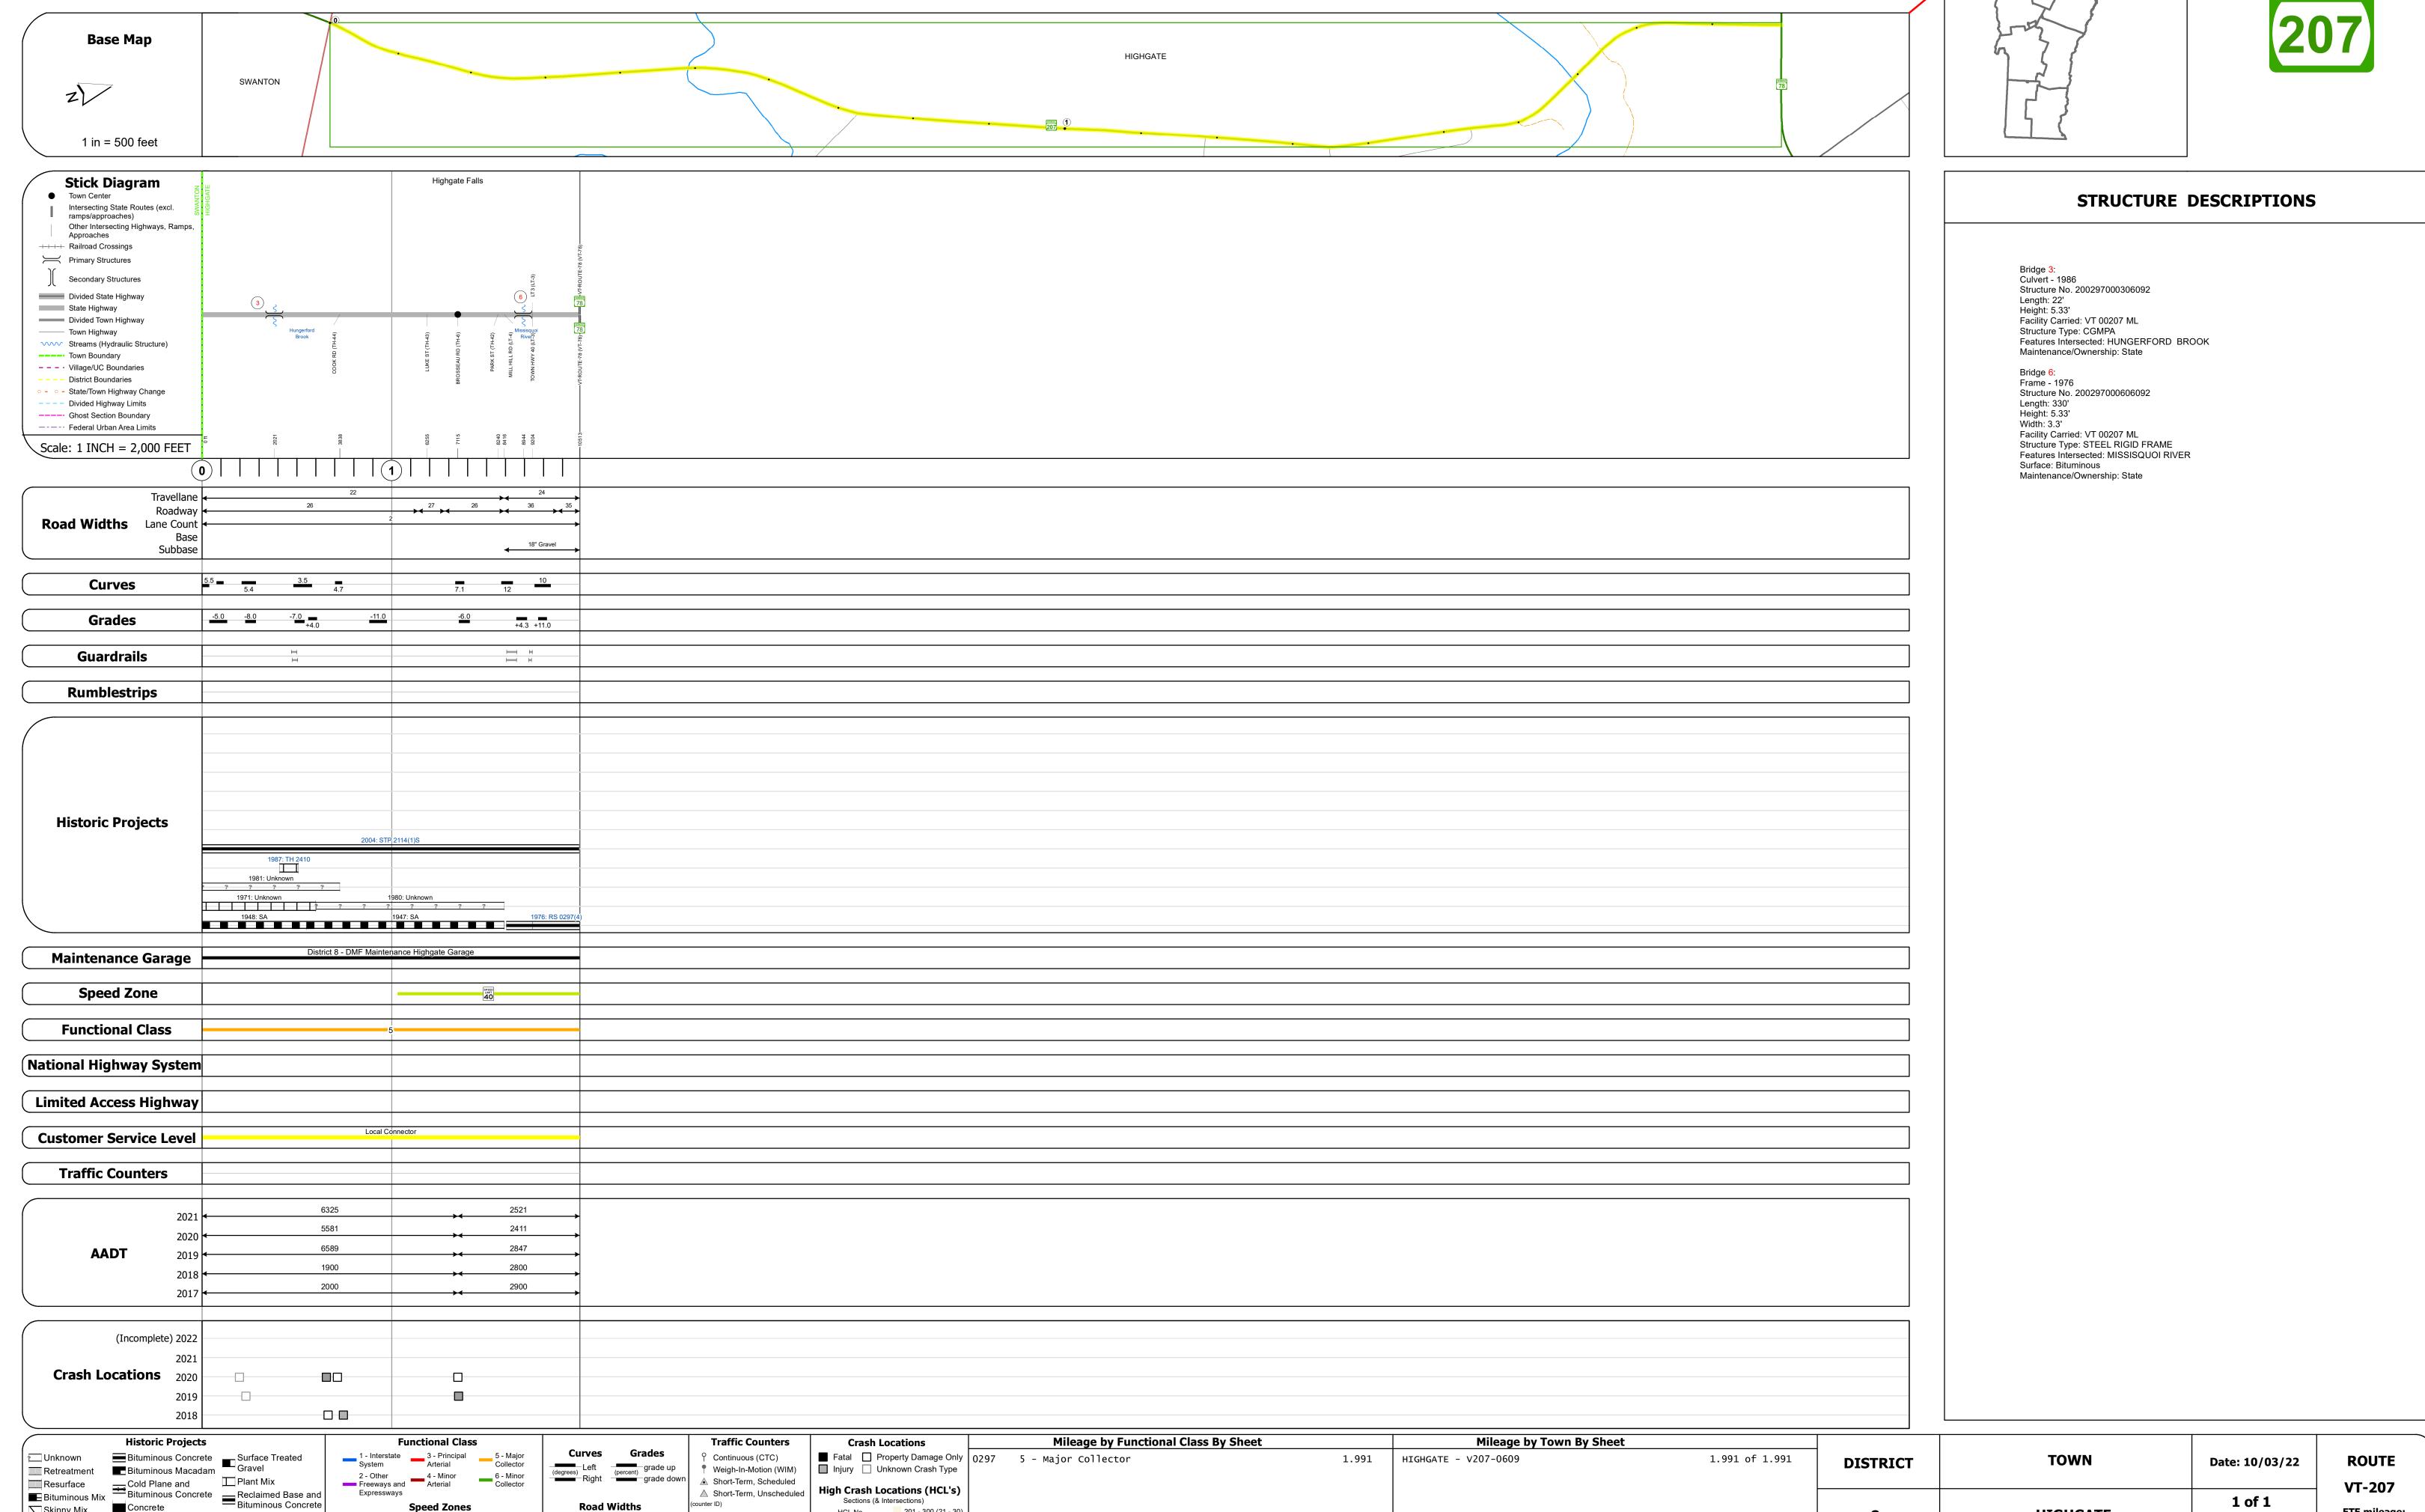

Page Total Mileage: 1.991 mi

Skinny Mix Concrete

ःः Bituminous Seal **L** Gravel

▲ Short-Term, Scheduled

△ Short-Term, Unscheduled

High Crash Locations (HCL's)

HCL No. 201 - 300 (21 - 30)

1 - 100 (1 - 10) 301 - 400 (31 - 40)

Sections (& Intersections)