

Route Log and Progress Chart

DRAFT Please Note: Errors and Omissions May Exist. Contact the VTrans Mapping Section with questions or concerns.

DISTRICT TOWN ROUTE VT-232 **GROTON**

Page Total Mileage: 7.182 mi





VT-232

ETE mileage:


0.0 to 7.182

1 of 1

TWN mileage:

0.0 to 7.182

GROTON

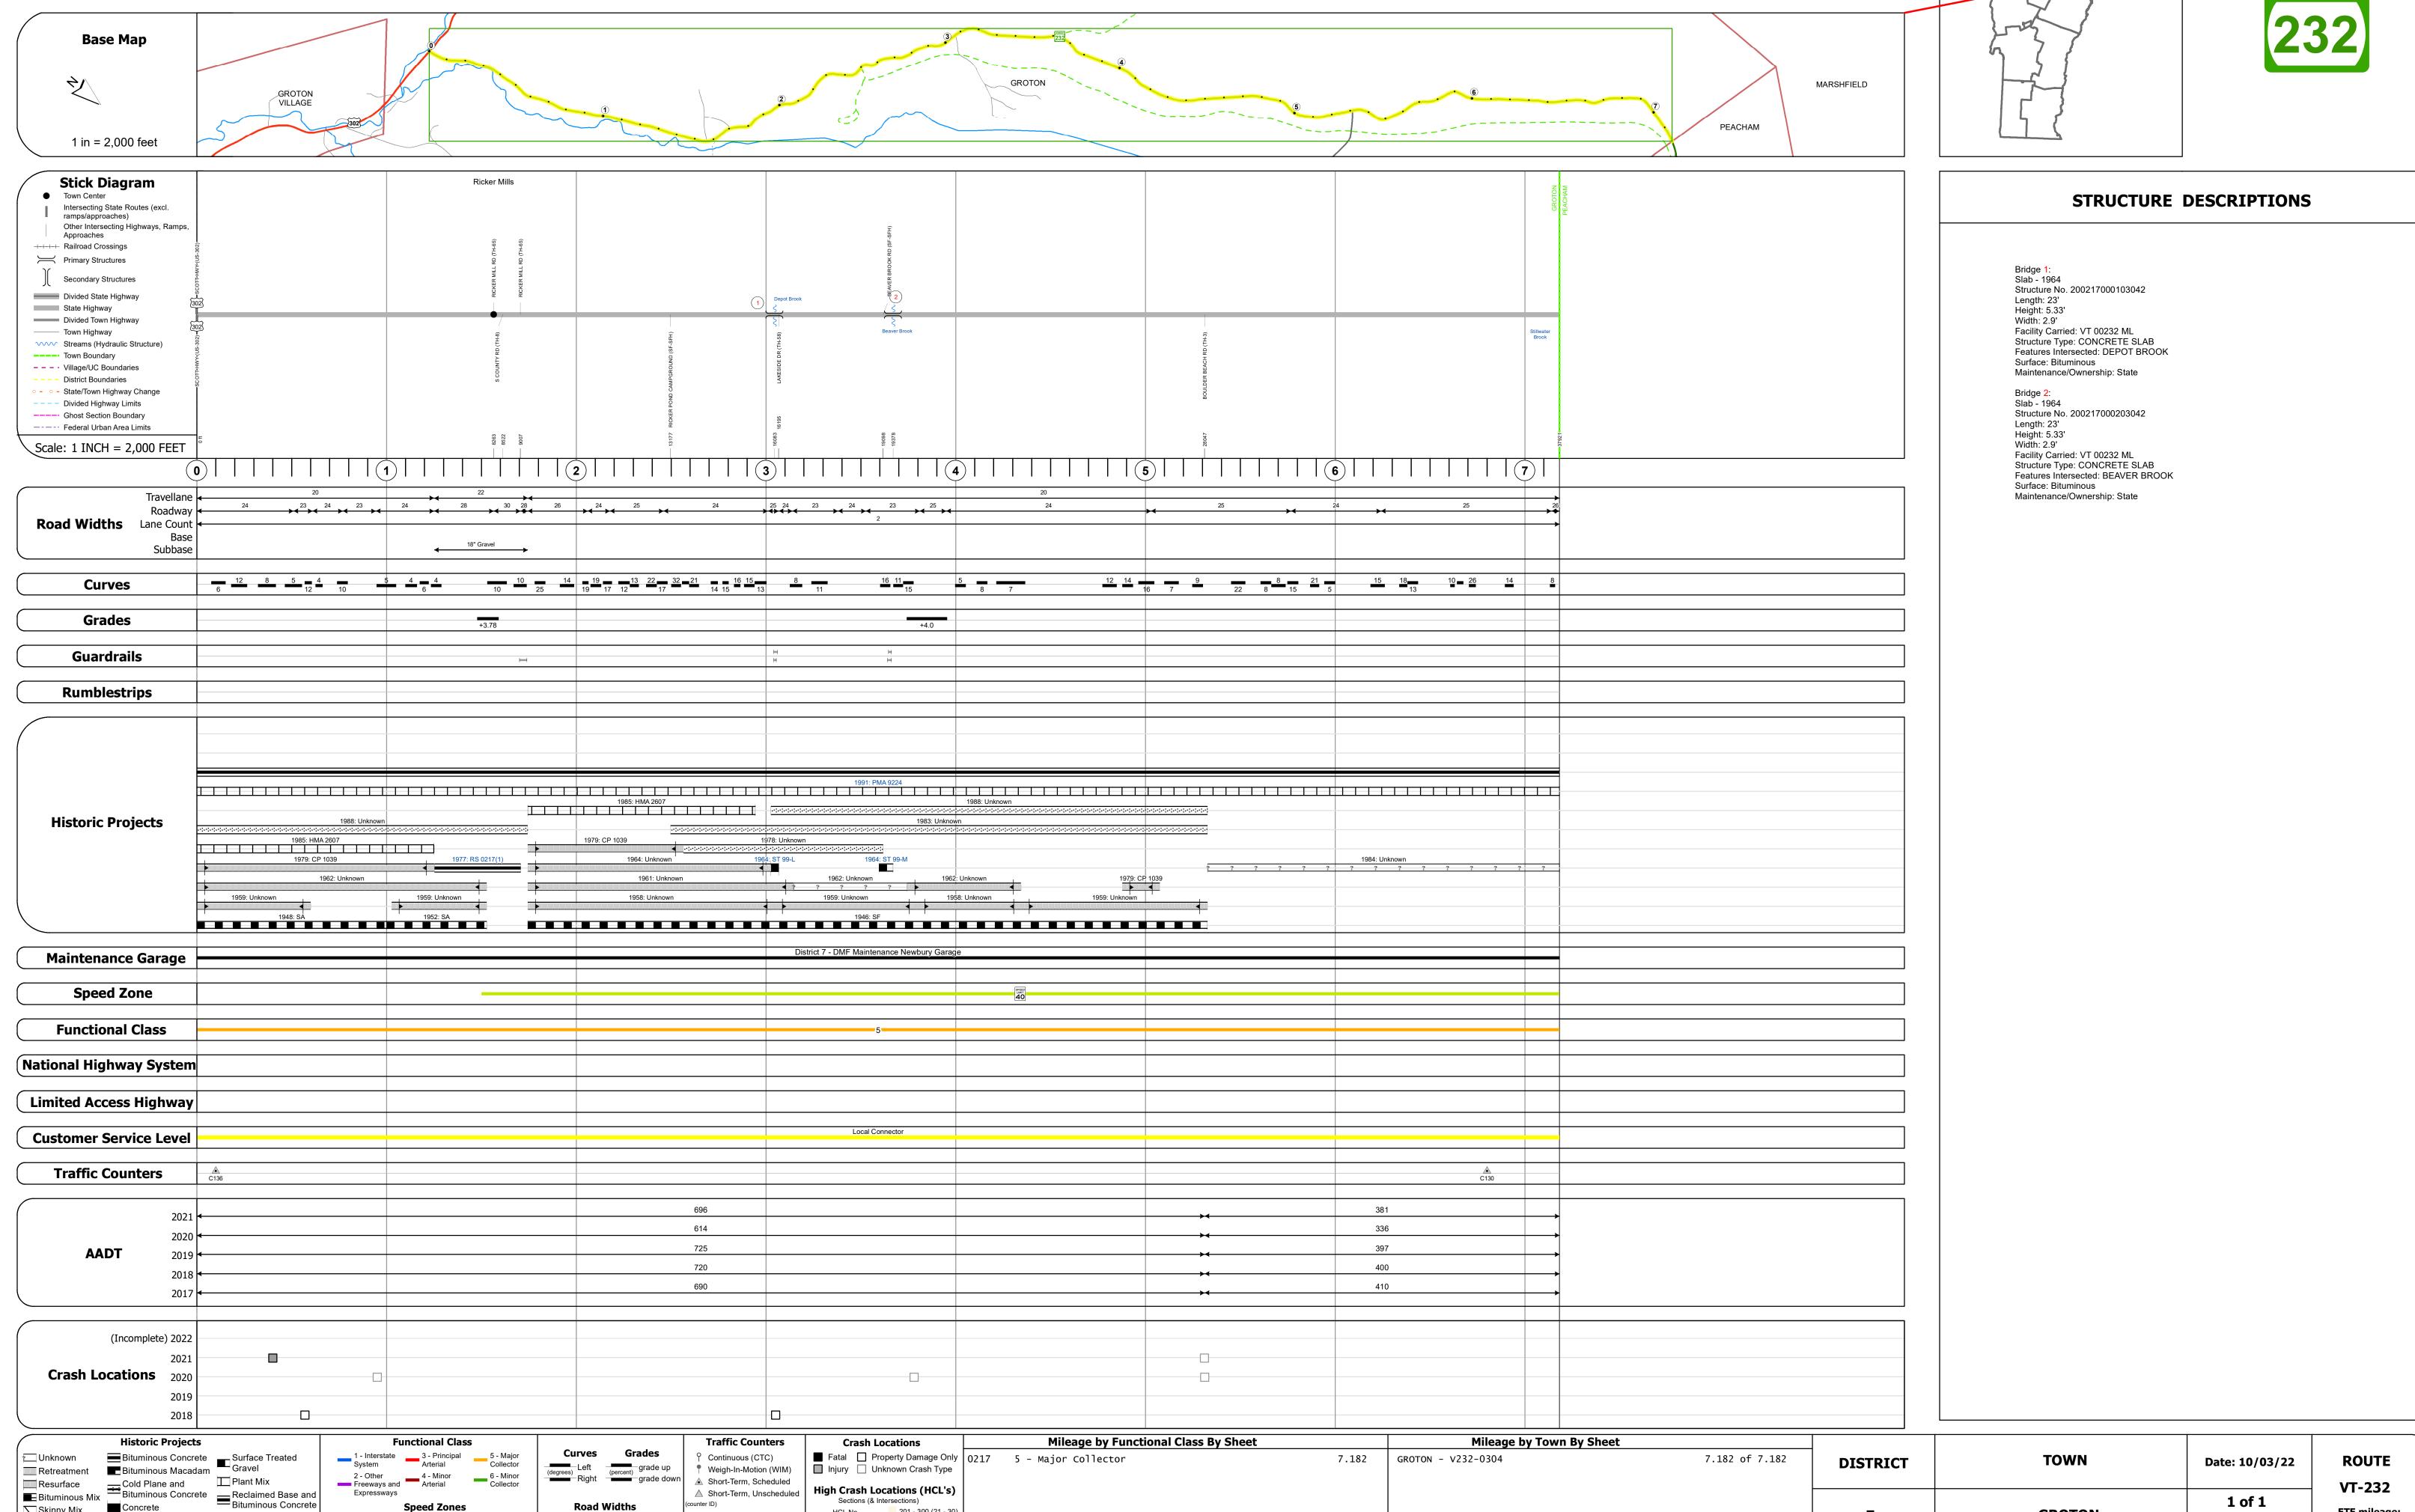

Page Total Mileage: 7.182 mi

Skinny Mix Concrete

Bituminous Seal Gravel

▲ Short-Term, Scheduled

△ Short-Term, Unscheduled

High Crash Locations (HCL's)

HCL No. 201 - 300 (21 - 30)

1 - 100 (1 - 10) 301 - 400 (31 - 40)

Sections (& Intersections)