
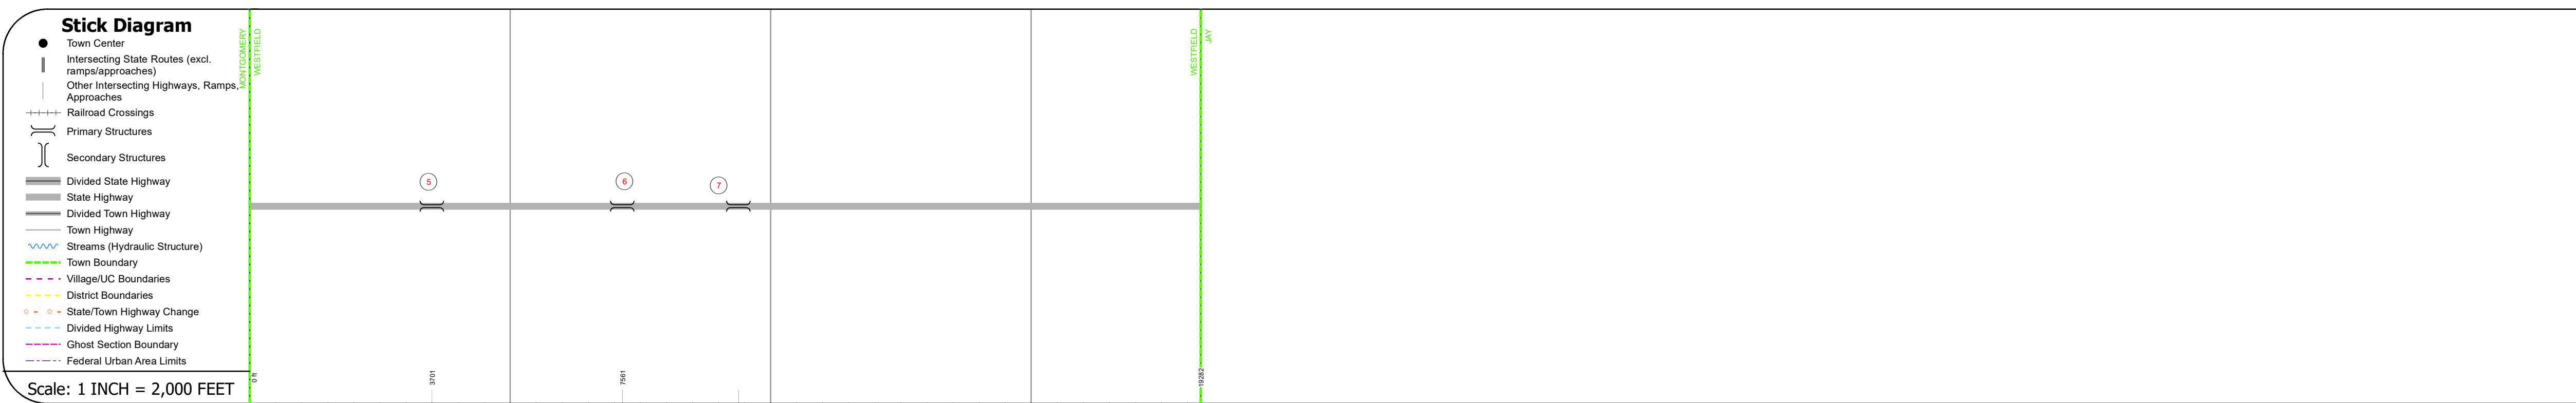
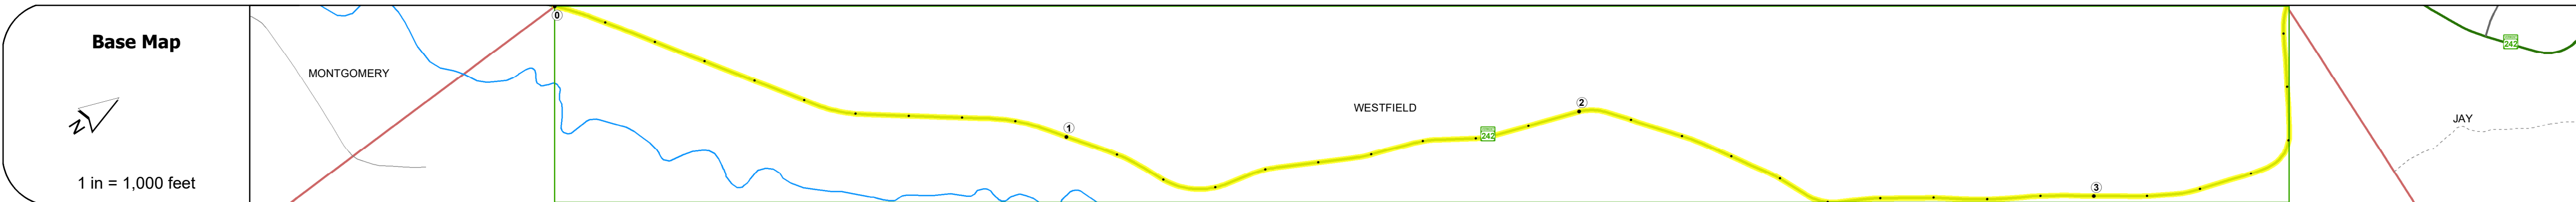


DISTRICT	TOWN	ROUTE
9	WESTFIELD	VT-242

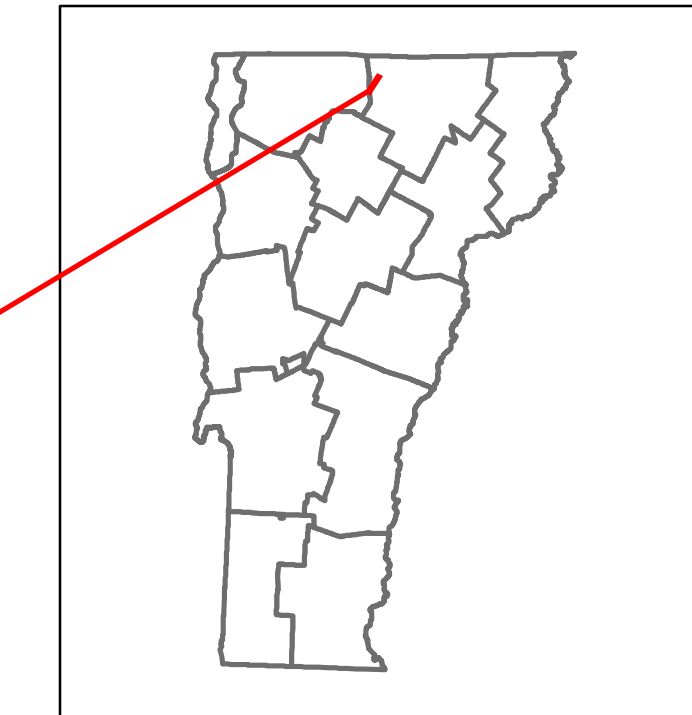

STRUCTURE DESCRIPTIONS

Bridge 5:
Culvert - 1991
Structure No. 300278000510181
Length: 6'
Facility Carried: VT242
Structure Type: CGMPP
Features Intersected: BROOK
Maintenance/Ownership: State

Bridge 6:
Culvert - 2013
Structure No. 301018000610181
Length: 12'
Facility Carried: VT242
Structure Type: SEGMENTAL RC BOX
Features Intersected: BROOK
Maintenance/Ownership: State

Bridge 7:
Culvert - 2013
Structure No. 301018000710181
Length: 12'
Facility Carried: VT242
Structure Type: SEGMENTAL RC BOX
Features Intersected: BROOK
Maintenance/Ownership: State

Road Widths	Travel Lane	Roadway Lane Count	Base	Subbase
	20	20	20	20

Curves	3.7	2.9	4.6	7.7	5.2	4.1	5.7	10.4	4.4	3.6	10.8	3.3	6.5	13.5
--------	-----	-----	-----	-----	-----	-----	-----	------	-----	-----	------	-----	-----	------

Grades	-4.5A	-6.5A	+6.5A	-8.0	-14.0	-7.0A	-12.0	-6.5	-6.5A	-12A	+6.0	+12A	+6.0	-5.5
--------	-------	-------	-------	------	-------	-------	-------	------	-------	------	------	------	------	------

Guardrails														
------------	--	--	--	--	--	--	--	--	--	--	--	--	--	--

Rumblestrips														
--------------	--	--	--	--	--	--	--	--	--	--	--	--	--	--



Maintenance Garage	District 8 - DMF Maintenance Enosburg Garage
--------------------	--

Speed Zone	40
------------	----

Functional Class	5
------------------	---

National Highway System	
-------------------------	--

Limited Access Highway	
------------------------	--

Customer Service Level	Local Connector
------------------------	-----------------

Traffic Counters	
------------------	--

AAADT	2021	1190
2020	1050	
2019	1240	
2018	1200	
2017	1200	

Crash Locations	(Incomplete) 2022	
2021		
2020		
2019		
2018		

Historic Projects <ul style="list-style-type: none"> Unknown Bituminous Concrete Retreatment Resurface Bituminous Mix Skinny Mix Bituminous Seal 	Functional Class <ul style="list-style-type: none"> 1 - Interstate System 2 - Other Freeways and Expressways 3 - Principal Arterial 4 - Minor Arterial 5 - Major Collector 6 - Minor Collector 	Curves <ul style="list-style-type: none"> Left Right 	Grades <ul style="list-style-type: none"> Special grade up grade down 	Traffic Counters <ul style="list-style-type: none"> Continuous (CTC) Weight-In-Motion (WIM) Short-Term, Scheduled Short-Term, Unscheduled 	Crash Locations <ul style="list-style-type: none"> Fatal Injury Property Damage Only Unknown Crash Type 	Mileage by Functional Class By Sheet 0278 5 - Major Collector 3.652	Mileage by Town By Sheet WESTFIELD - V242-1018 3.652 of 3.652	DISTRICT 9	TOWN WESTFIELD	Date: 10/03/22	ROUTE VT-242 ETE mileage: 3.816 to 7.468
Indicated plans available - http://vtransmap01.aot.state.vt.us/p/dcr/DWebstore/						Page Total Mileage: 3.652 mi	Page Total Mileage: 3.652 mi	1 of 1 TWN mileage: 0.0 to 3.652			