

Route Log and Progress Chart

High Crash Locations (HCL's)

HCL No. 201 - 300 (21 - 30)

1 - 100 (1 - 10) 301 - 400 (31 - 40)

Sections (& Intersections)

△ Short-Term, Unscheduled


DRAFT Please Note: Errors and Omissions May Exist. Contact the VTrans Mapping Section with questions or concerns.

DISTRICT TOWN ROUTE VT-313 **ARLINGTON**

Page Total Mileage: 7.583 mi





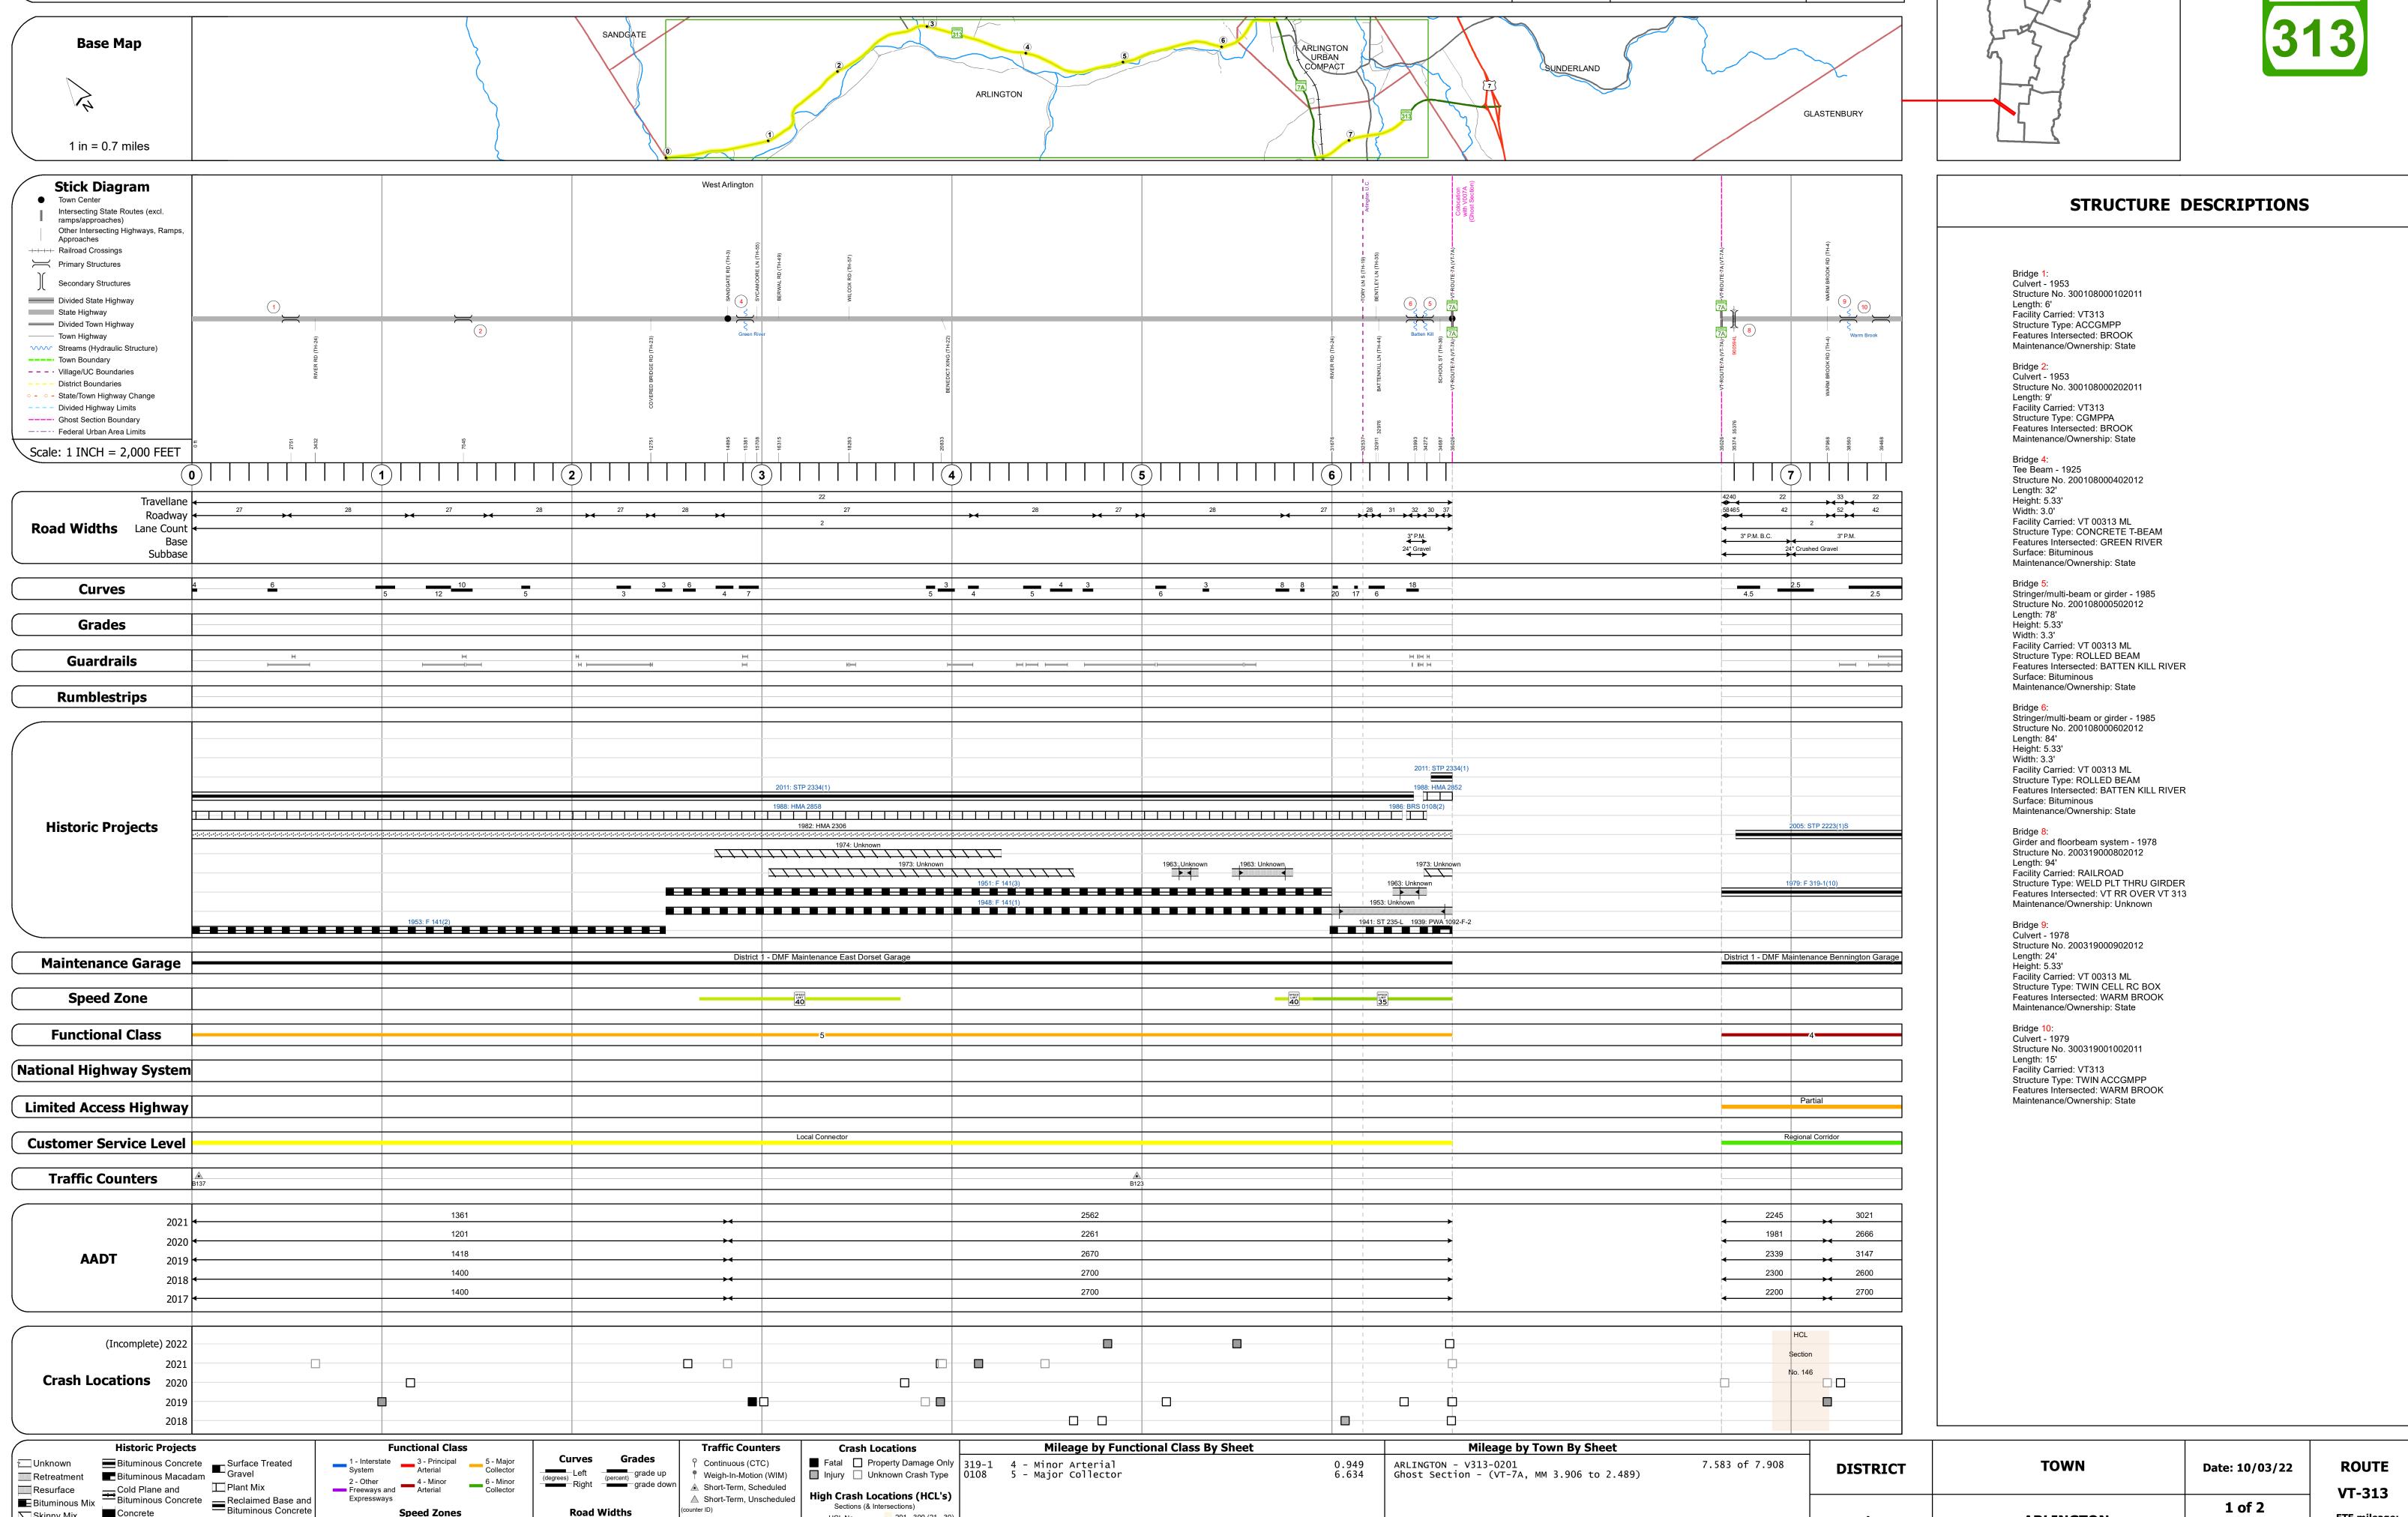

Page Total Mileage: 7.583 mi

Road Widths

Resurface

Bituminous Mix

Skinny Mix Concrete

Bituminous Seal Gravel

VT-313

ETE mileage:

0.0 to 7.583